


8/23/99

0 2.5 5	PROJ. REFERENCE NO.	SHEET NO.
	I-5710	X-24

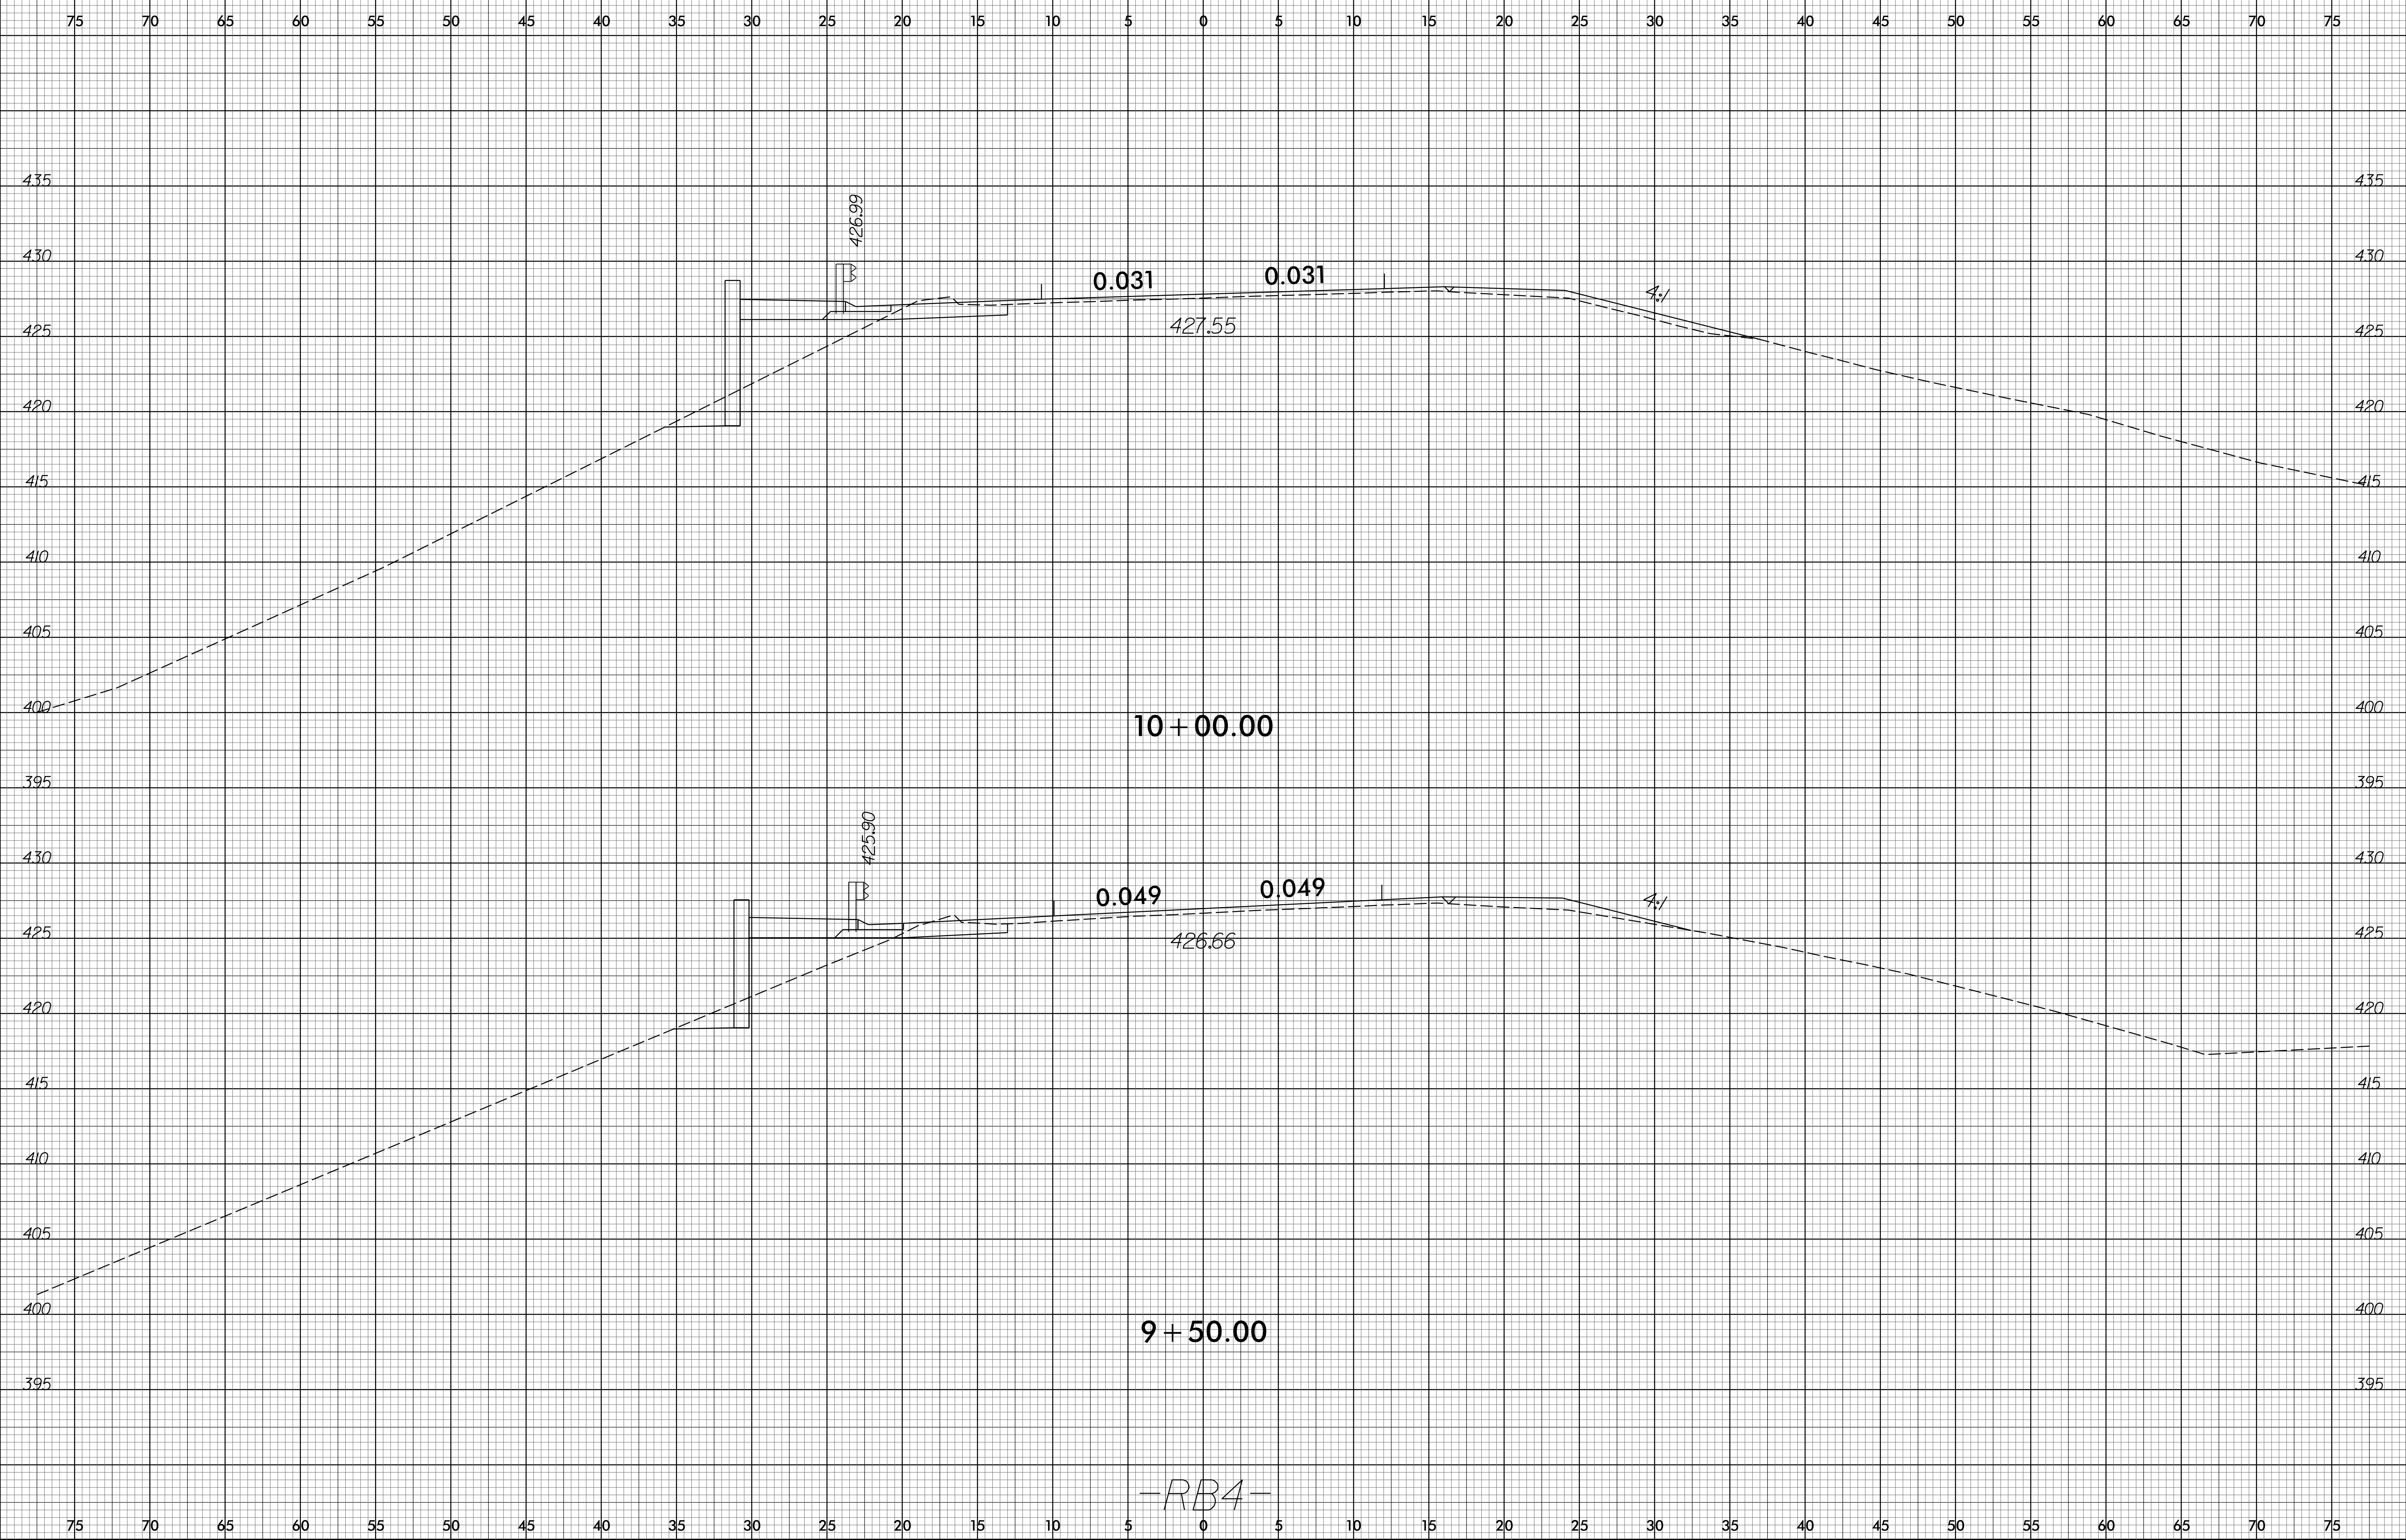

28-JUN-2016 16:01 P:\00000000\15710-Fdy-Xp1-4.dgn