


8/23/99

0 2.5 5	PROJ. REFERENCE NO.	SHEET NO.
	I-5710	X-25

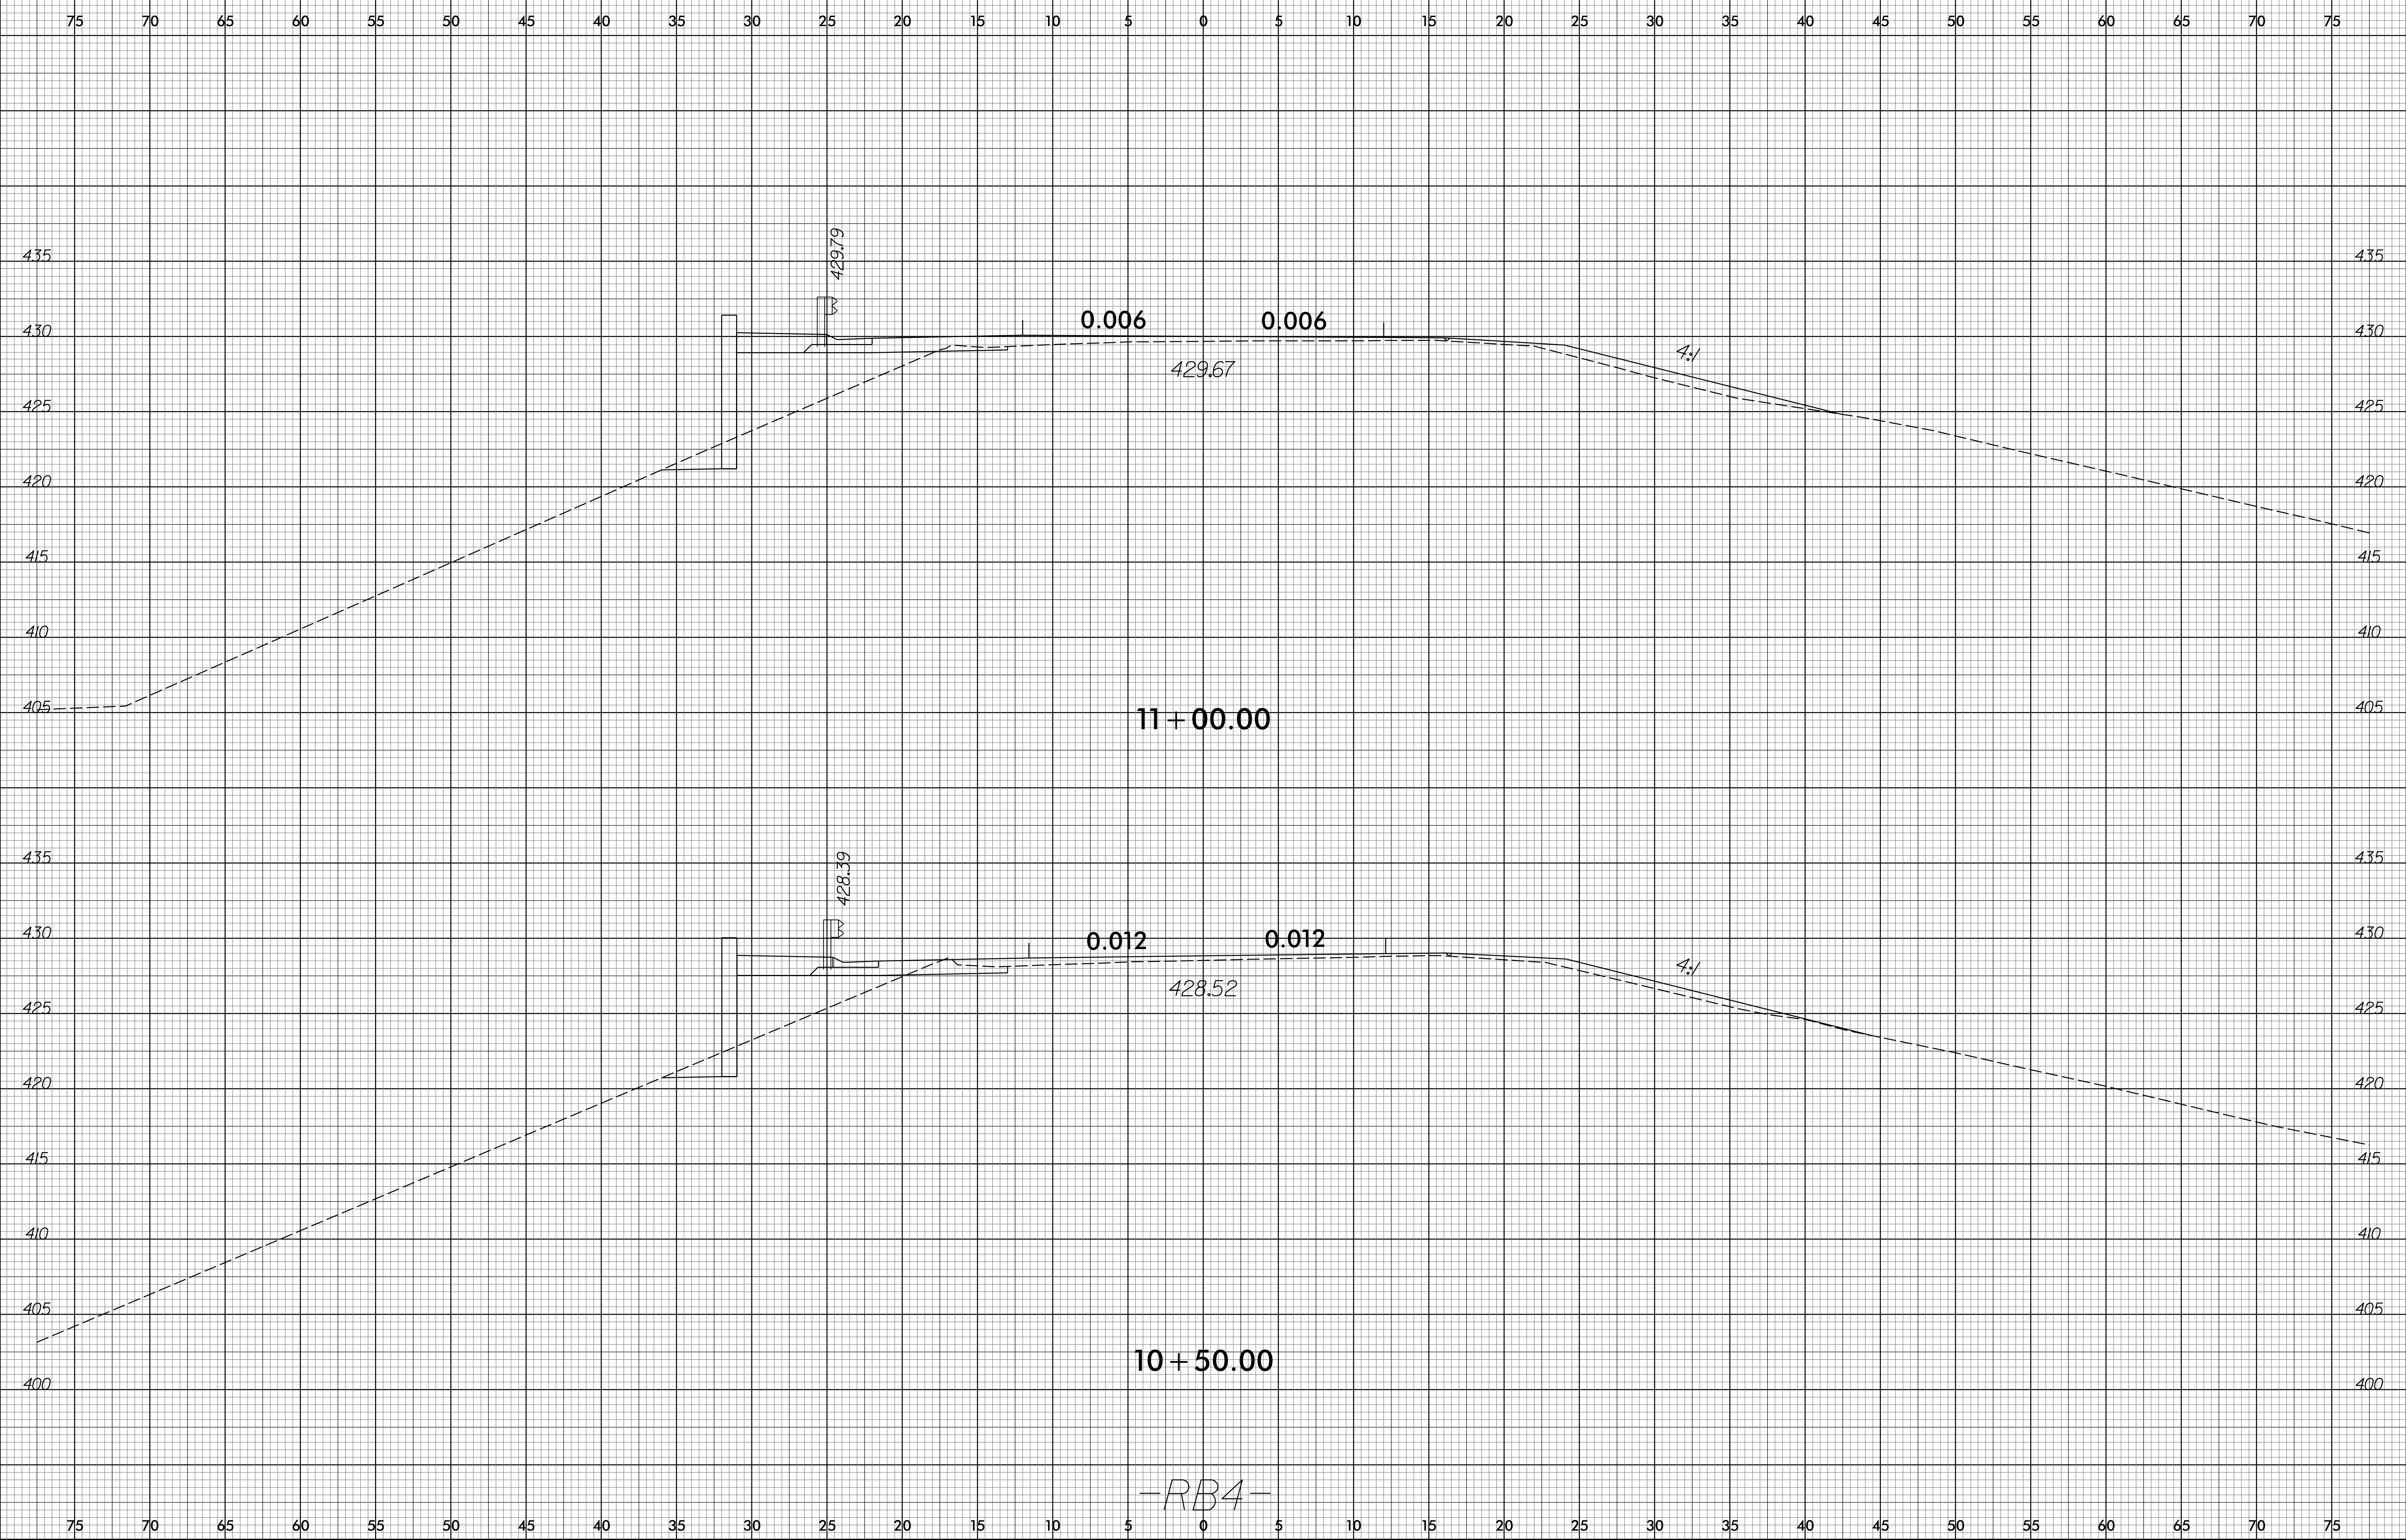

28-JUN-2016 16:01 P:\0505710\Fdy_Xp1_4.dgn

-RB4-