


8/23/99

0 2.5 5	PROJ. REFERENCE NO.	SHEET NO.
	I-5710	X-26

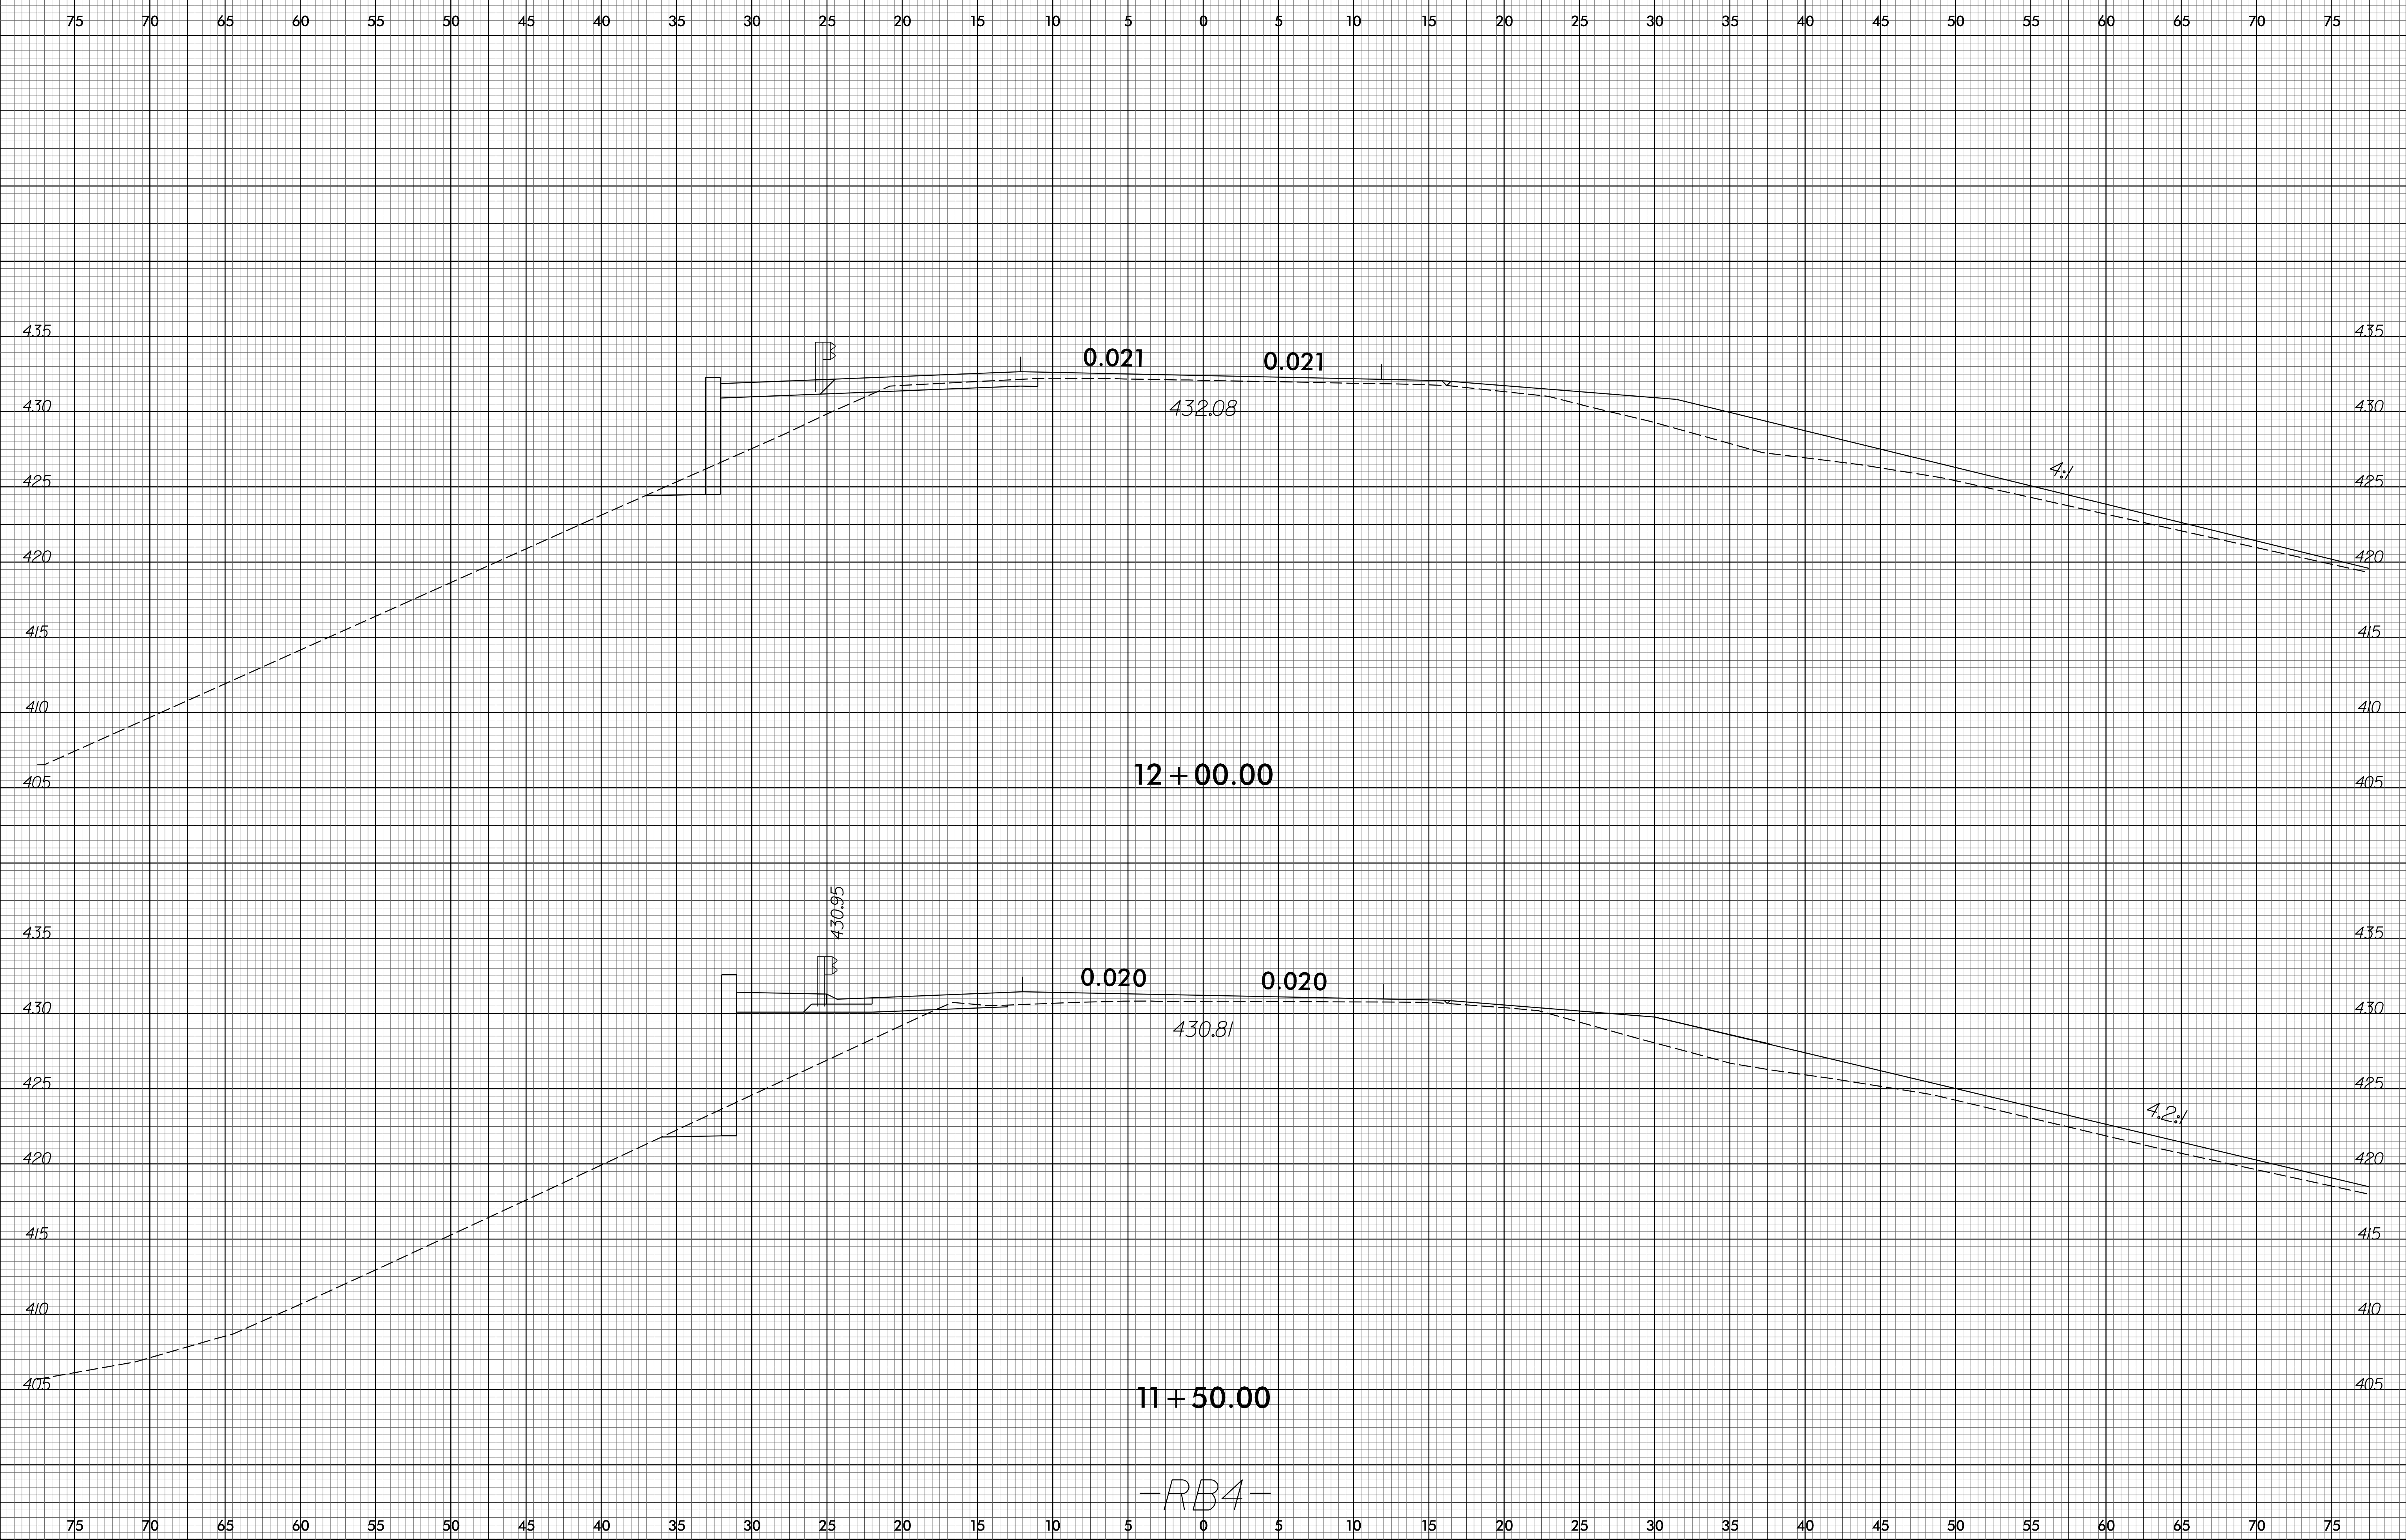

12 + 00.00

0.020

0.020

11 + 50.00

-RB4-

28-JUN-2016 16:01
I:\Projects\I-5710\Fdy_Xp1_4.dgn