


8/23/99

0 2.5 5	PROJ. REFERENCE NO.	SHEET NO.
■ ■ ■ ■ ■	I-5710	X-28

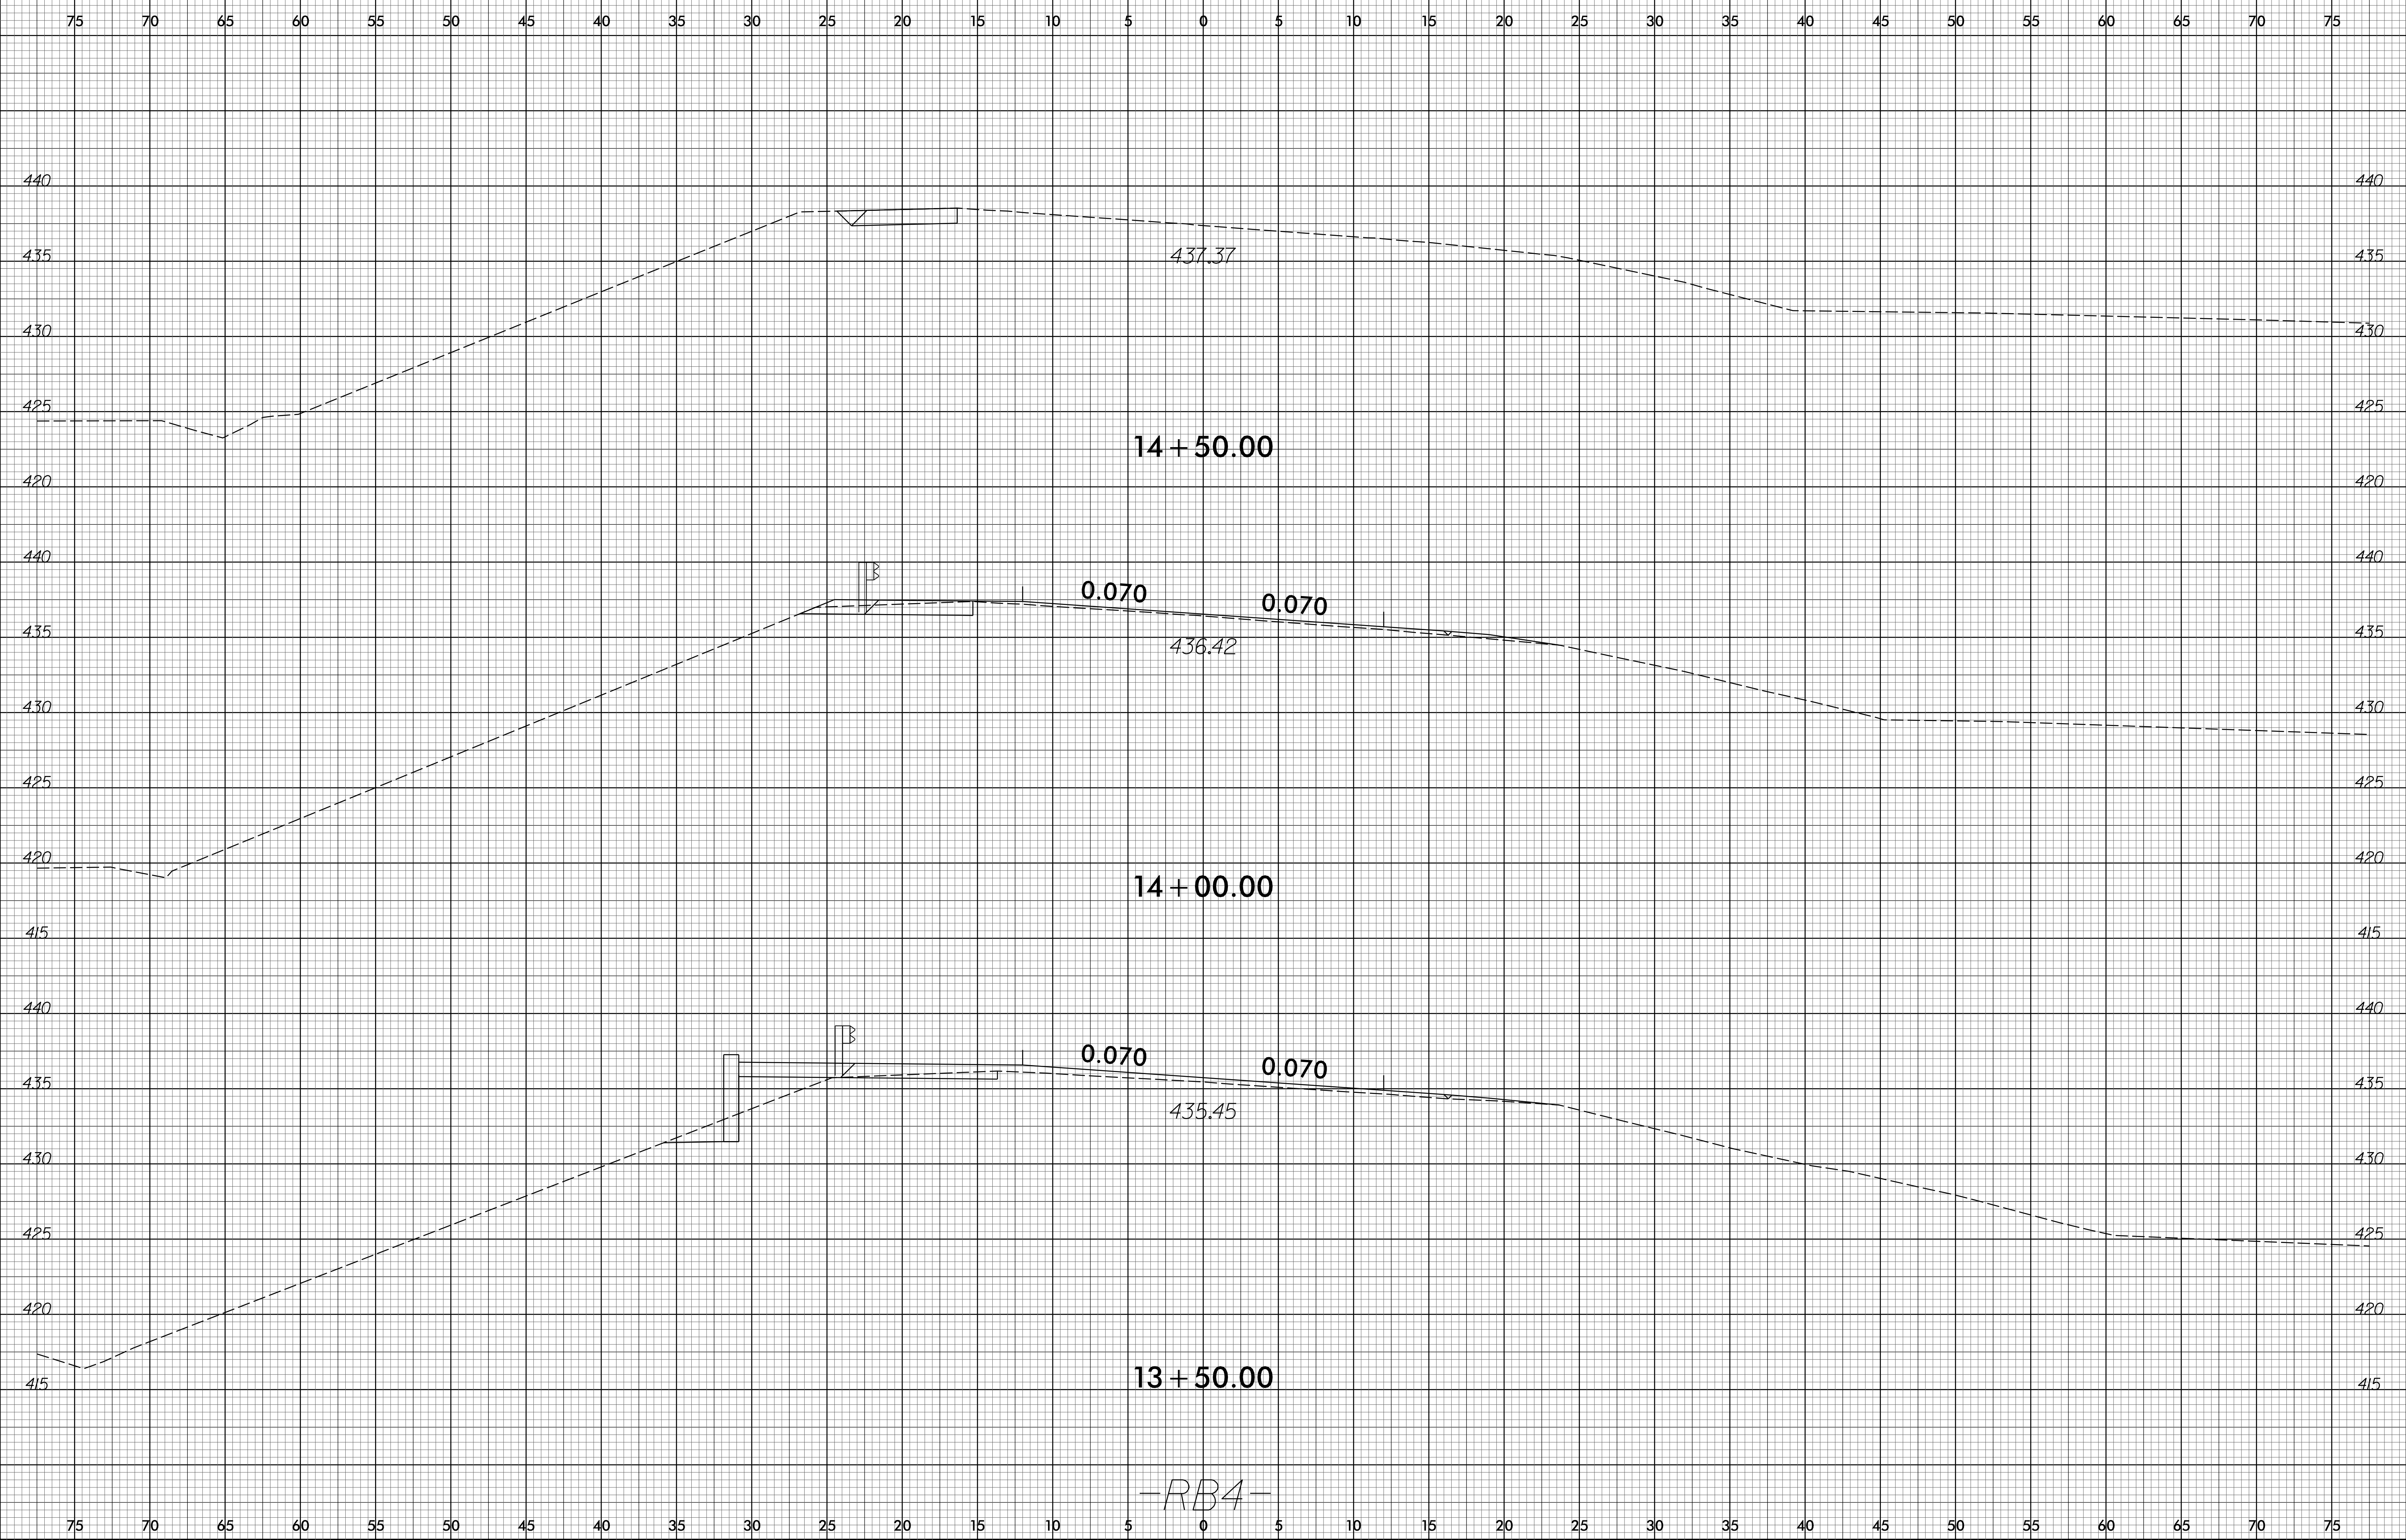

14 + 50.00

0.070

0.070

14 + 00.00

0.070

0.070

13 + 50.00

-RB4-

28-JUN-2016 16:01 PLOTTED BY 1015710.Frdj.Xp.1.4.dgn