


8/23/99

|           |                     |           |
|-----------|---------------------|-----------|
| 0 2.5 5   | PROJ. REFERENCE NO. | SHEET NO. |
| ■ ■ ■ ■ ■ | I-5710              | X-29      |

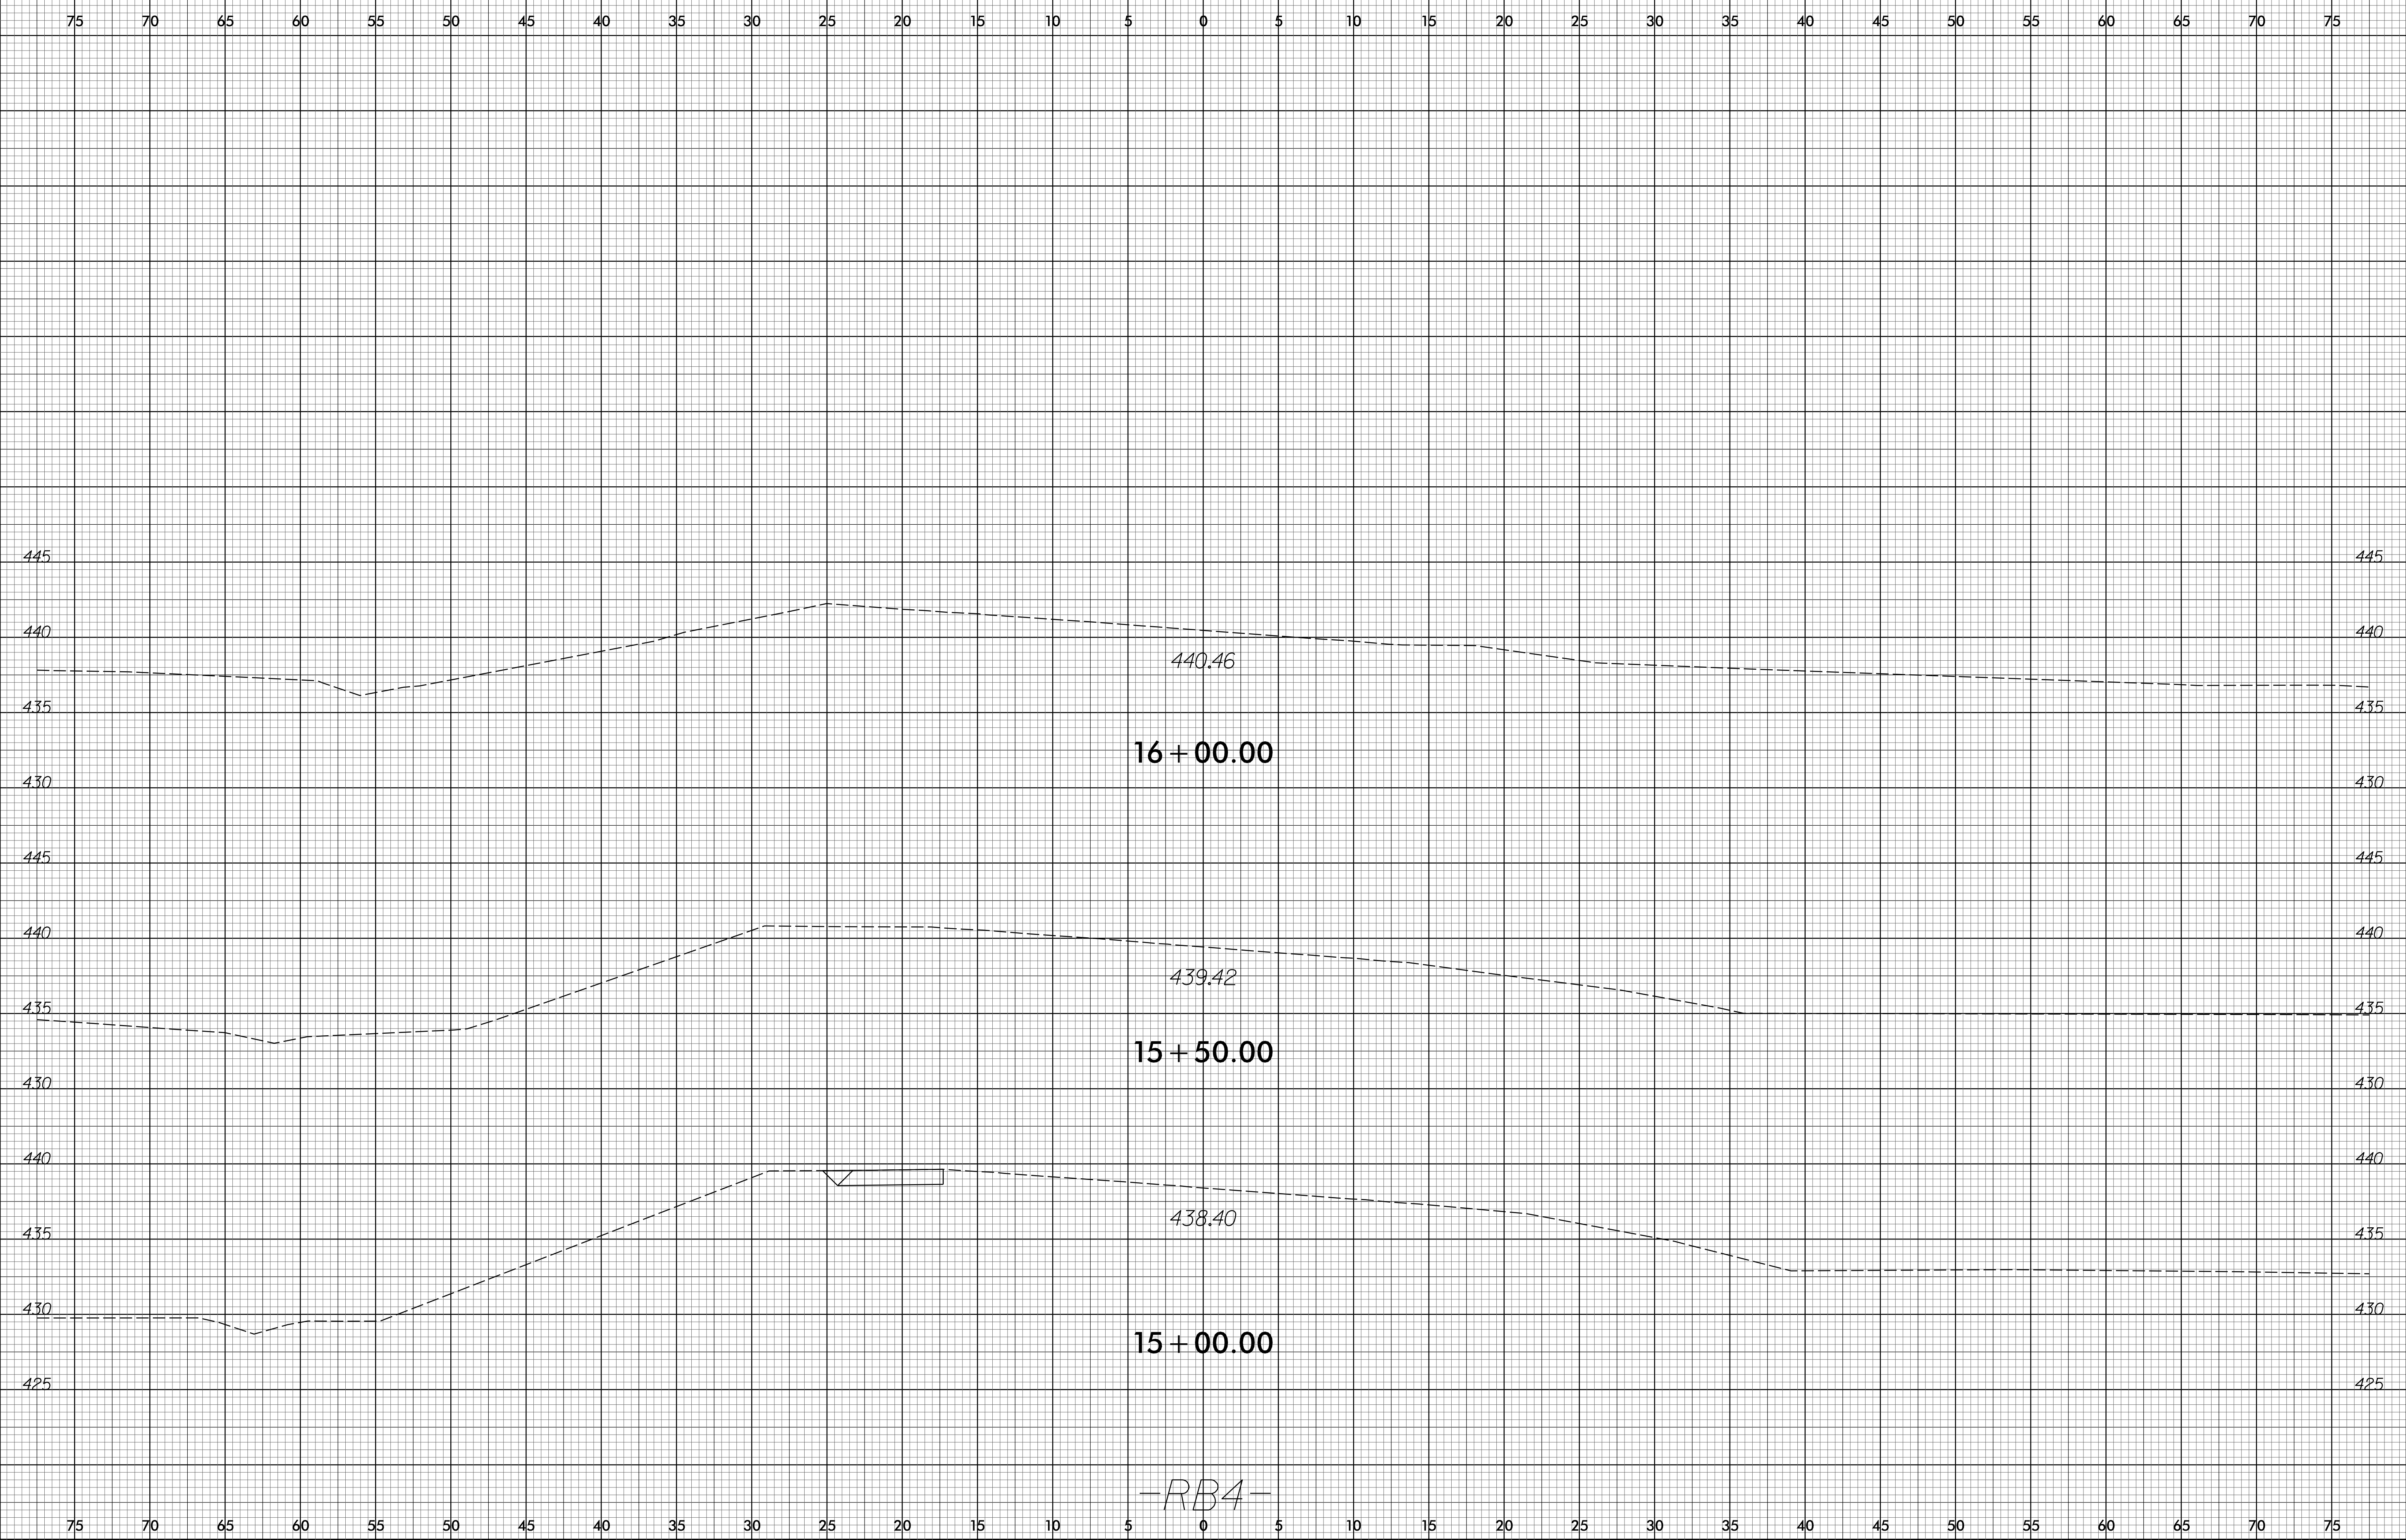

28-JUN-2016 16:01 PLOI\_15710\_Frdy\_Xp1\_4.dgn  
P:\GIS\Projects\15710\15710.dwg