






# RETAINING WALL DETAIL -WALL1-

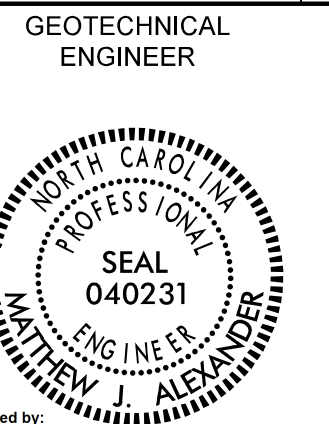

DocuSigned by:  
Matthew J. Alexander 10/2016  
DATE

**DOCUMENT NOT CONSIDERED FINAL  
UNLESS ALL SIGNATURES COMPLETED**

NAD 83/2011

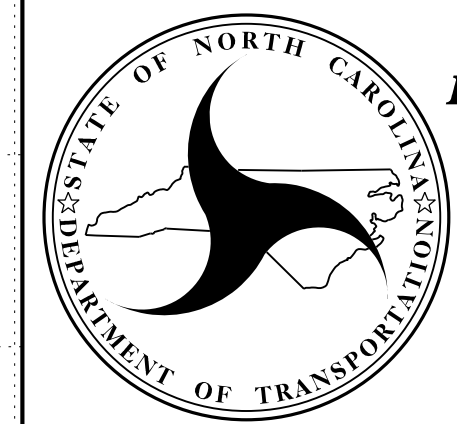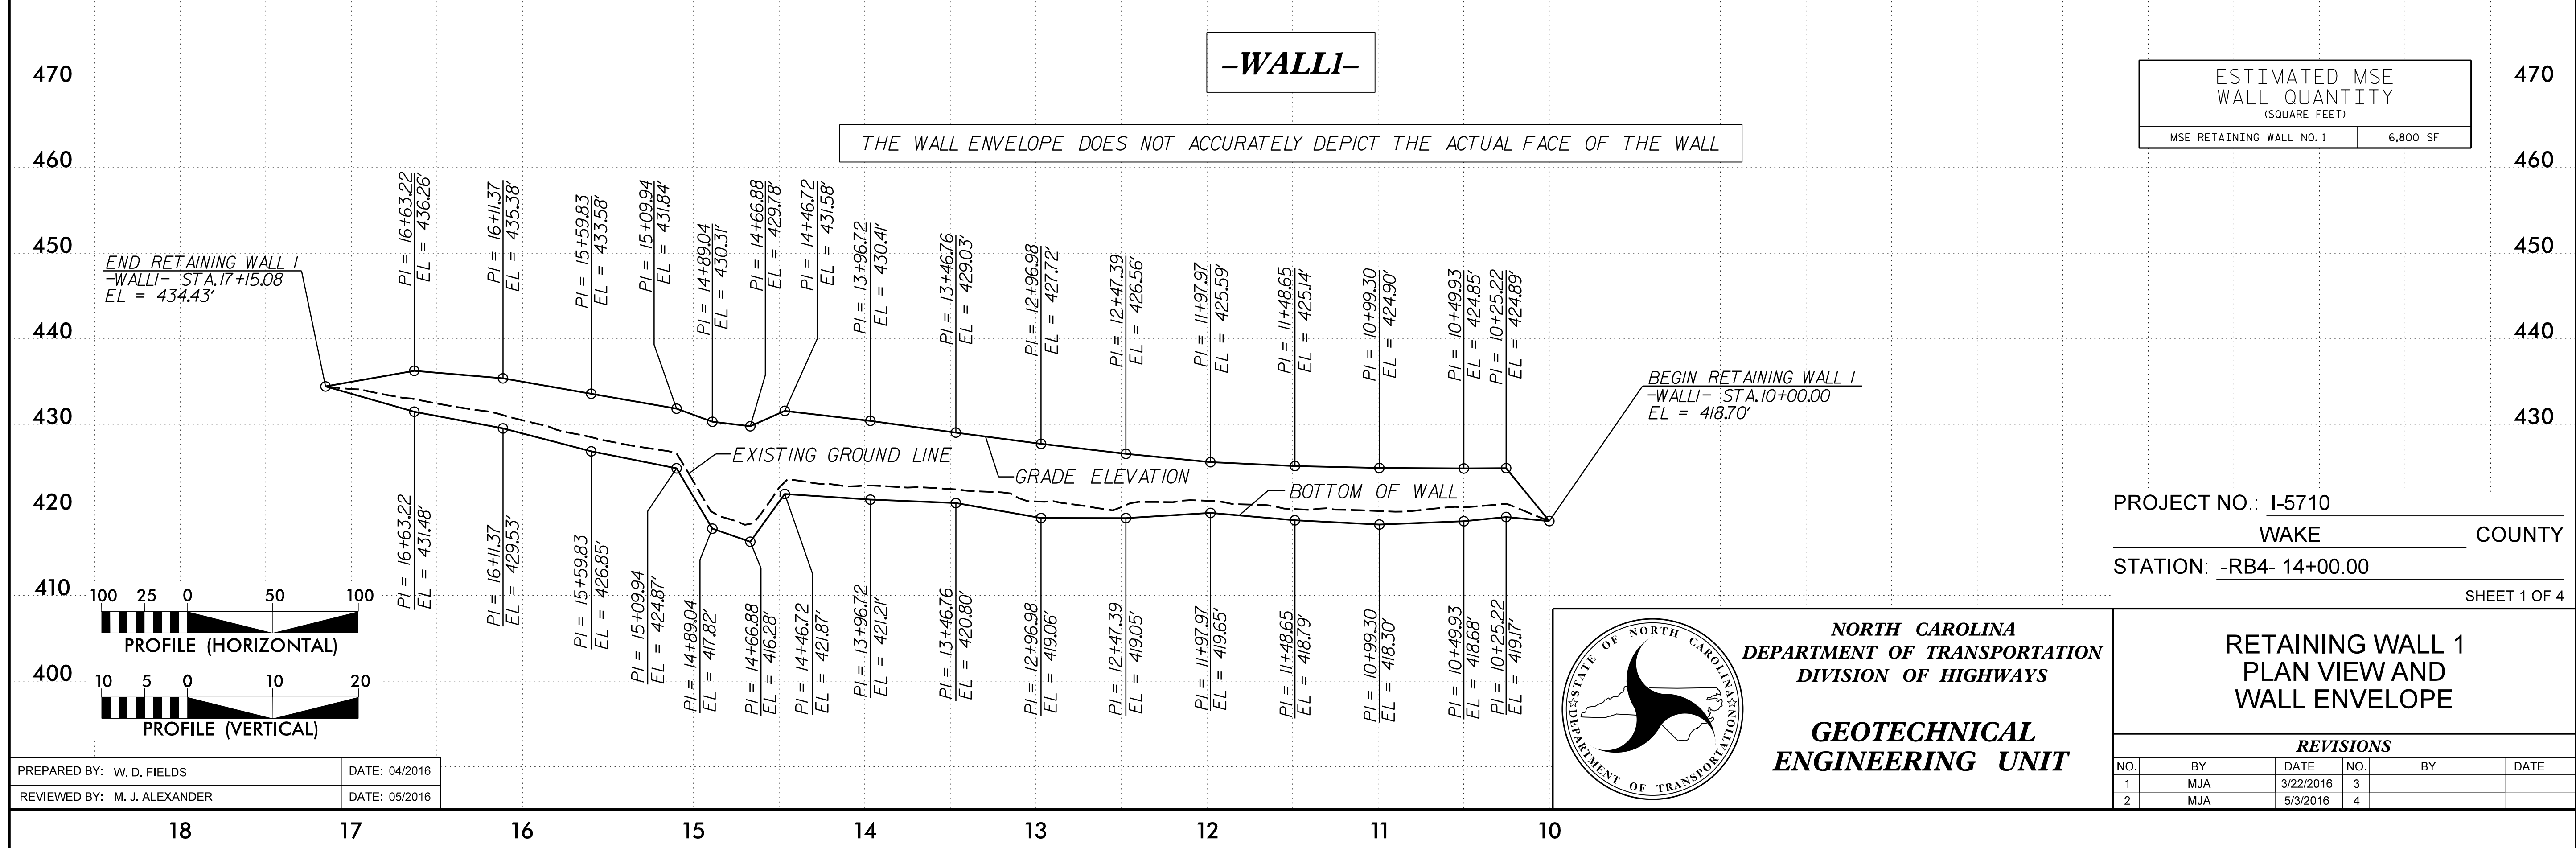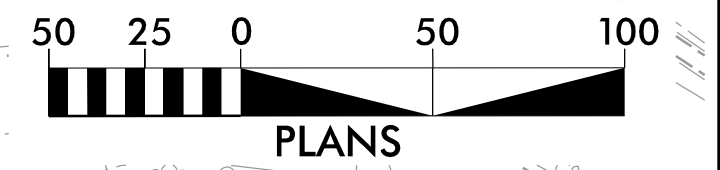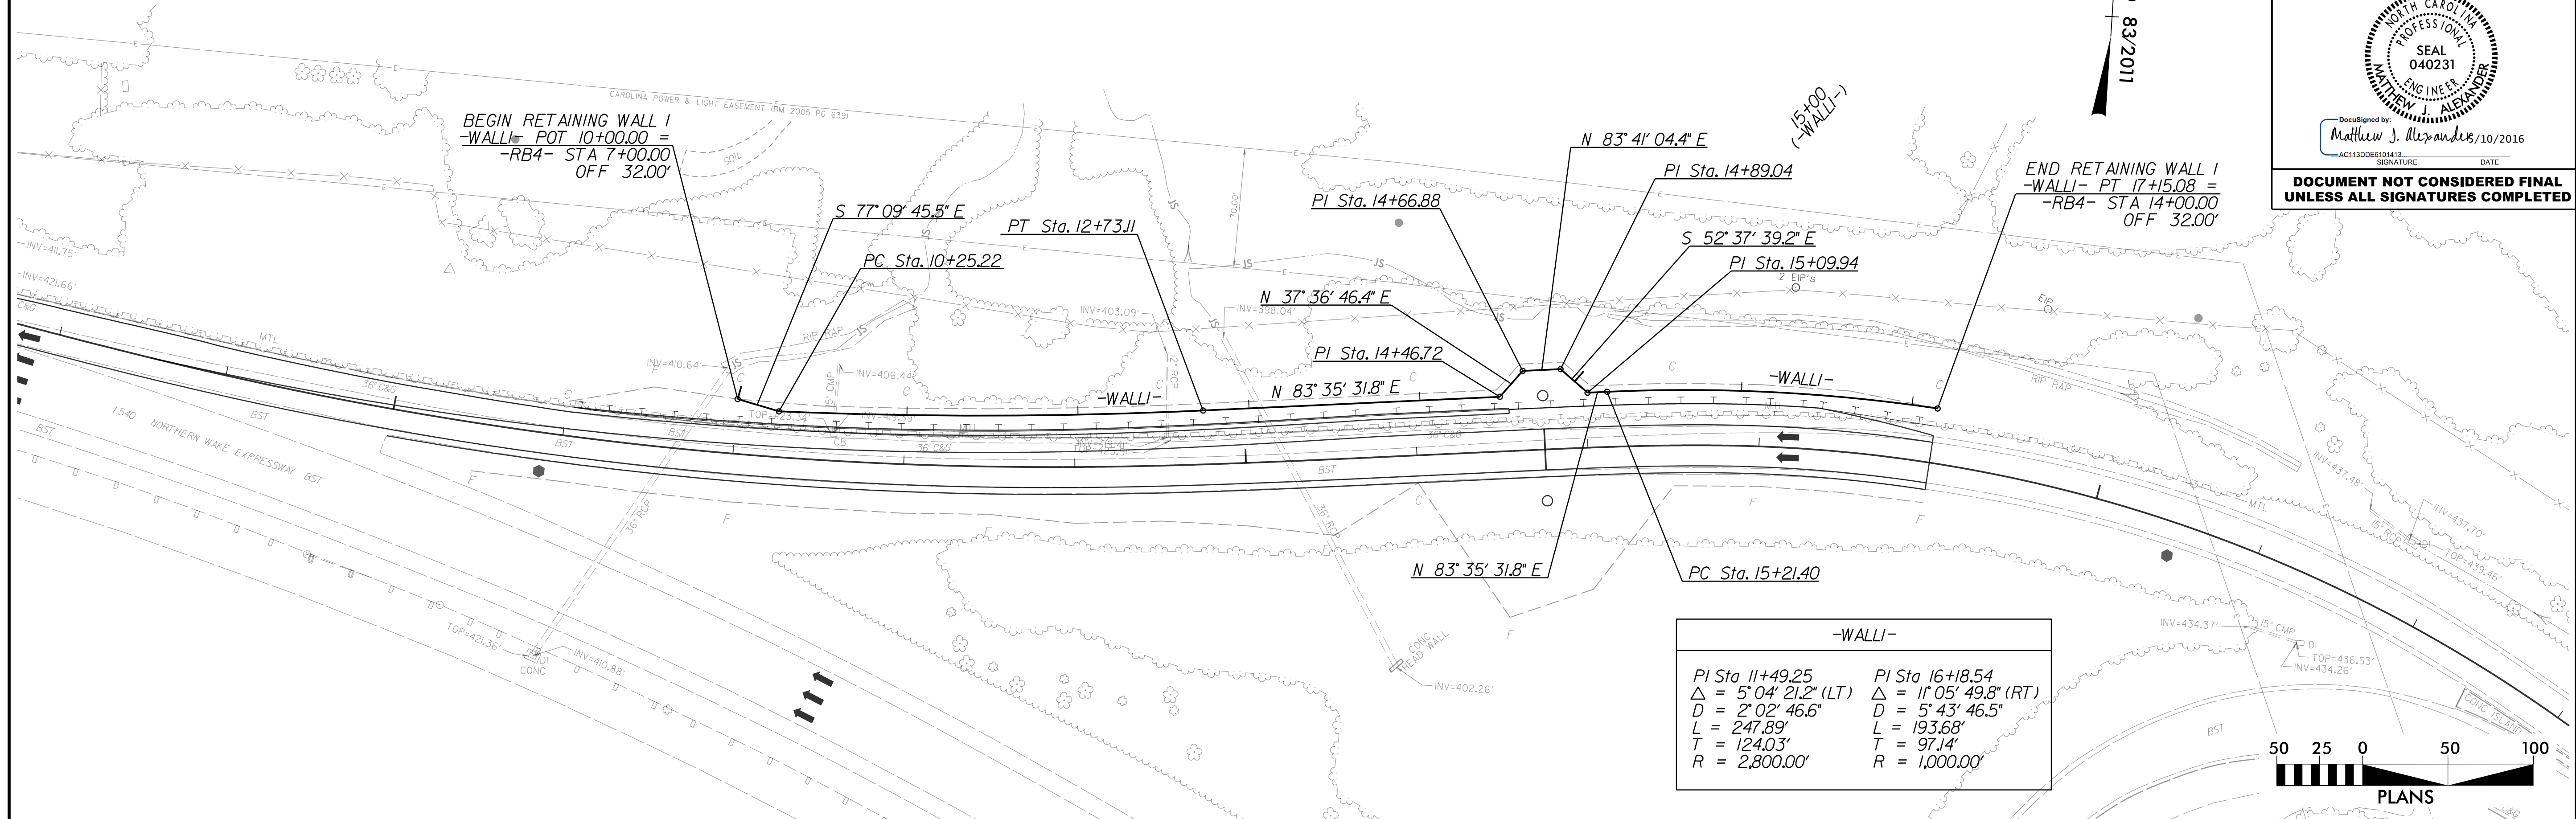

**NORTH CAROLINA  
DEPARTMENT OF TRANSPORTATION  
DIVISION OF HIGHWAYS**

**GEOTECHNICAL  
ENGINEERING UNIT**

RETAINING WALL 1  
PLAN VIEW AND  
WALL ENVELOPE

REVISIONS					
NO.	BY	DATE	NO.	BY	DATE
1	MJA	3/22/2016	3		
2	MJA	5/3/2016	4		