
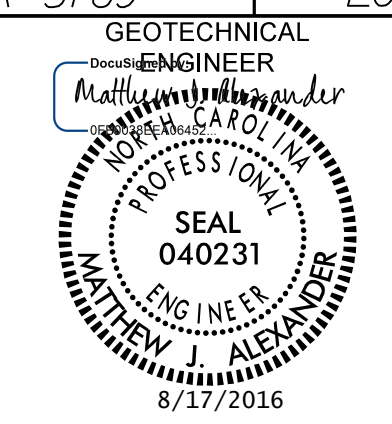


PROJECT REFERENCE NO. R-5769	SHEET NO. 2G-8
GEOTECHNICAL ENGINEER  MATTHEW J. ALEXANDER ENGINEER 8/17/2016	
SIGNATURE	DATE

**DOCUMENT NOT CONSIDERED FINAL  
UNLESS ALL SIGNATURES COMPLETED**

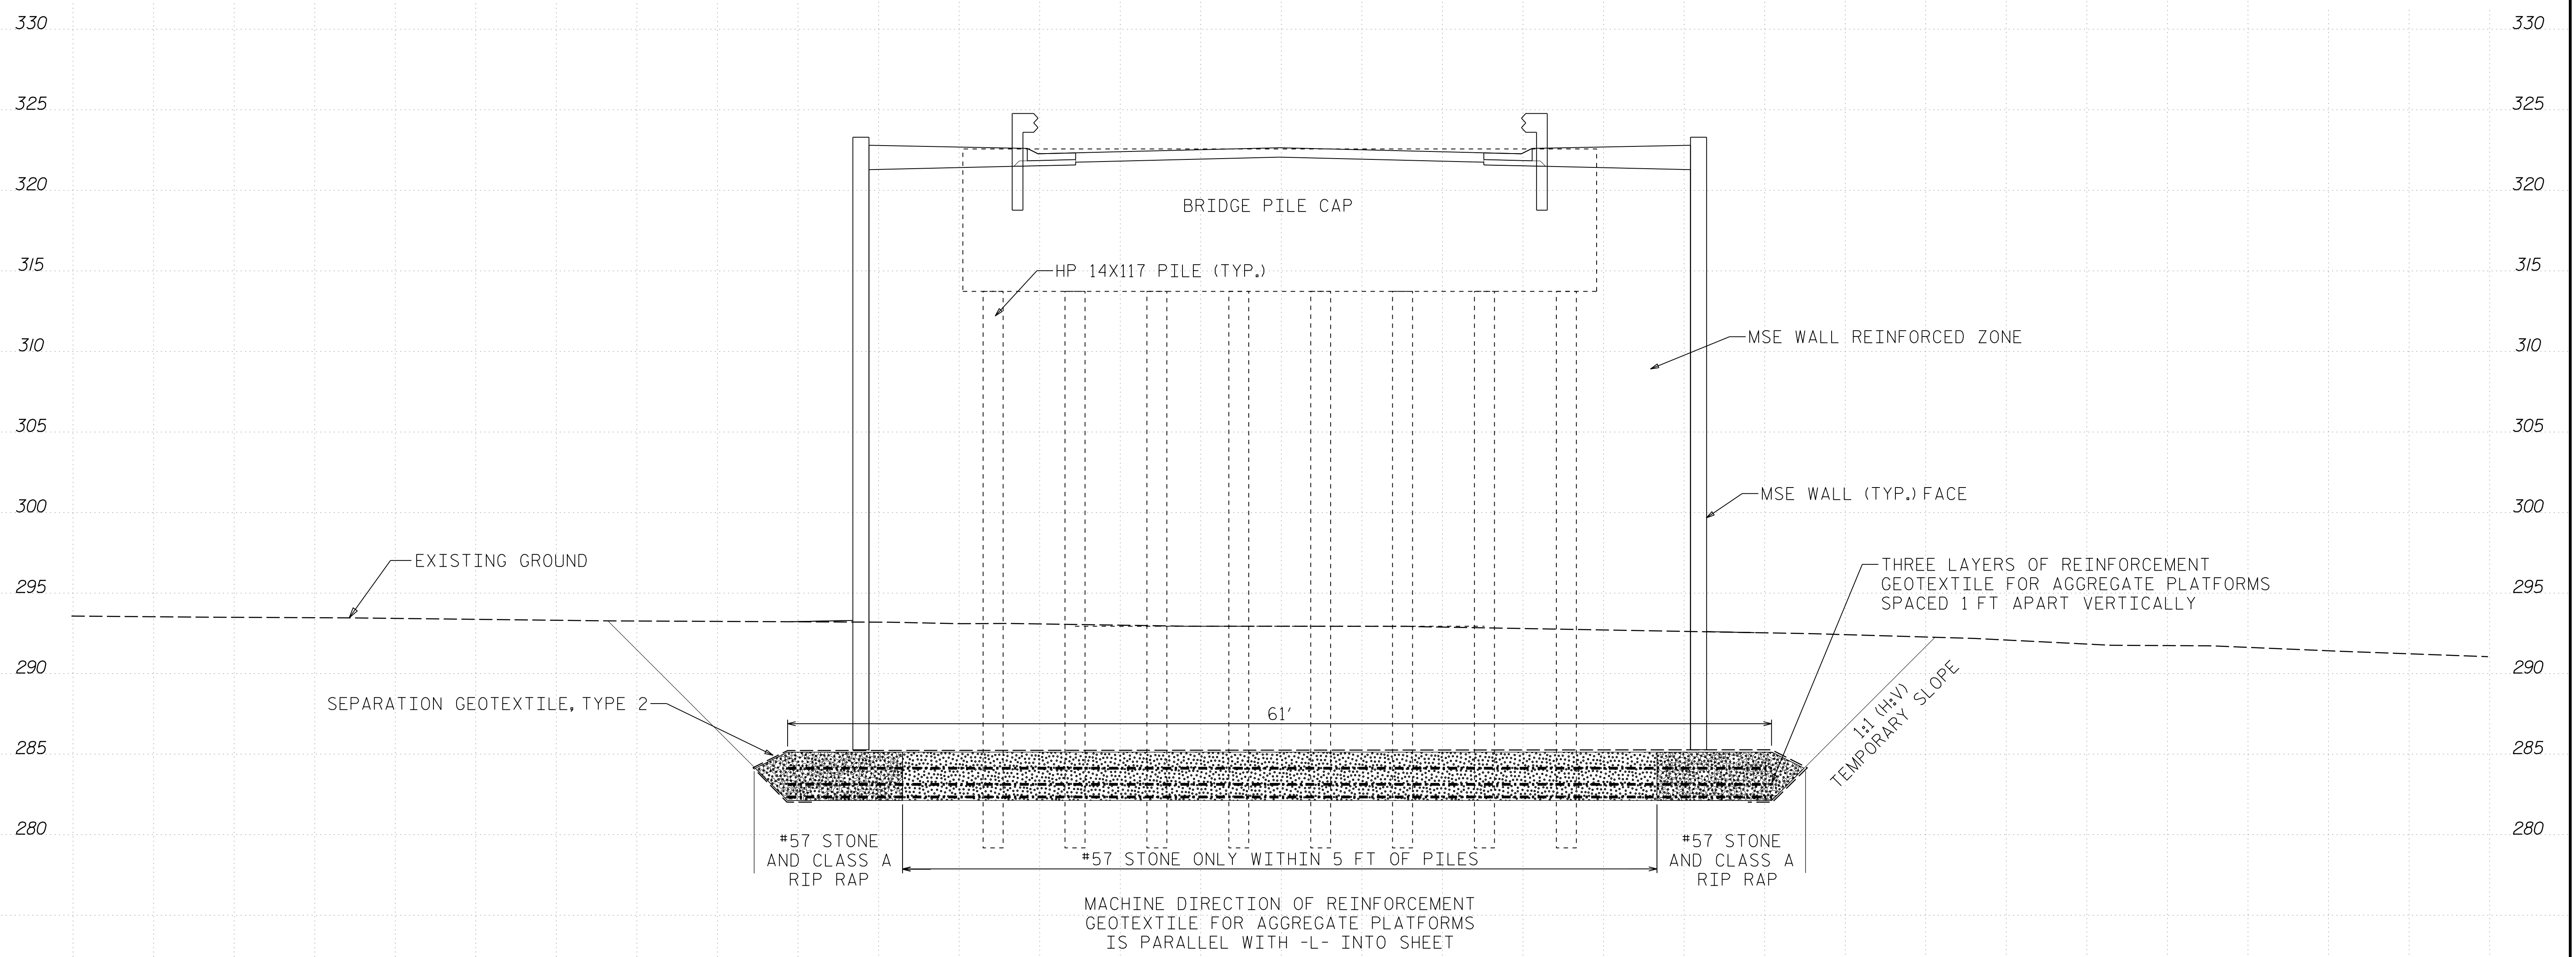

### SECTION H-H'

PREPARED BY: FIELDS, W. D.	DATE: 07/2016	<b>HORIZ. SCALE</b> (FEET)	0      5      10 	VE = 1:1
REVIEWED BY: ALEXANDER, M. J. / NASH, A. A.	DATE: 07/2016			

**Terracon**  
 Consulting Engineers & Scientists  
 2401 BRENTWOOD ROAD, SUITE 107  
 RALEIGH, NORTH CAROLINA 27604  
 PHONE: (919) 873-2211 FAX: (919) 873-9555  
 NC REGISTERED FIRM: F-0869

GEOTECHNICAL EMBANKMENT CONSTRUCTION TYPICAL CROSS SECTIONS (SHEET 5 OF 6)					
REVISIONS					
NO.	BY	DATE	NO.	BY	DATE
1	MJA	08/2016	3		
2			4		