


8/17/99

PROJECT REFERENCE NO. R-5769		SHEET NO. 8	
RW SHEET NO.			
ROADWAY DESIGN ENGINEER <i>Greg S. Purvis</i> SEAL 22999 8/24/2016 GREGORY S. PURVIS		HYDRAULICS ENGINEER <i>K. B. Clark</i> SEAL 31977 8/24/2016 KYLE B. CLARK	
DOCUMENT NOT CONSIDERED FINAL UNLESS ALL SIGNATURES COMPLETED			
		1223 Jones Franklin Rd. Raleigh, N.C. 27606 License No. F-0377 Bus: 919 851 8077 Fax: 919 851 8107	
TRANSPORTATION PLANNING/DESIGN - BRIDGE/STRUCTURE DESIGN CIVIL/SITE DESIGN - GIS/GPS - CONSTRUCTION OBSERVATION			

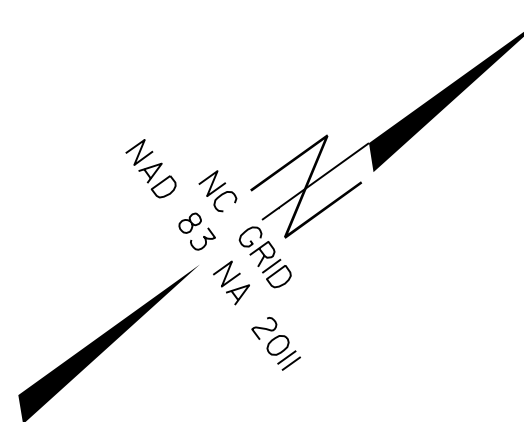


MATCHLINE SHEET 5

MATCHLINE SHEET 5
MATCHLINE SHEET 6

MATCHLINE SHEET 6

REVISIONS

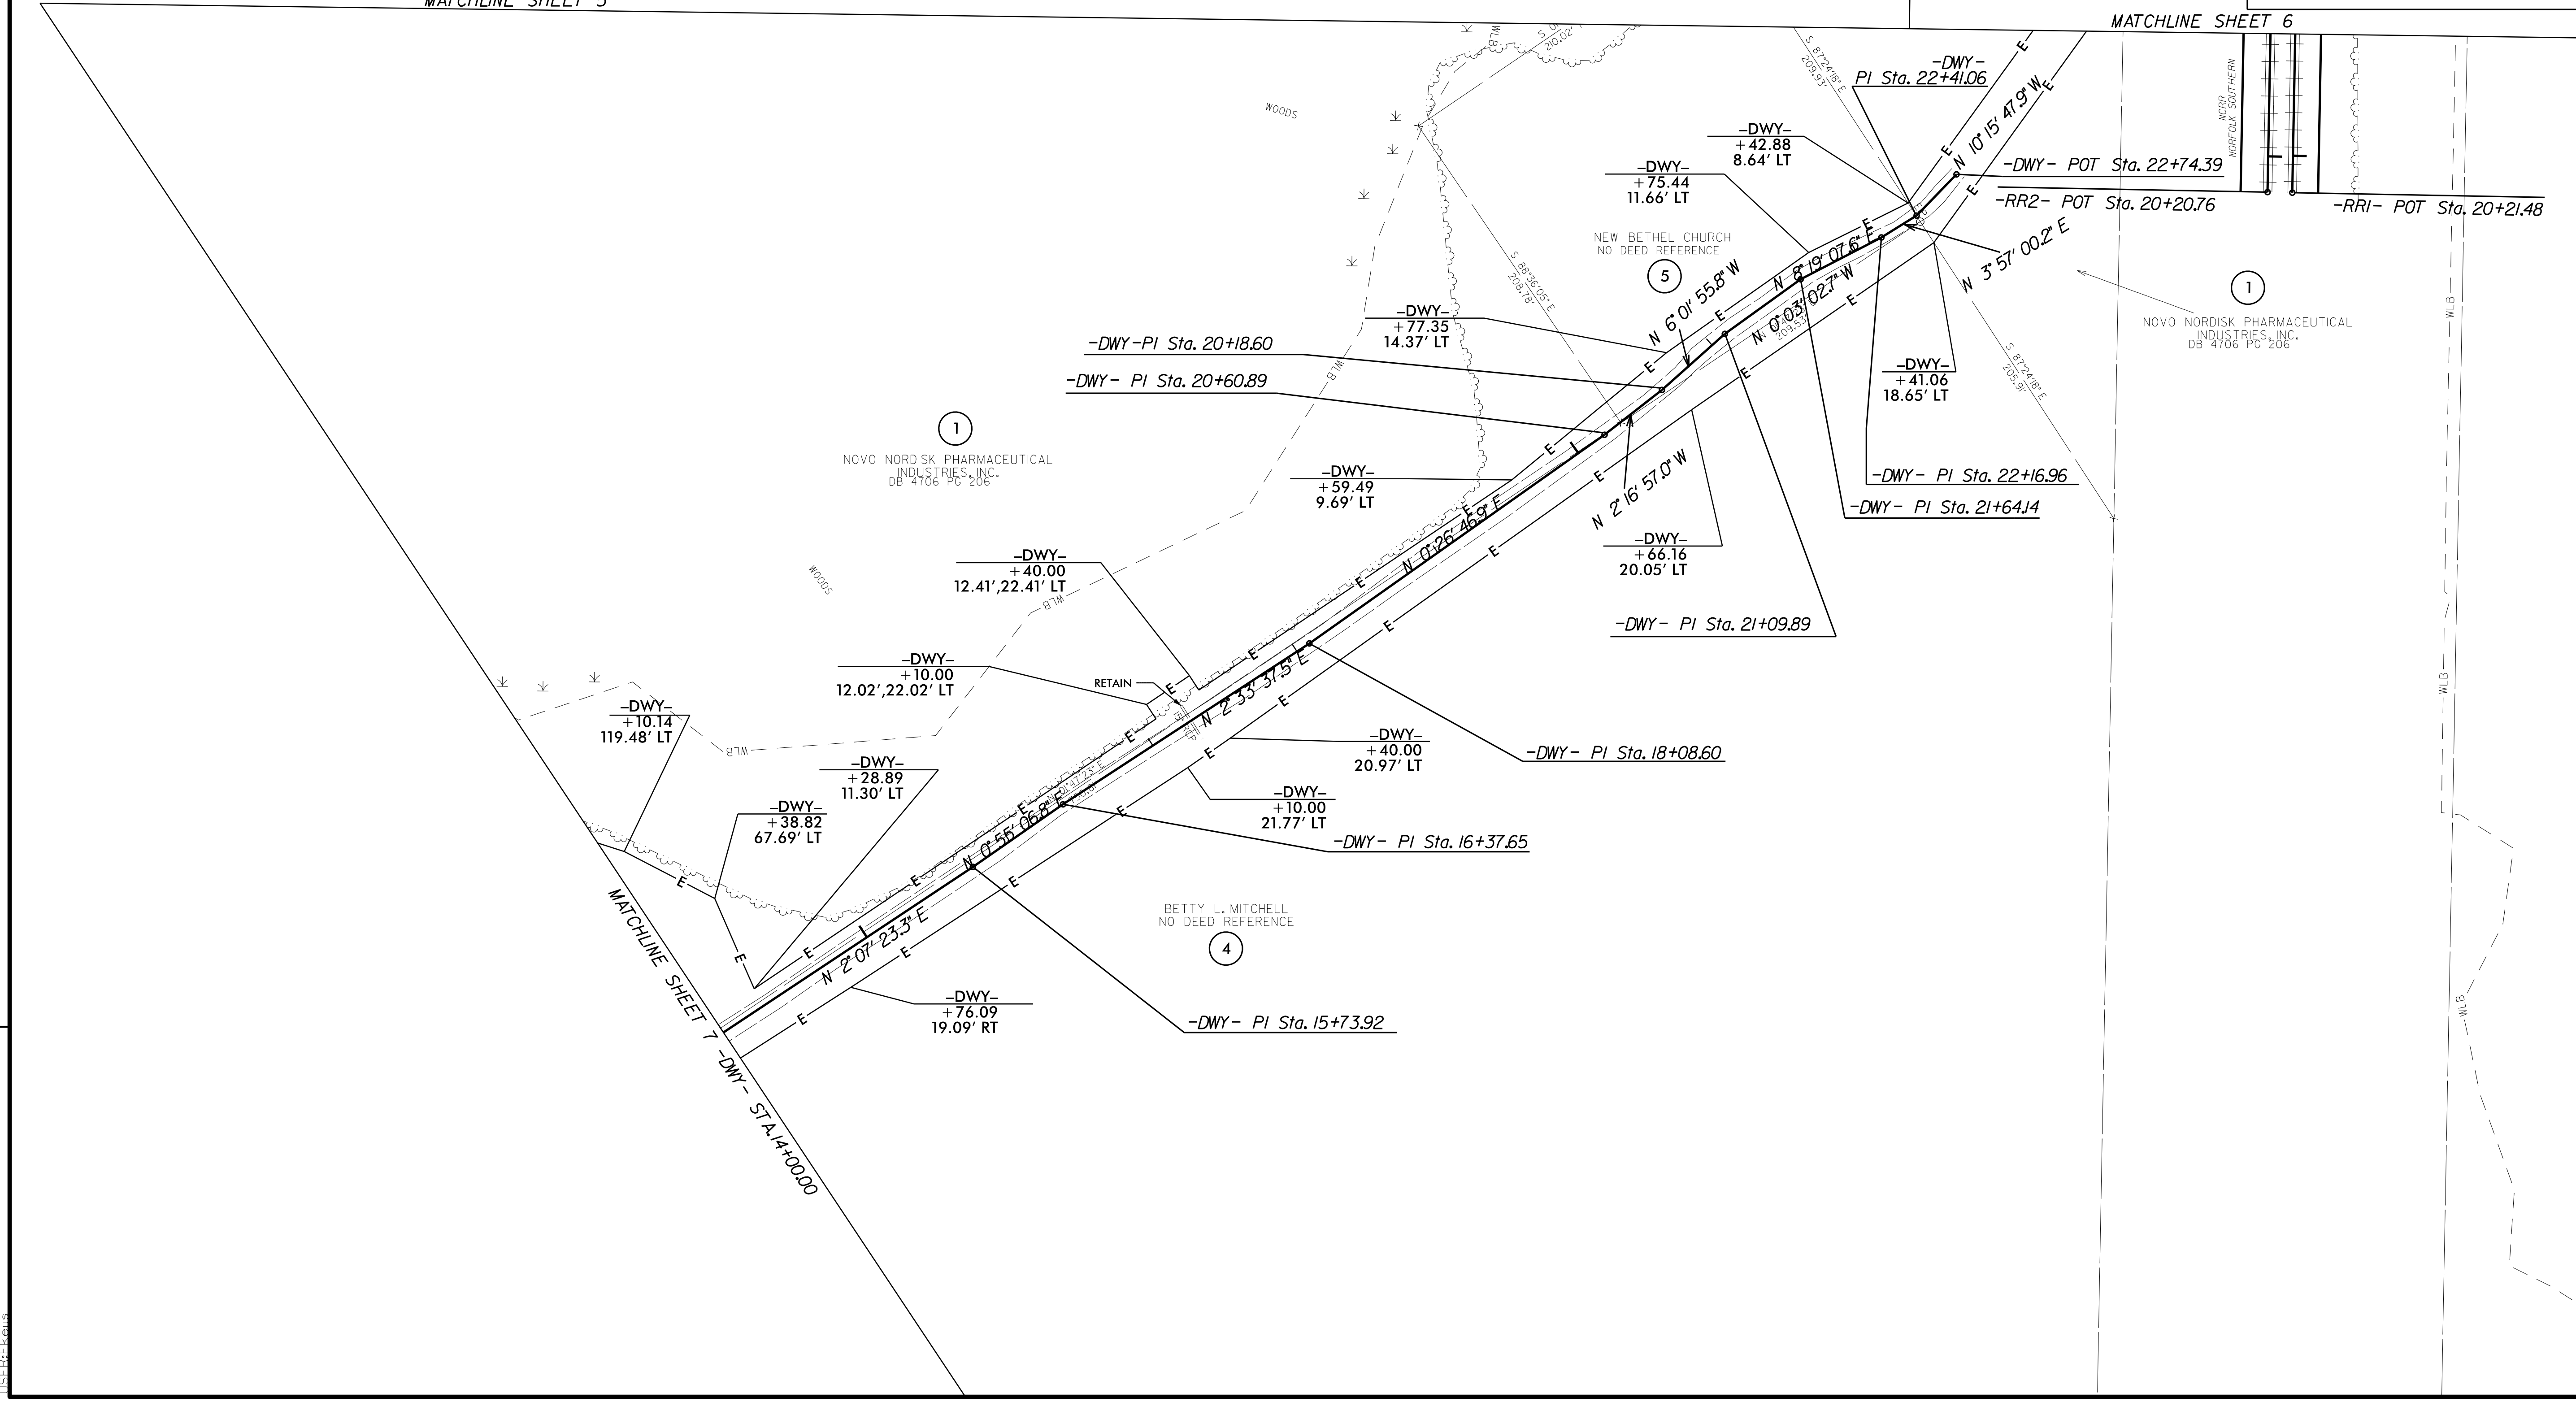

8/27/2016 R-5769.RDY - psh8.dgn
IIS:REK:ms