




TYPICAL SECTION B-B
-Y1REV- STA. 21+00

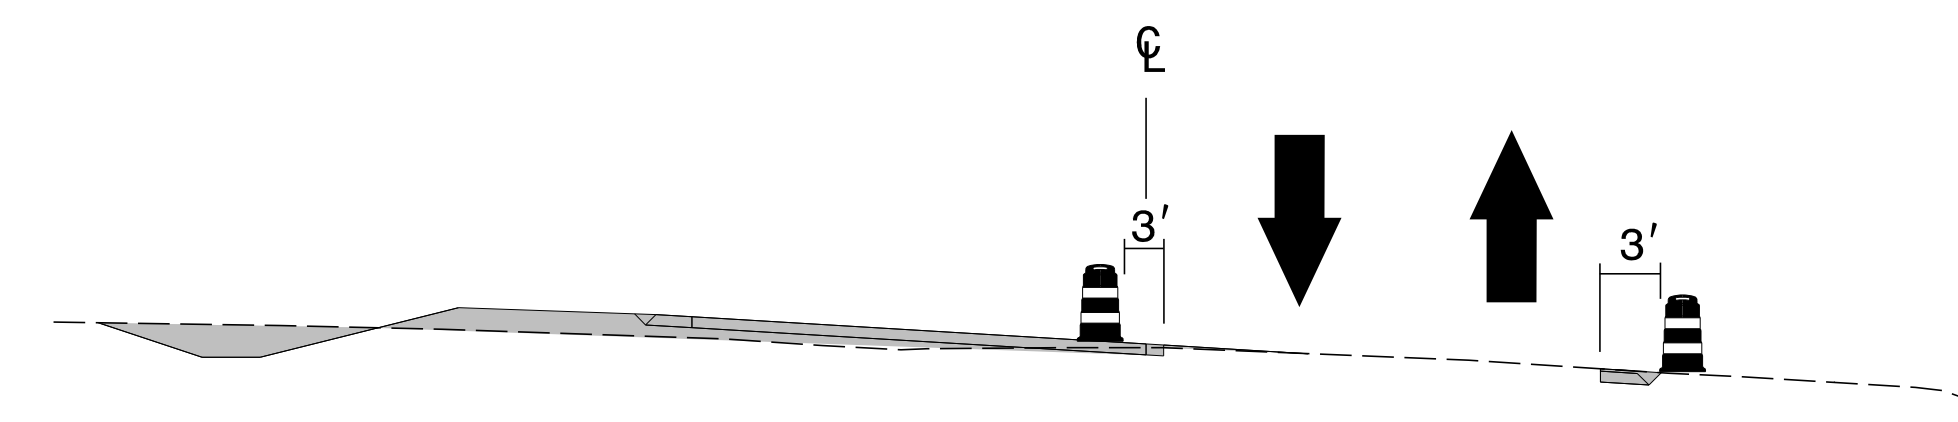


TYPICAL SECTION A-A
-Y1REV- STA. 14+50

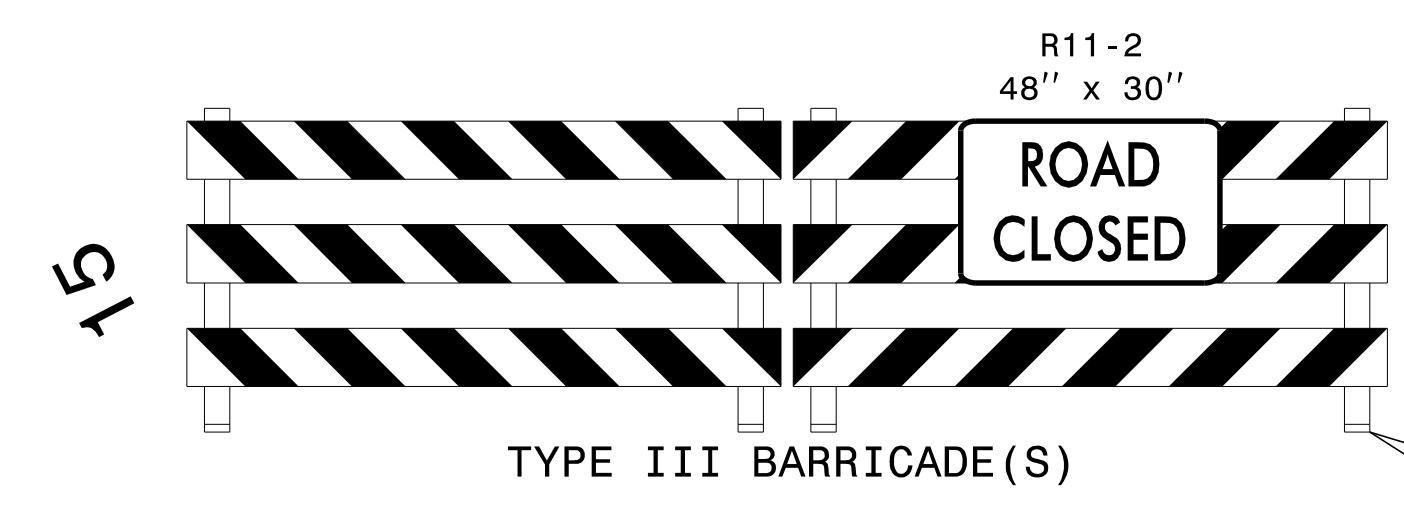

TYPE III BARRICADE(S)

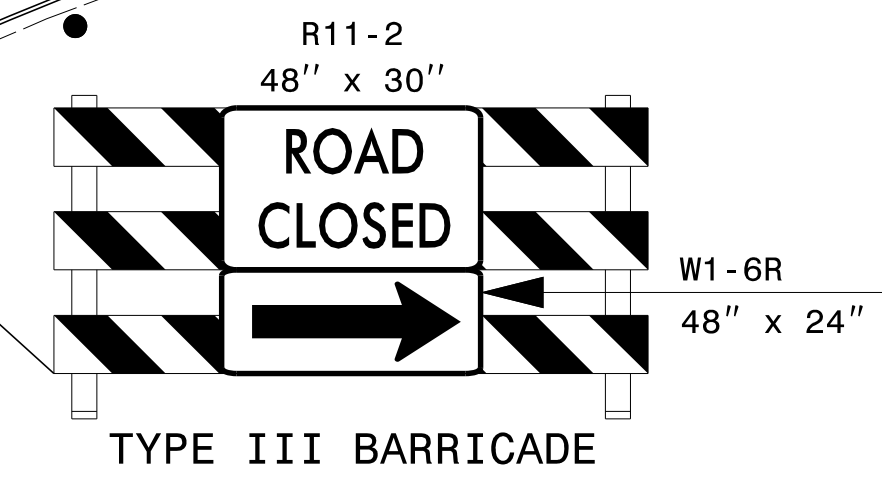

TYPE III BARRICADE

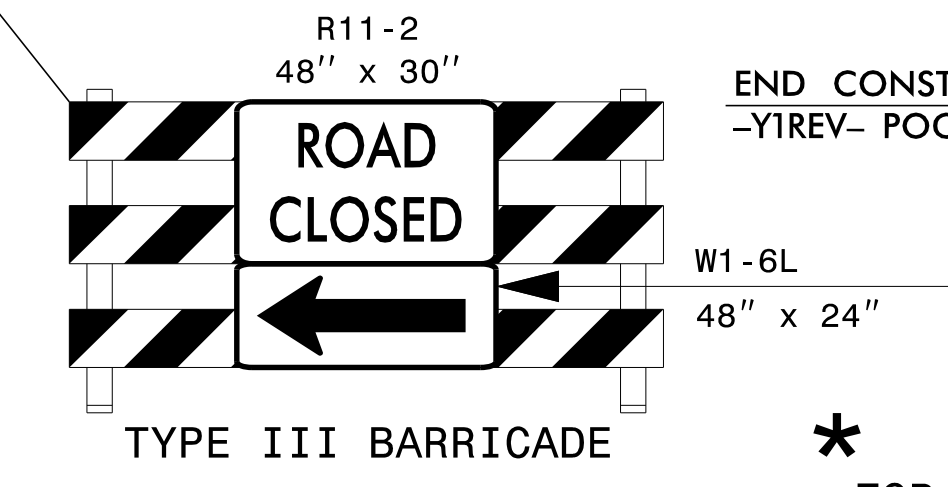


TYPE III BARRICADE


BEGIN NCDOT
PROJECT R-5769 -L- POT STA. 10+00.00
=-Y1REV- POC STA. 18+34.66

END CONSTRUCTION
-Y1REV- POC STA. 23+17.31

*
FOR INSTALLATION SEE PHASE I,
STEPS 2A THRU 2C ON SHEET TMP-3.

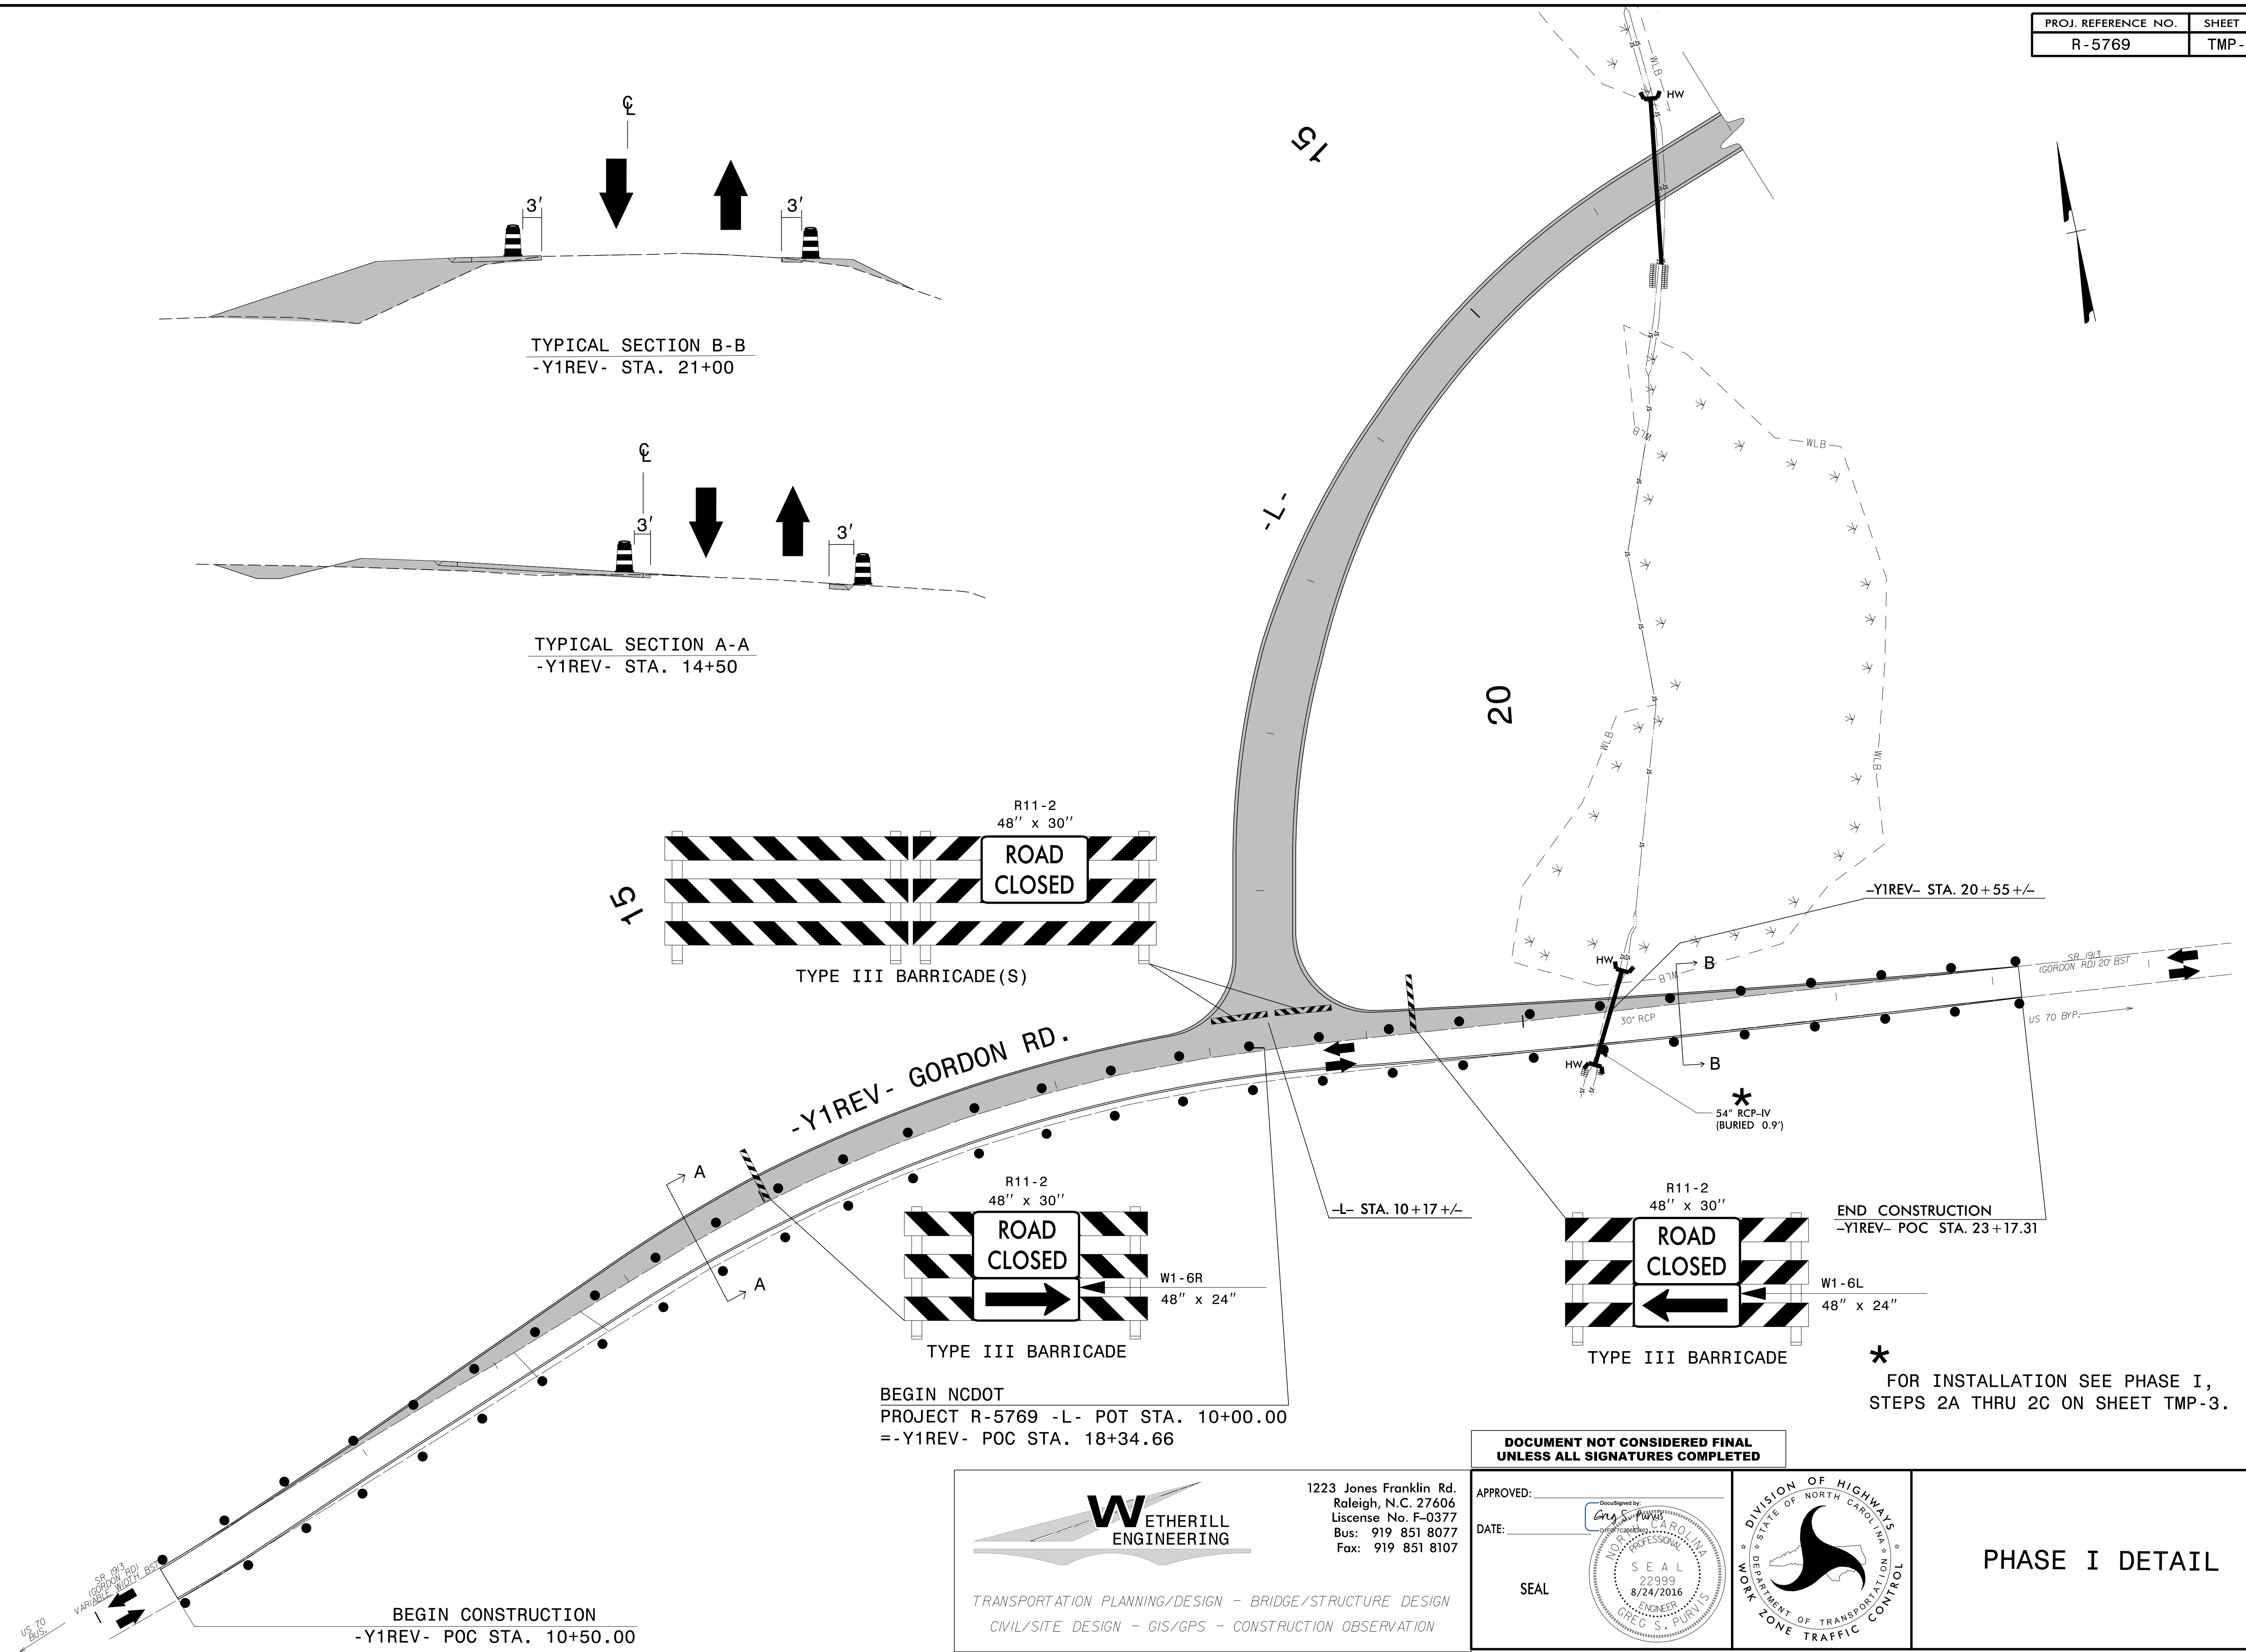

6/28/2016
P:\2016\SR-5769-TrafficControl\TCP\NR-5769_TC_TCP_PSHL04.dgn
User:skennedy

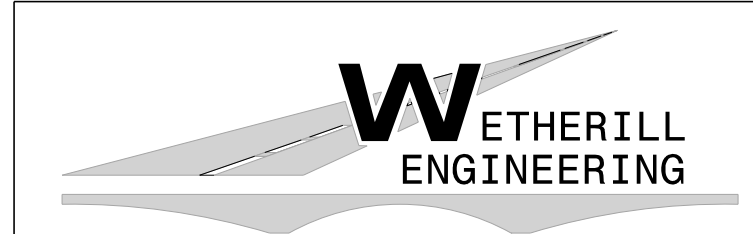

TRANSPORTATION PLANNING/DESIGN - BRIDGE/STRUCTURE DESIGN
CIVIL/SITE DESIGN - GIS/GPS - CONSTRUCTION OBSERVATION

1223 Jones Franklin Rd.
Raleigh, N.C. 27606
License No. F-0377
Bus: 919 851 8077
Fax: 919 851 8107

**DOCUMENT NOT CONSIDERED FINAL
UNLESS ALL SIGNATURES COMPLETED**

APPROVED: _____
DATE: _____
SEAL

