


6/28/2016  
 P:\2016\SR-5769\TrafficControl\TC\_PMP\_PSHL2.dgn  
 User: rskennedy

BEGIN NCDOT  
 PROJECT R-5769 -L- POT STA. 10+00.00  
 =-Y1REV- POC STA. 18+34.66

END CONSTRUCTION  
 -Y1REV- POC STA. 23+17.31  
 TIE TO EXISTING  
 PAVEMENT MARKING

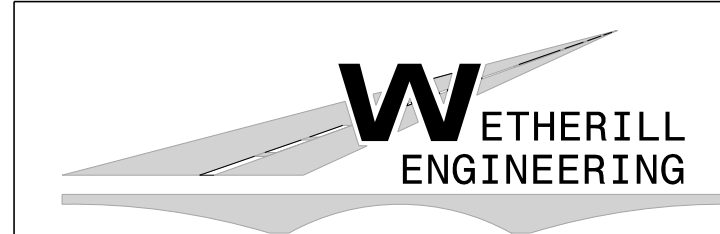


1223 Jones Franklin Rd.  
 Raleigh, N.C. 27606  
 License No. F-0377  
 Bus: 919 851 8077  
 Fax: 919 851 8107

TRANSPORTATION PLANNING/DESIGN - BRIDGE/STRUCTURE DESIGN  
 CIVIL/SITE DESIGN - GIS/GPS - CONSTRUCTION OBSERVATION

**DOCUMENT NOT CONSIDERED FINAL UNLESS ALL SIGNATURES COMPLETED**

APPROVED: \_\_\_\_\_  
 DATE: \_\_\_\_\_  
 SEAL

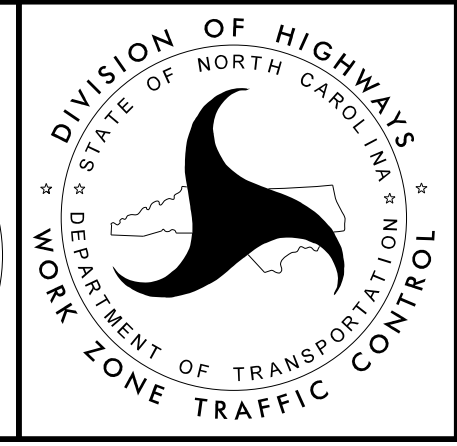

**FINAL PAVEMENT MARKING PLANS**