
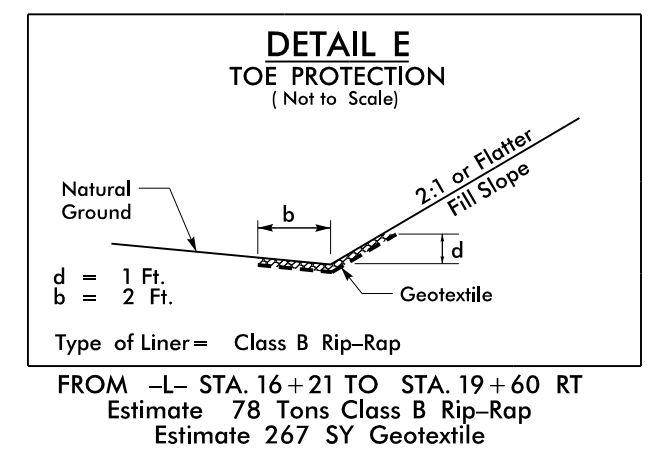
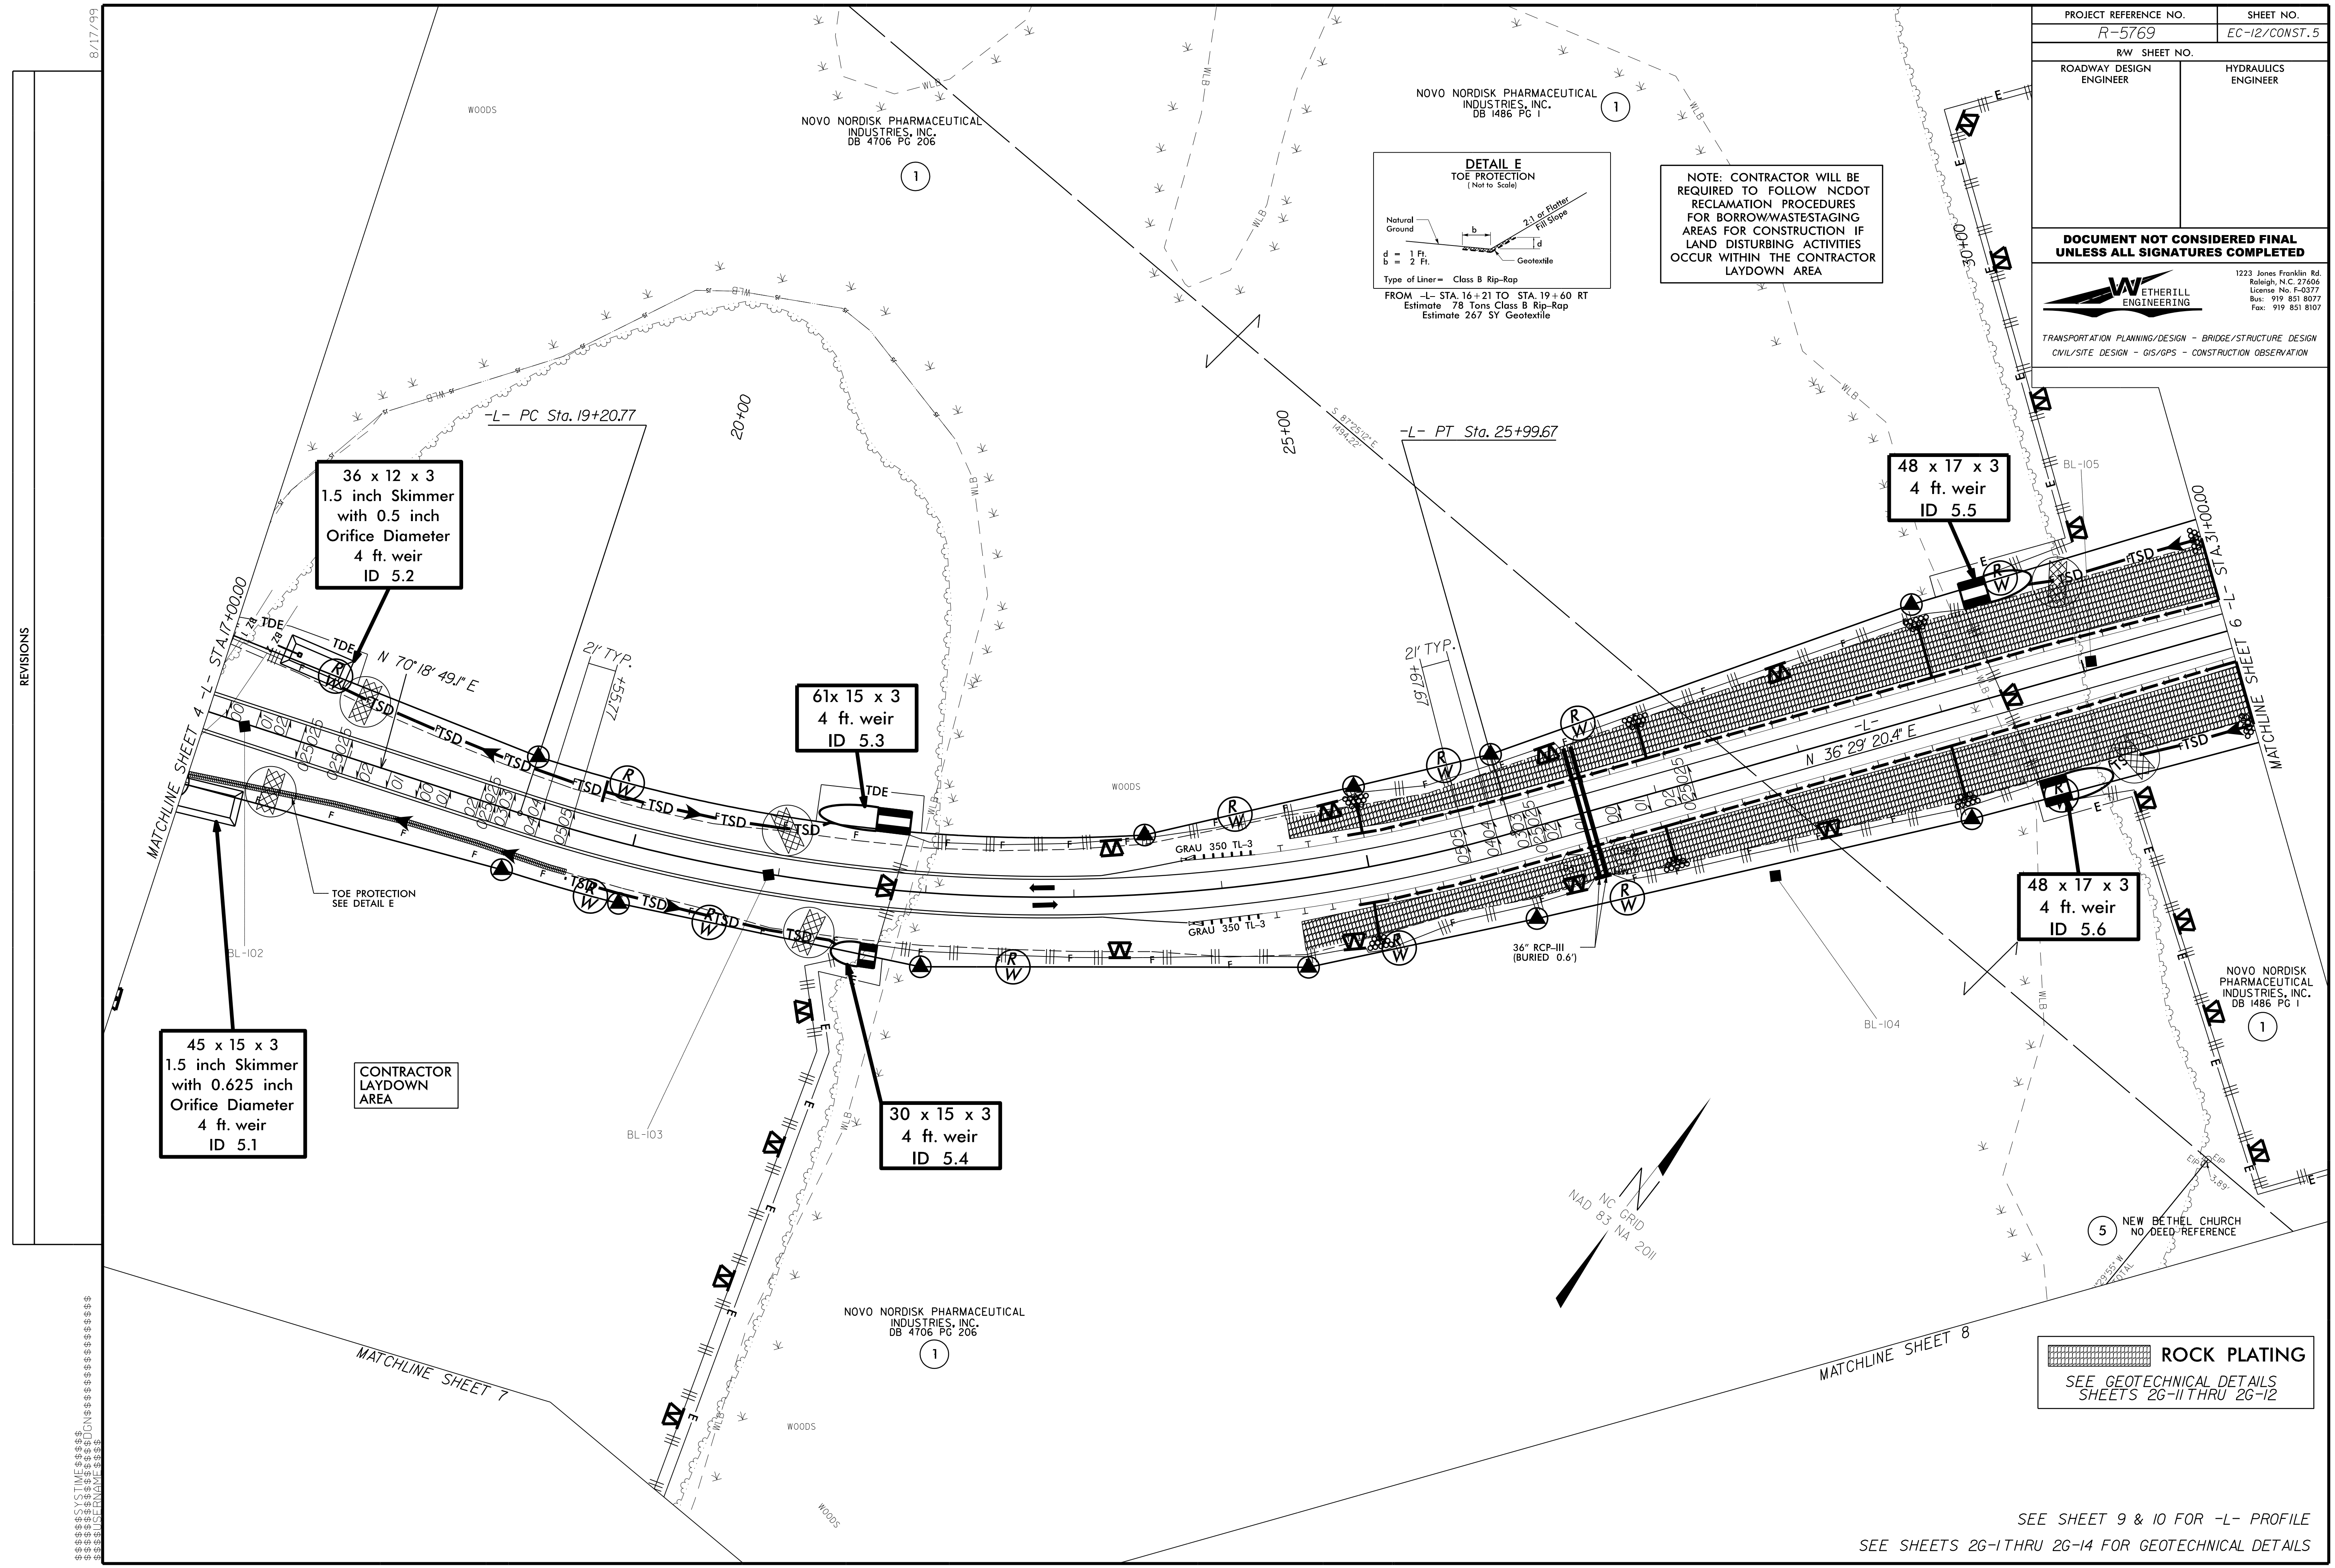


PROJECT REFERENCE NO.	SHEET NO.
R-5769	EC-12/CONST.5
RW SHEET NO.	
ROADWAY DESIGN ENGINEER	HYDRAULICS ENGINEER
<b>DOCUMENT NOT CONSIDERED FINAL UNLESS ALL SIGNATURES COMPLETED</b>	
	
<small>1223 Jones Franklin Rd. Raleigh, N.C. 27606 License No. E-42377 Bus: 919 851 8077 Fax: 919 851 8107</small>	
<small>TRANSPORTATION PLANNING/DESIGN - BRIDGE/STRUCTURE DESIGN CIVIL/SITE DESIGN - GIS/GPS - CONSTRUCTION OBSERVATION</small>	



NOTE: CONTRACTOR WILL BE REQUIRED TO FOLLOW NCDOT RECLAMATION PROCEDURES FOR BORROWWASTESTAGING AREAS FOR CONSTRUCTION IF LAND DISTURBING ACTIVITIES OCCUR WITHIN THE CONTRACTOR LAYDOWN AREA



 **ROCK PLATING**  
SEE GEOTECHNICAL DETAILS SHEETS 26-11 THRU 26-12

SEE SHEET 9 & 10 FOR -L- PROFILE  
SEE SHEETS 26-1 THRU 26-14 FOR GEOTECHNICAL DETAILS

REVISIONS

8/17/99  
SYTIME  
UNDESIGNED  
UNPRINTED