


PROJECT REFERENCE NO.	SHEET NO.
R-5769	EC-13/CONST.6
RW SHEET NO.	
ROADWAY DESIGN ENGINEER	HYDRAULICS ENGINEER
DOCUMENT NOT CONSIDERED FINAL UNLESS ALL SIGNATURES COMPLETED	
	
<small>1223 Jones Franklin Rd. Raleigh, N.C. 27606 License No. E-4377 Bus: 919 851 8077 Fax: 919 851 8107</small>	
<small>TRANSPORTATION PLANNING/DESIGN - BRIDGE/STRUCTURE DESIGN CIVIL/SITE DESIGN - GIS/GPS - CONSTRUCTION OBSERVATION</small>	

NOTE: CONTRACTOR WILL BE REQUIRED TO FOLLOW NCDOT RECLAMATION PROCEDURES FOR BORROW/WASTESTAGING AREAS FOR CONSTRUCTION IF LAND DISTURBING ACTIVITIES OCCUR WITHIN THE CONTRACTOR LAYDOWN AREA

TBM3 ELEVATION + 286.33
N 67°04' E 2177702
BL STATION 34+86.00 87 RIGHT
-L- STA. 39+23.65 99.24' LT.
BENCHLITE NAIL IN BASE OF 15" SWEET GUM

END NCDOT PROJECT R-5769
-L- STA. 43+57.04


END CONSTRUCTION
-LI- POC STA. 15+07.87

-LI- POT STA. 15+28.38

-LI- PT STA. 13+77.48
-L2- POT STA. 10+00.00
=-LI- POT STA. 14+07.33

ROCK PLATING
SEE GEOTECHNICAL DETAILS SHEETS 26-11 THRU 26-12

SEE SHEET 10 FOR -L-, -LI-, & -L2- PROFILE
SEE SHEETS 26-1 THRU 26-14 FOR GEOTECHNICAL DETAILS
SEE SHEETS S-1 THRU S-23 FOR STRUCTURE PLANS
SEE SHEETS W-1 THRU W-6 FOR WALL PLANS

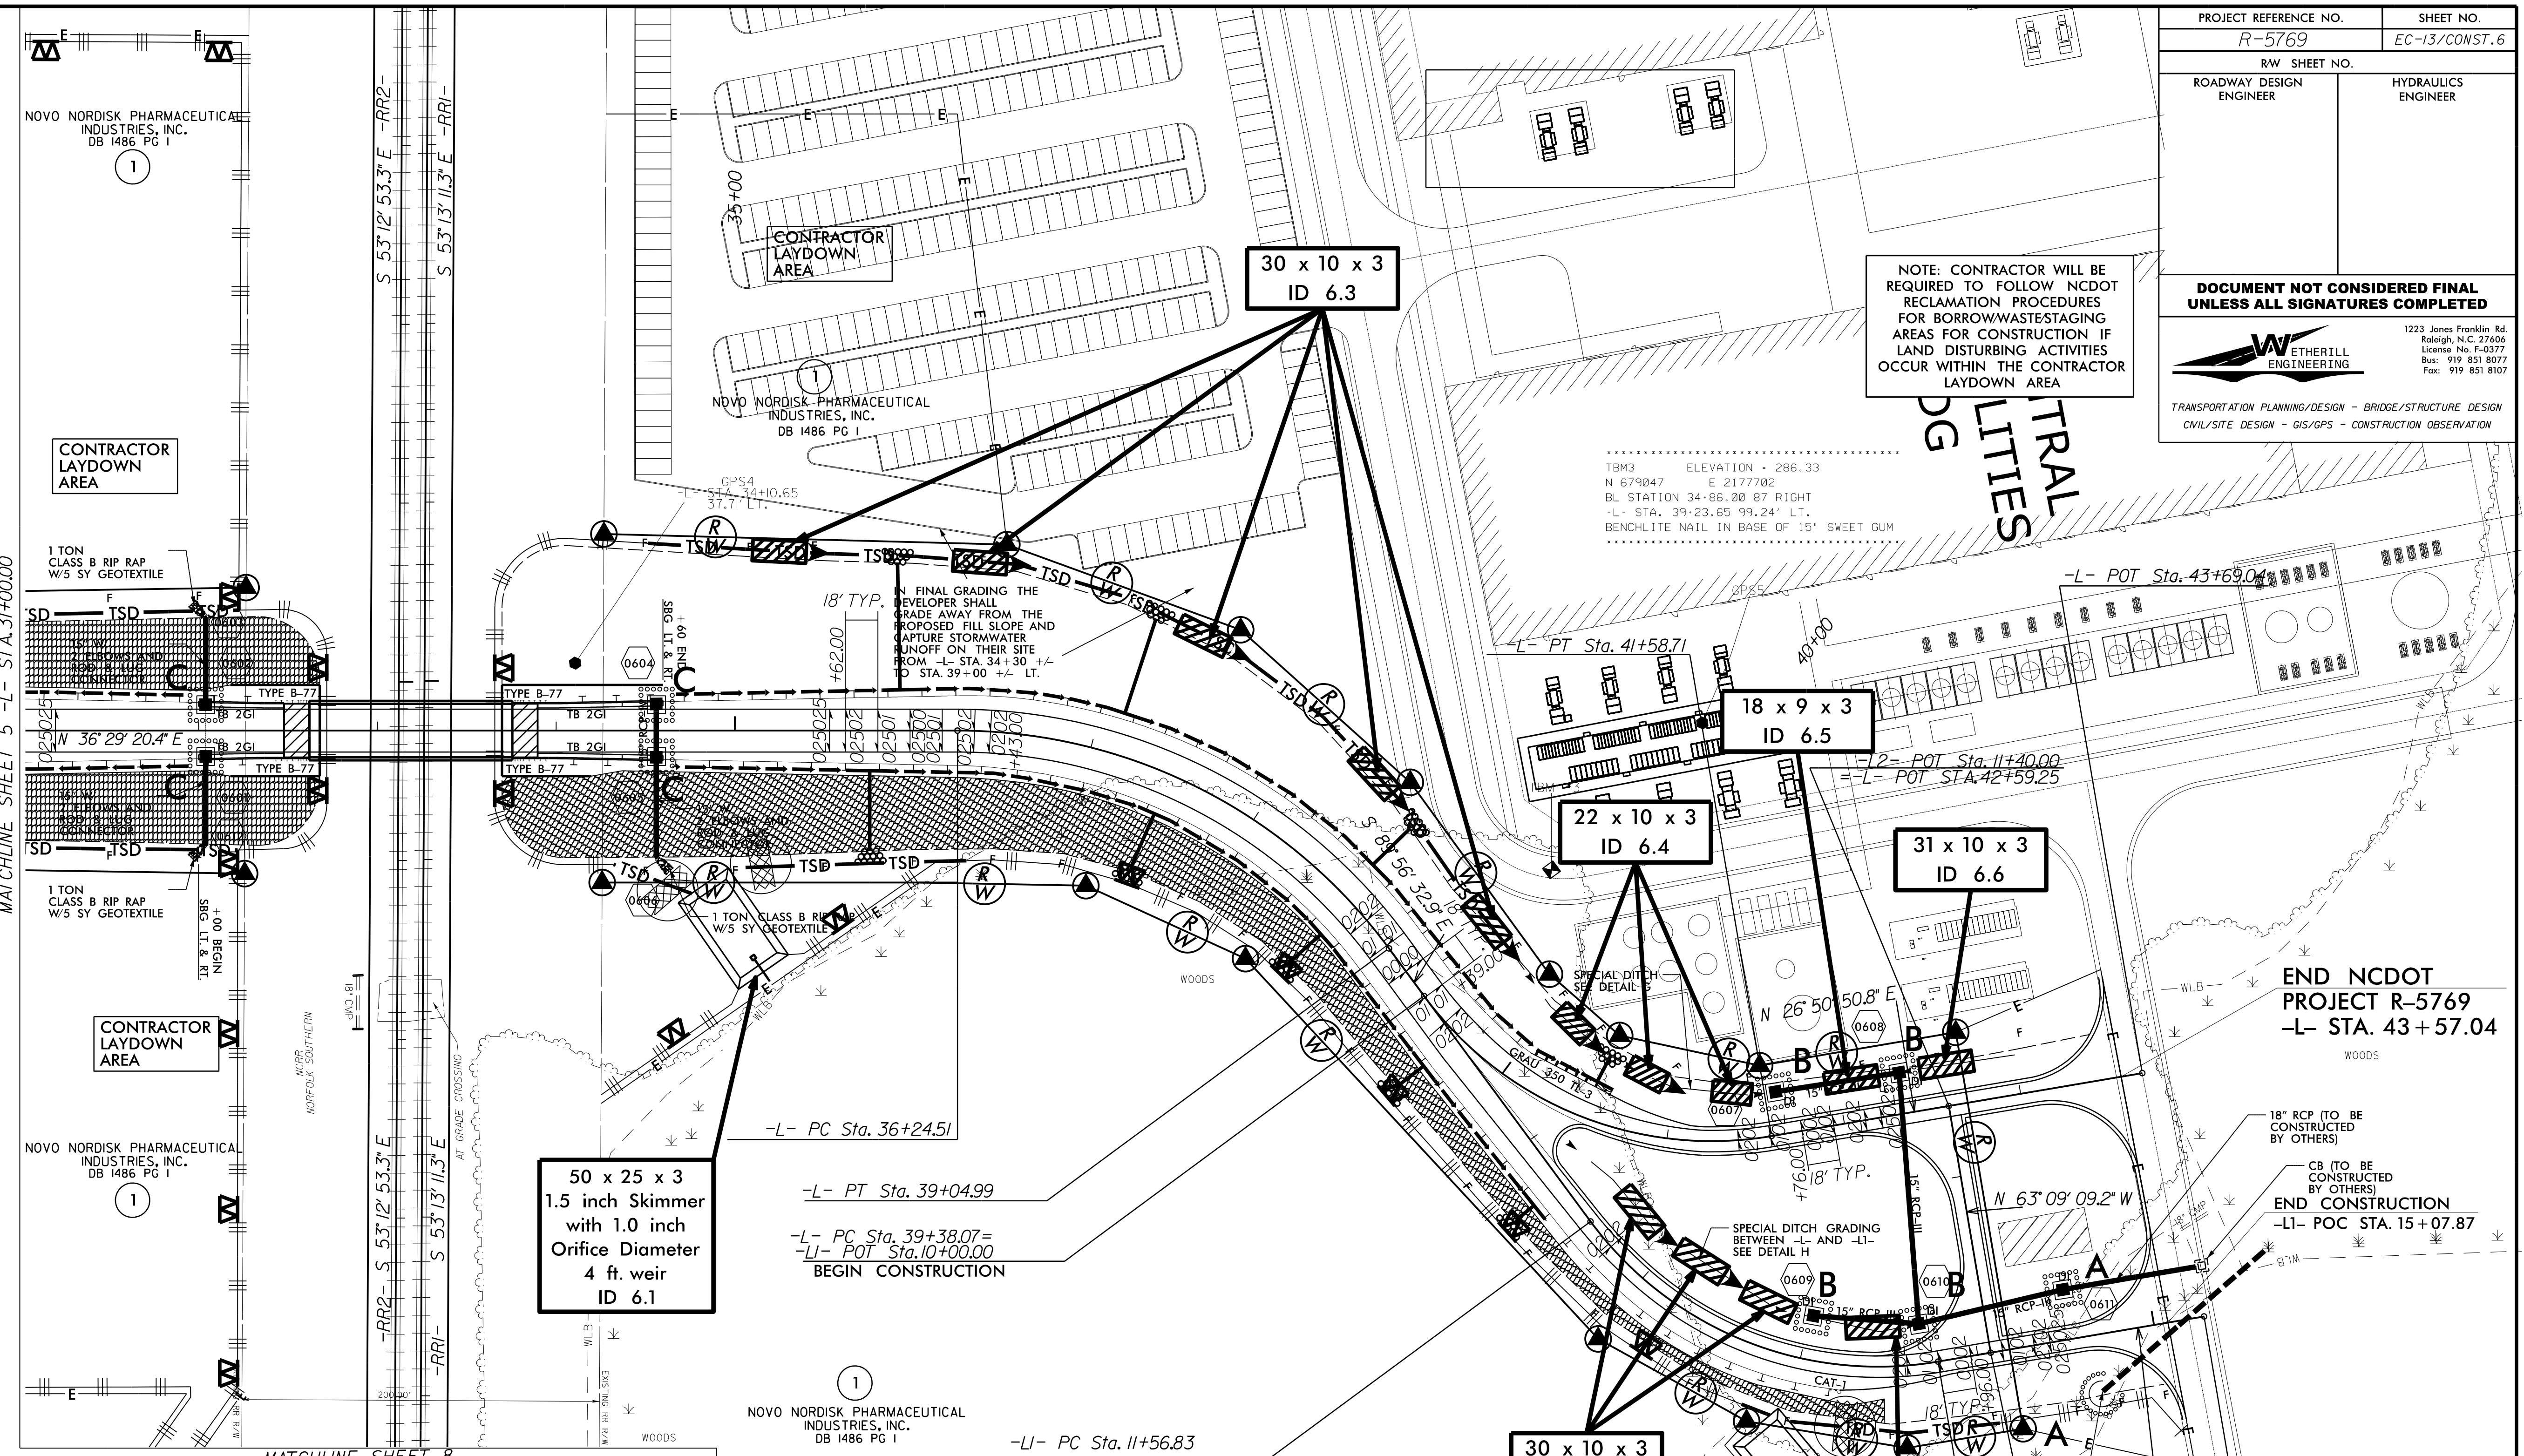

50 x 25 x 3
1.5 inch Skimmer
with 1.0 inch
Orifice Diameter
4 ft. weir
ID 6.1

30 x 10 x 3
ID 6.3

18 x 9 x 3
ID 6.5




22 x 10 x 3
ID 6.4

31 x 10 x 3
ID 6.6

30 x 10 x 3
ID 6.7

48 x 24 x 3
1.5 inch Skimmer
with 0.875 inch
Orifice Diameter
4 ft. weir
ID 6.2

30 x 12 x 3
ID 6.8

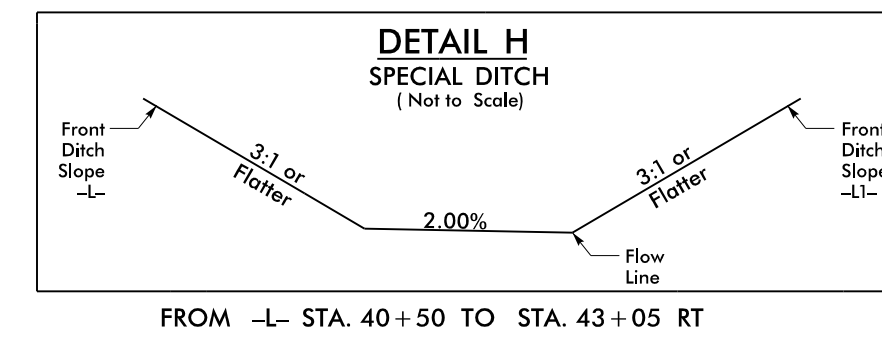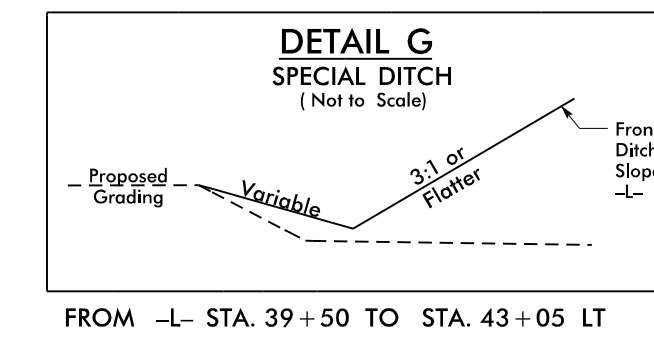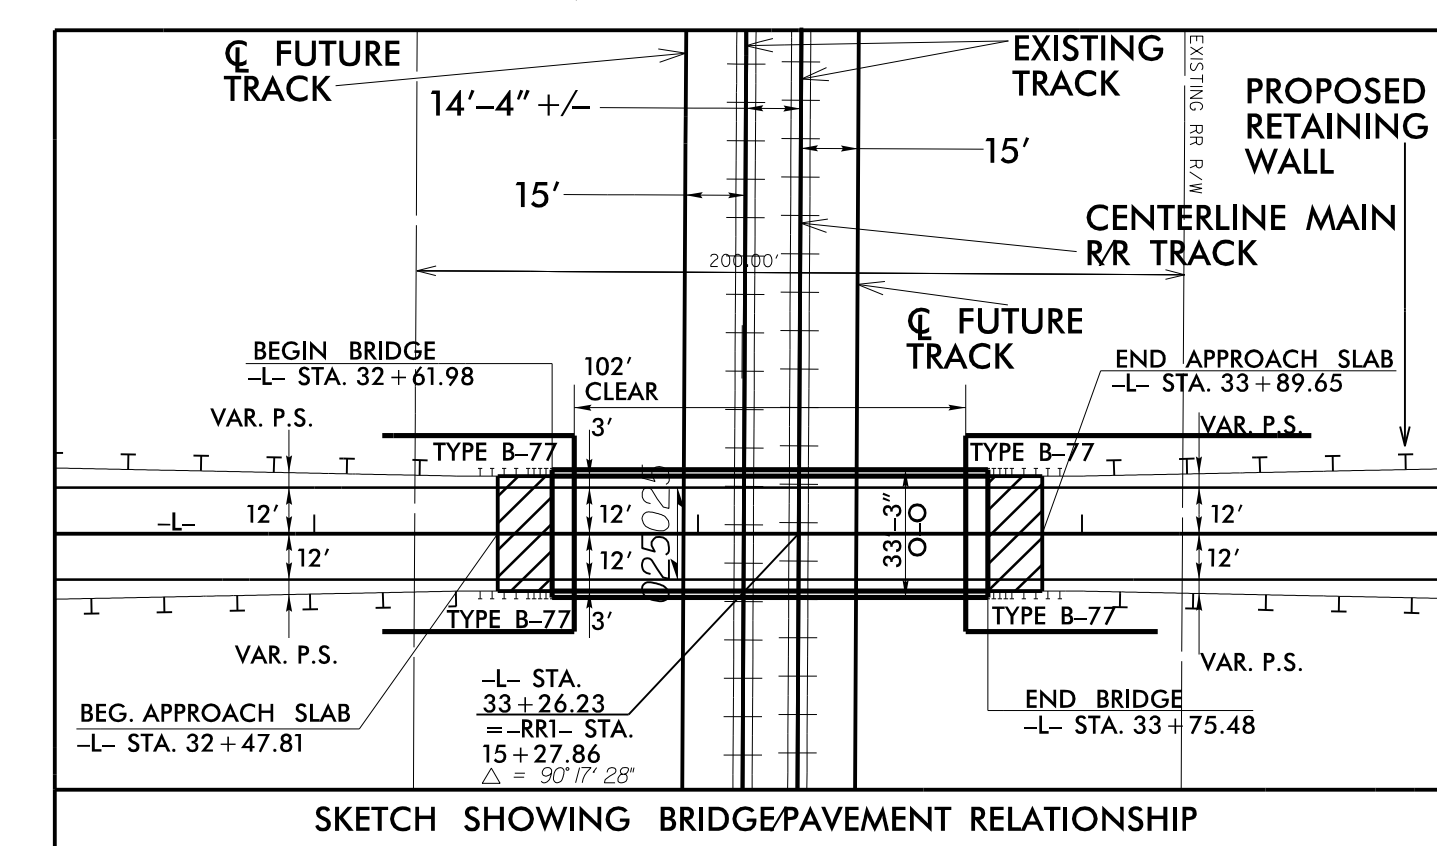

REVISIONS

8/17/99