
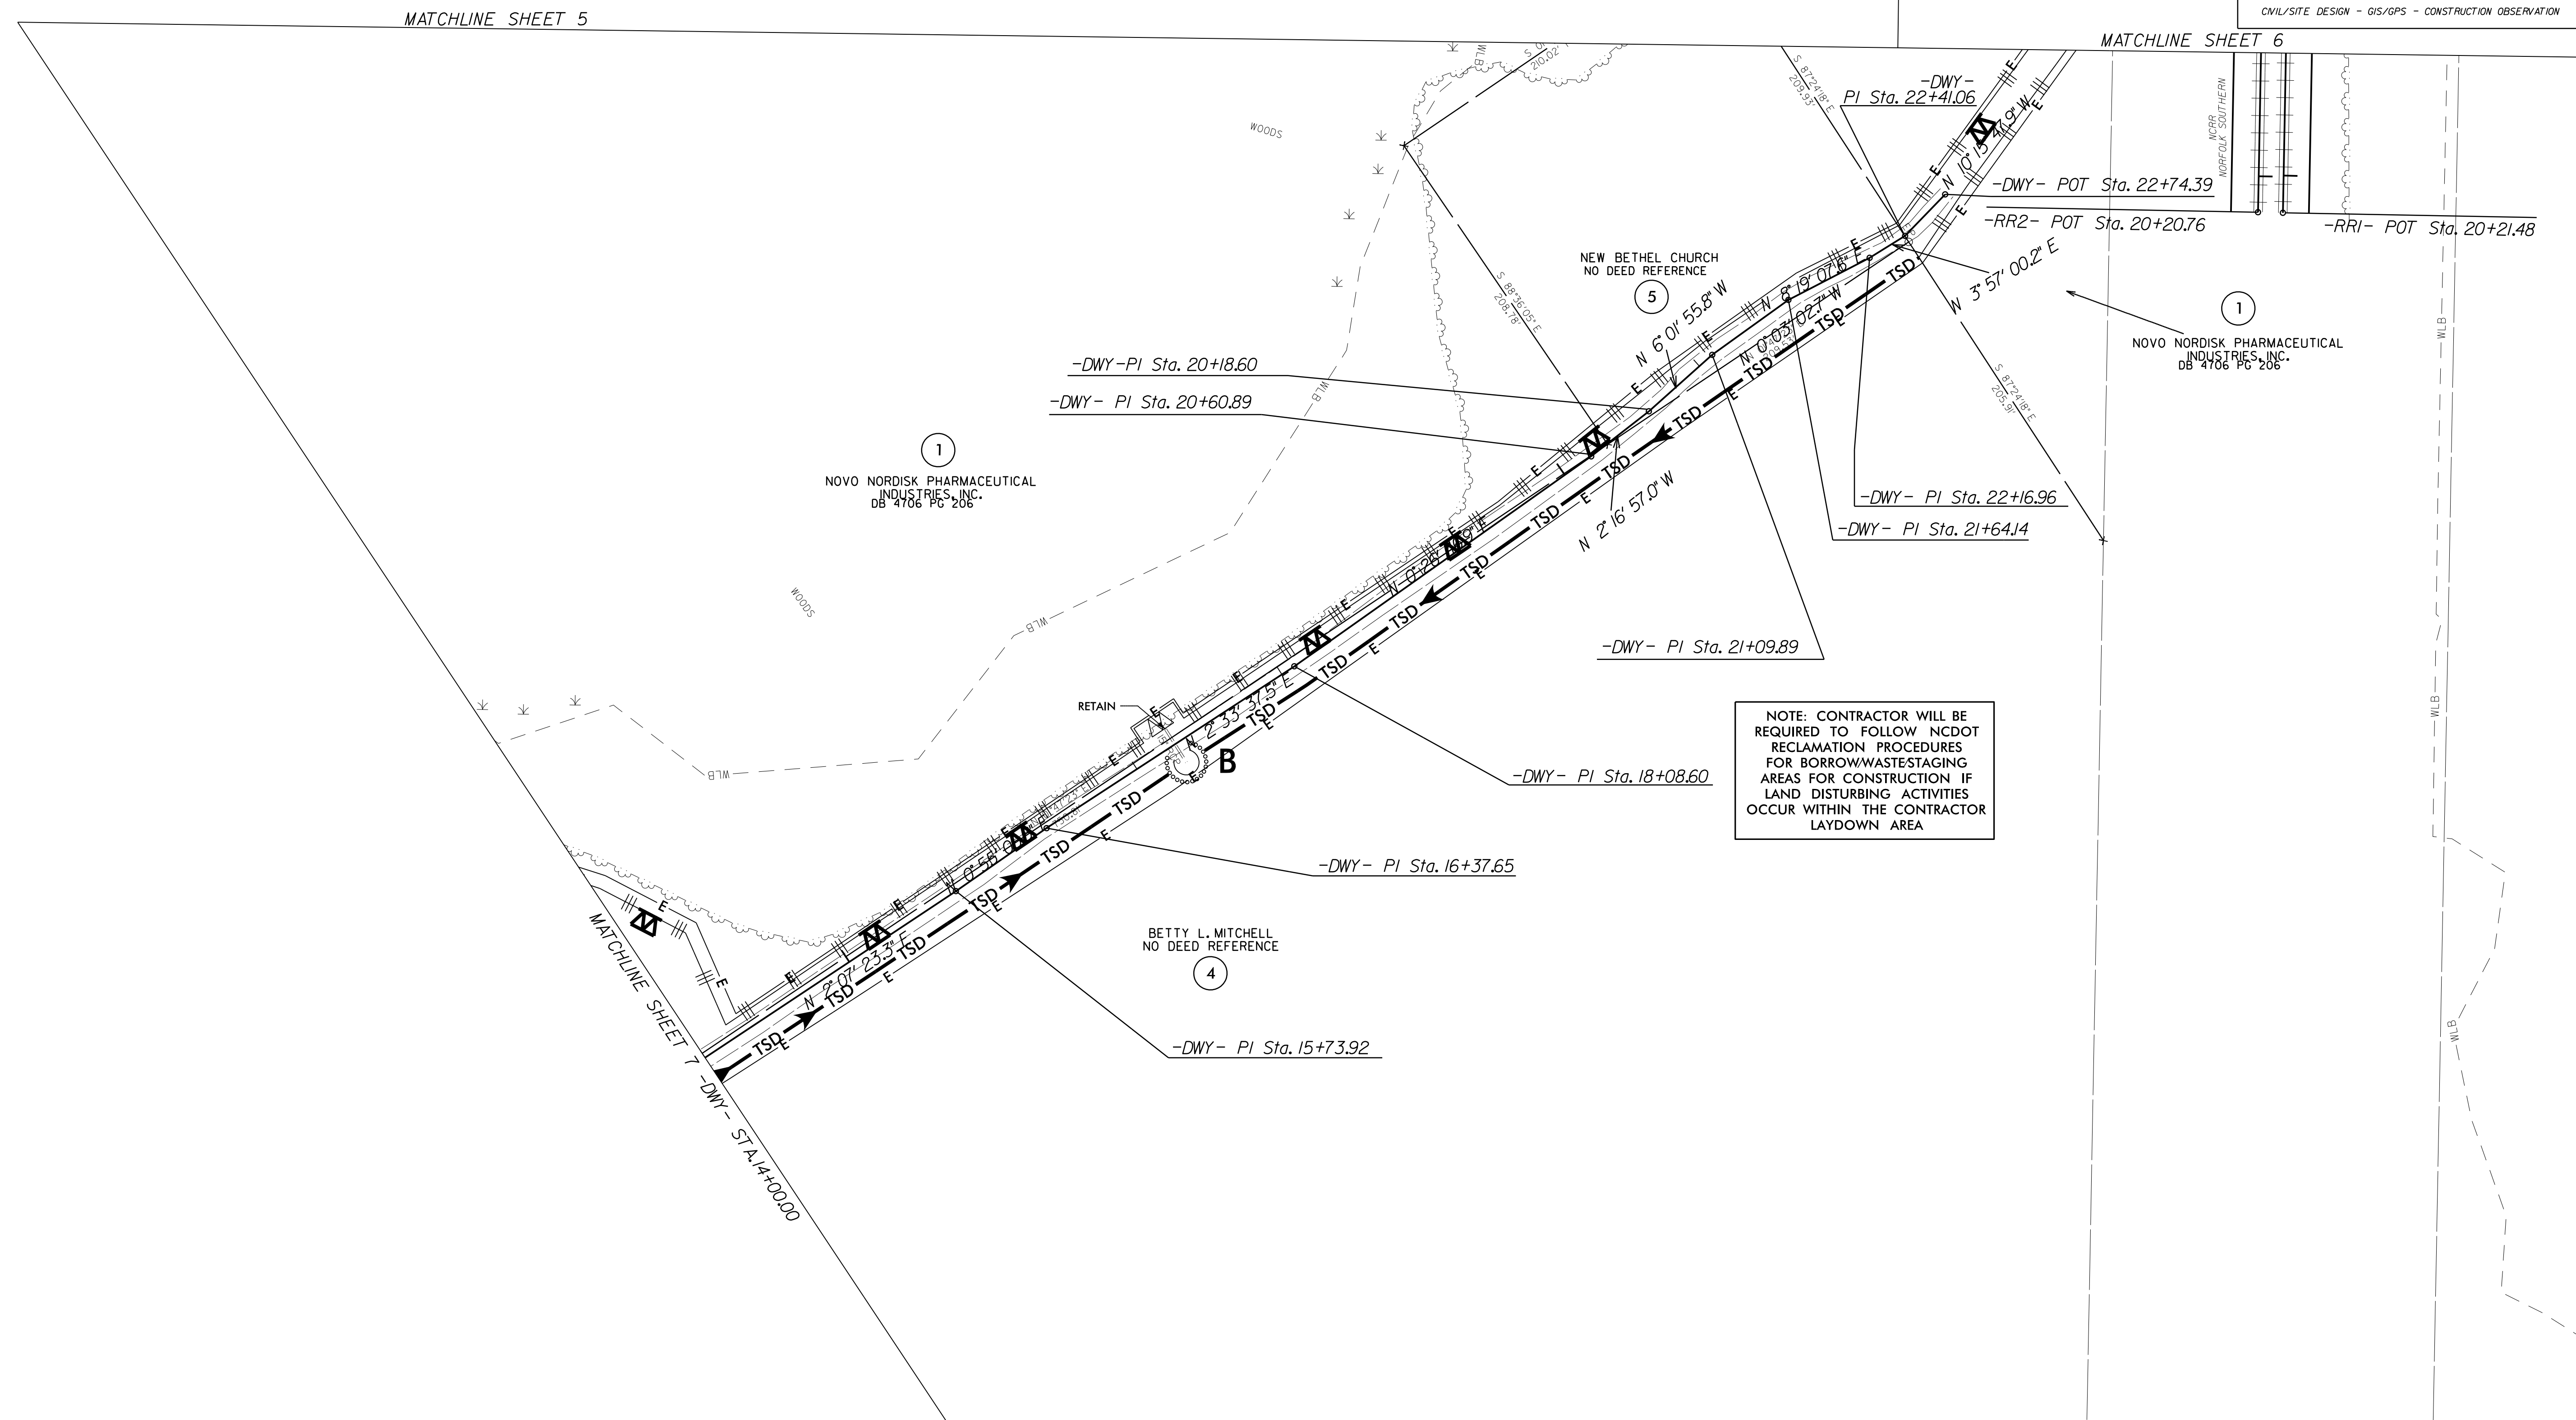
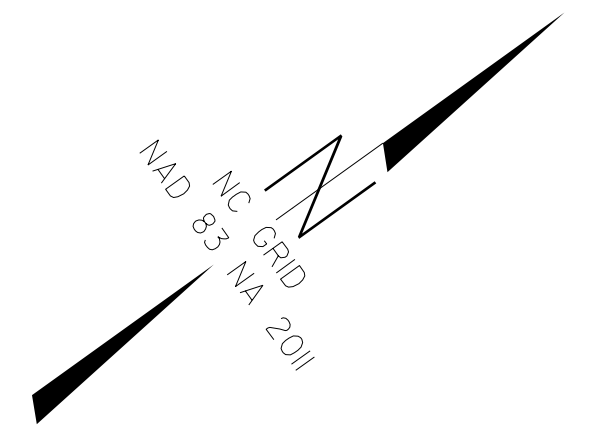


8/17/99

REVISIONS

PROJECT REFERENCE NO. R-5769		SHEET NO. EC-15/CONST.8	
RW SHEET NO.			
ROADWAY DESIGN ENGINEER		HYDRAULICS ENGINEER	
<b>DOCUMENT NOT CONSIDERED FINAL UNLESS ALL SIGNATURES COMPLETED</b>			
		1223 Jones Franklin Rd. Raleigh, N.C. 27606 License No. E-49377 Bus: 919 851 8077 Fax: 919 851 8107	
TRANSPORTATION PLANNING/DESIGN - BRIDGE/STRUCTURE DESIGN CIVIL/SITE DESIGN - GIS/GPS - CONSTRUCTION OBSERVATION			



NOTE: CONTRACTOR WILL BE REQUIRED TO FOLLOW NCDOT RECLAMATION PROCEDURES FOR BORROWWASTESTAGING AREAS FOR CONSTRUCTION IF LAND DISTURBING ACTIVITIES OCCUR WITHIN THE CONTRACTOR LAYDOWN AREA

\*\*\*\*\*SYTIME\*\*\*\*\*  
 \*\*\*\*\*L\*\*\*\*\*  
 \*\*\*\*\*\*\*\*\*\*