



8/23/99

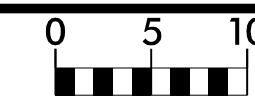

PROJ. REFERENCE NO.  
R-5769

SHEET NO.  
X-3

150 140 130 120 110 100 90 80 70 60 50 40 30 20 10 0 10 20 30 40 50 60 70 80 90 100 110 120 130 140 150

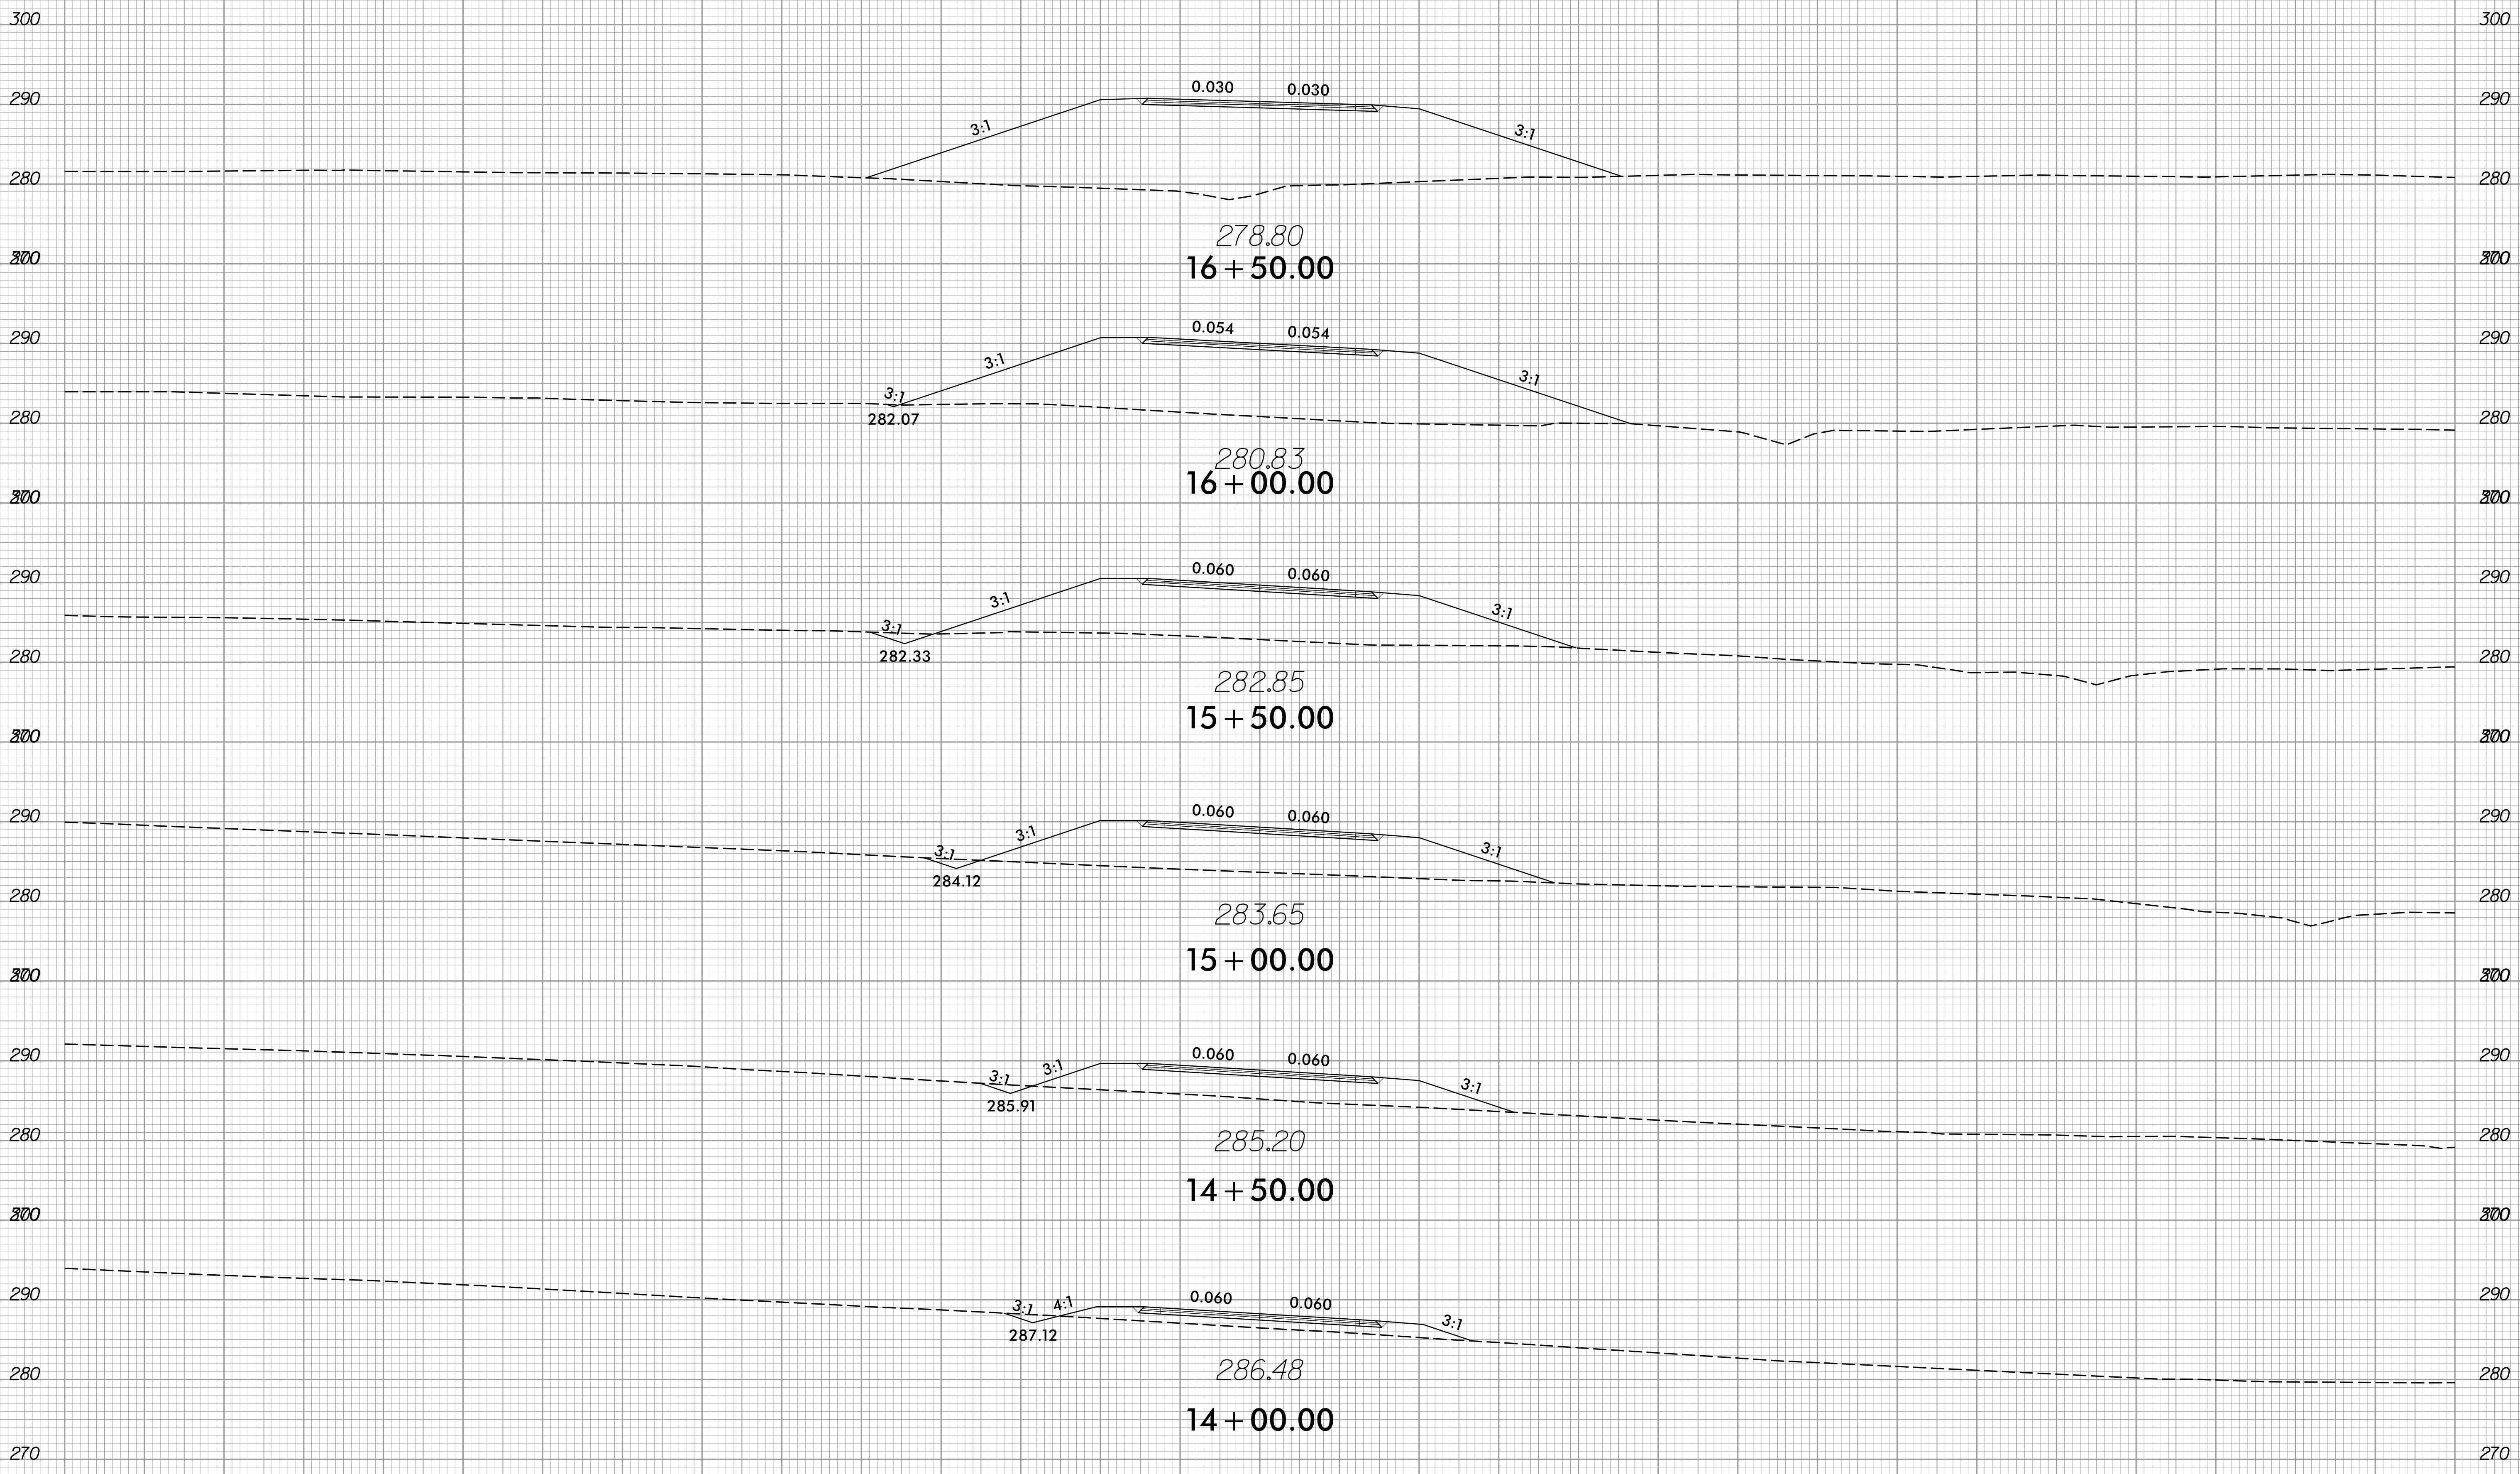

150 140 130 120 110 100 90 80 70 60 50 40 30 20 10 0 10 20 30 40 50 60 70 80 90 100 110 120 130 140 150

8/23/2016  
1:51:16  
J:\157631\_rdy\_xpl.L.dgn  
JUL 14 2016 10:51:16 AM