



8/23/99

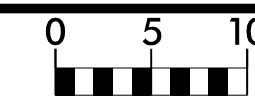

PROJ. REFERENCE NO.
R-5769

SHEET NO.
X-6

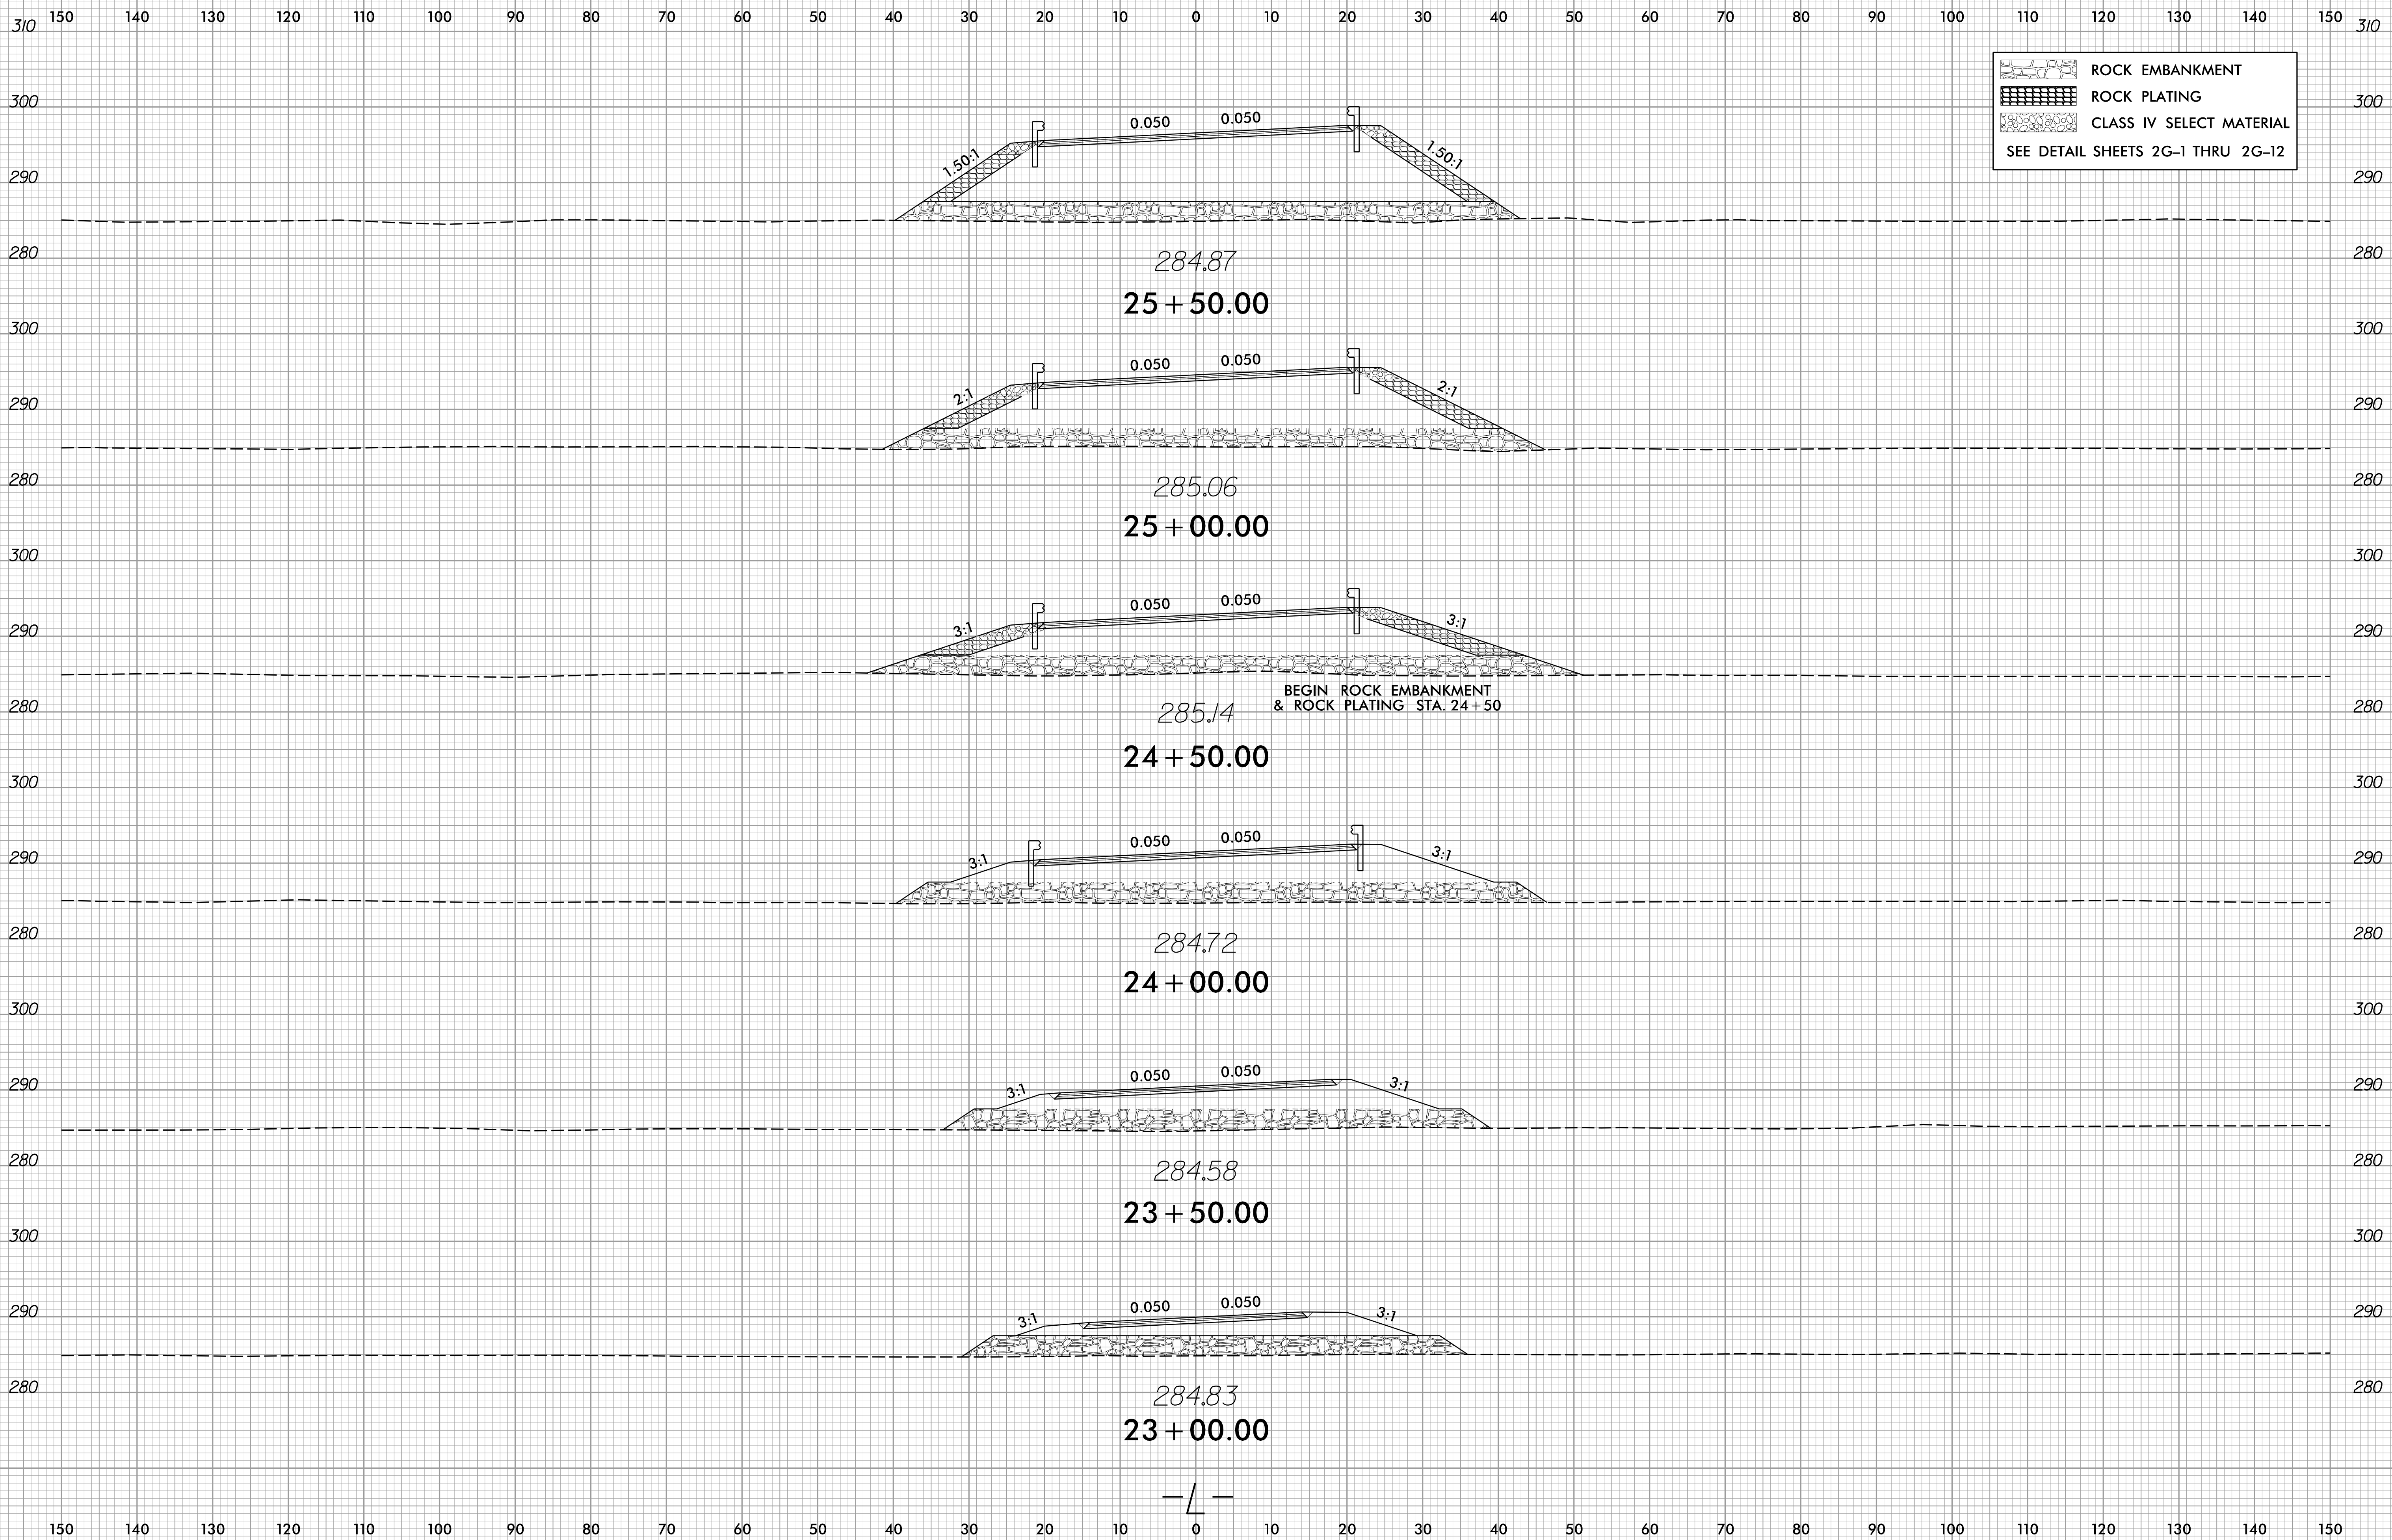

	ROCK EMBANKMENT
	ROCK PLATING
	CLASS IV SELECT MATERIAL
SEE DETAIL SHEETS 2G-1 THRU 2G-12	

8/23/2016
1:51:16 PM
J:\Projects\2016\161_rdy_xpl.L.dgn
KUDS