





8/23/99

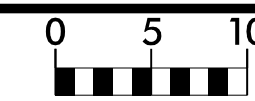


PROJ. REFERENCE NO.  
R-5769

SHEET NO.  
X-10

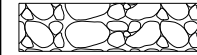150 140 130 120 110 100 90 80 70 60 50 40 30 20 10 0 10 20 30 40 50 60 70 80 90 100 110 120 130 140 150

-  REINFORCED AGGREGATE PLATFORM
-  ROCK PLATING
-  CLASS IV SELECT MATERIAL
- SEE DETAIL SHEETS 2G-1 THRU 2G-12

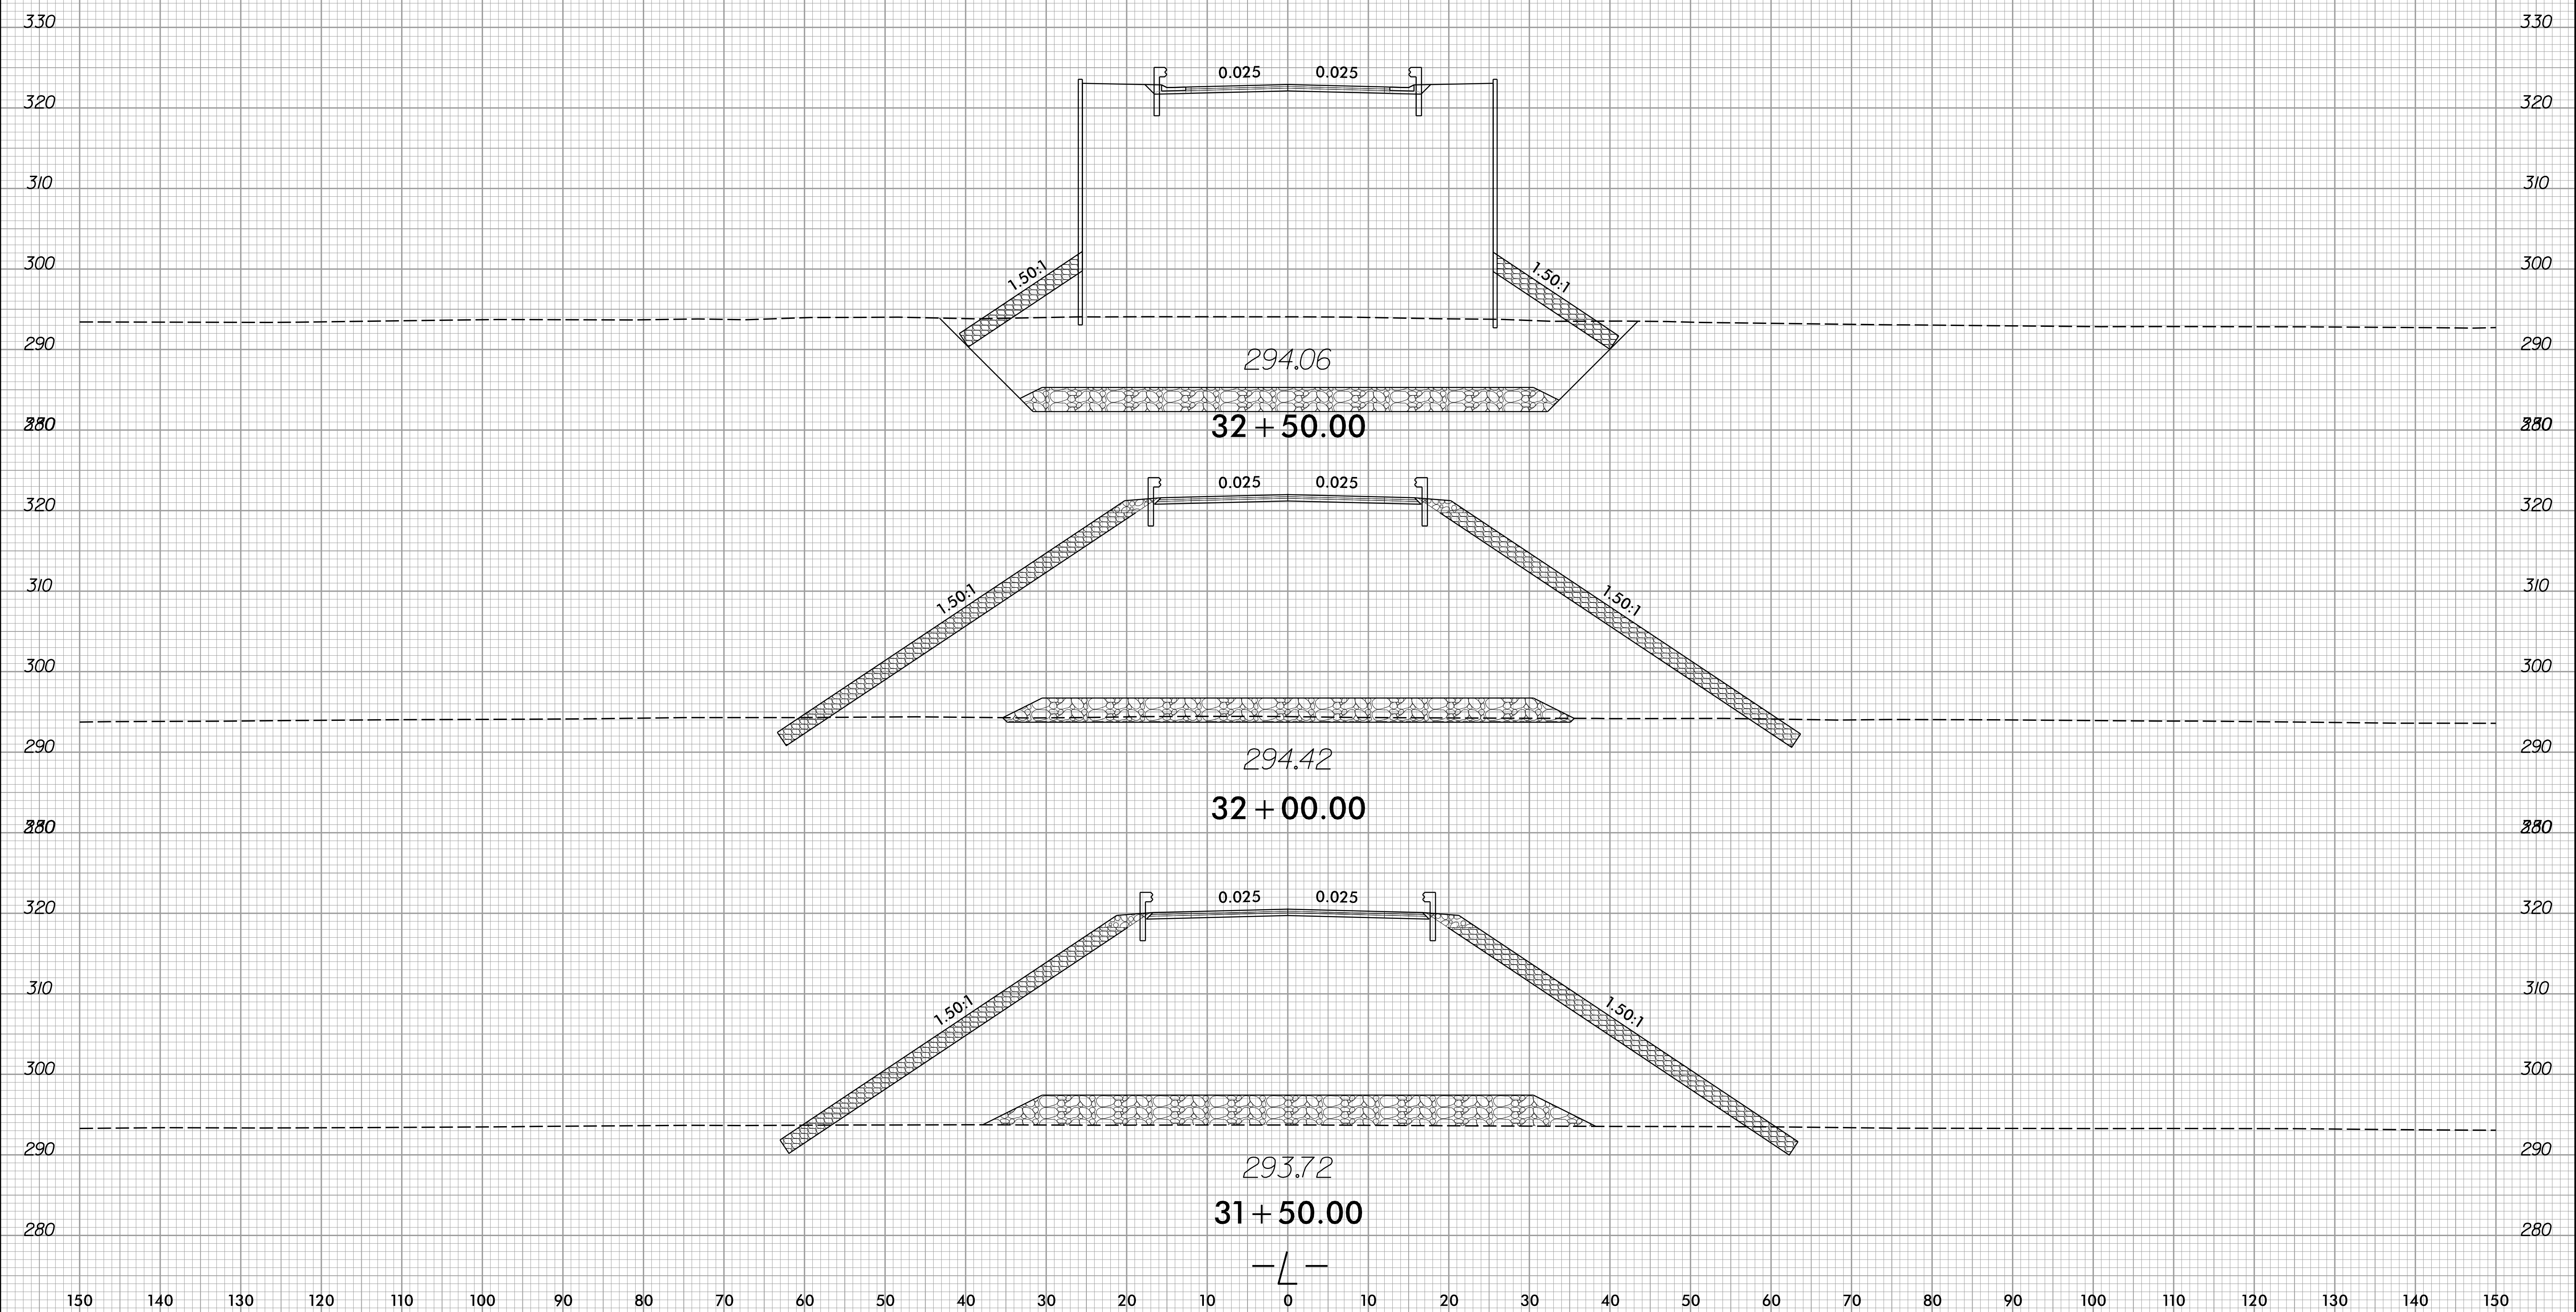

8/23/2016  
1:51:19.76  
J:\ENR\K05

150 140 130 120 110 100 90 80 70 60 50 40 30 20 10 0 10 20 30 40 50 60 70 80 90 100 110 120 130 140 150