



8/23/99

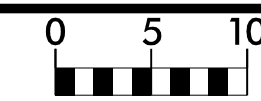


PROJ. REFERENCE NO.
R-5769

SHEET NO.
X-11

150 140 130 120 110 100 90 80 70 60 50 40 30 20 10 0 10 20 30 40 50 60 70 80 90 100 110 120 130 140 150

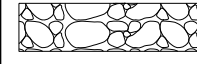 REINFORCED AGGREGATE PLATFORM
SEE DETAIL SHEETS 2G-1 THRU 2G-12

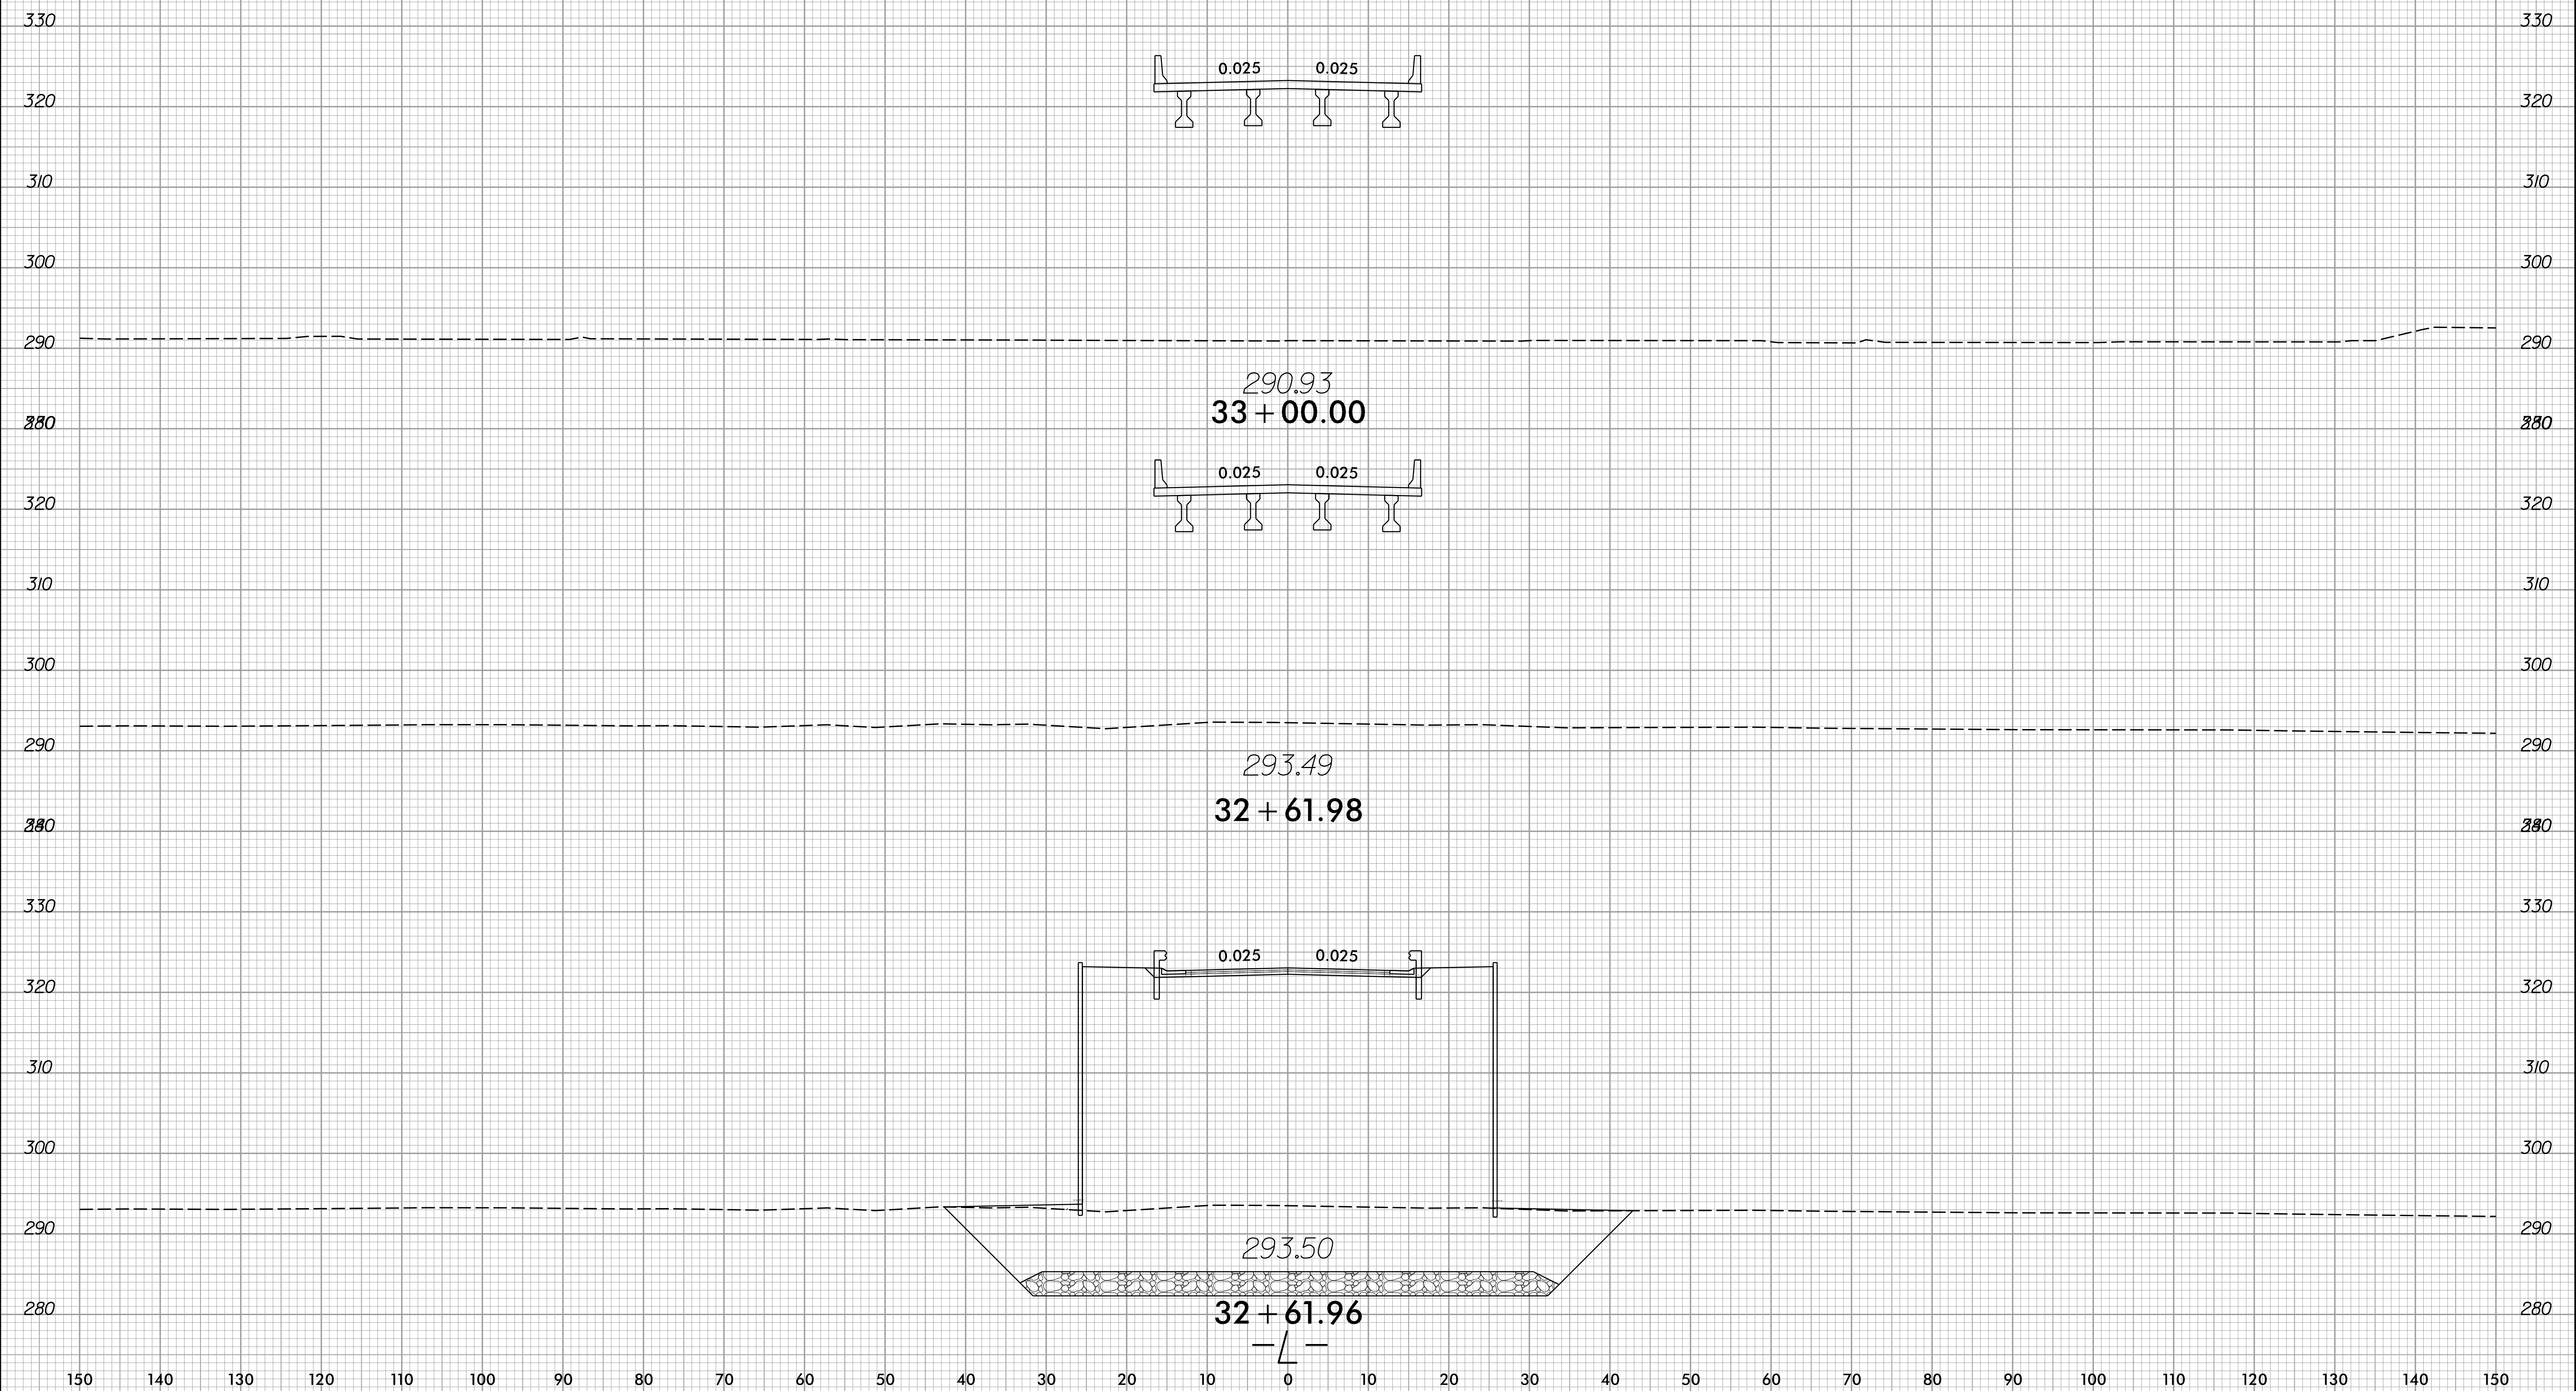

8/23/2016
T:\1976\1_rdy-xpl.L.dgn
TJL:KRS