



8/23/99

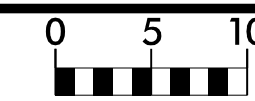


PROJ. REFERENCE NO.
R-5769

SHEET NO.
X-18

150 140 130 120 110 100 90 80 70 60 50 40 30 20 10 0 10 20 30 40 50 60 70 80 90 100 110 120 130 140 150

 ROCK EMBANKMENT
SEE DETAIL SHEETS 2G-1 THRU 2G-12

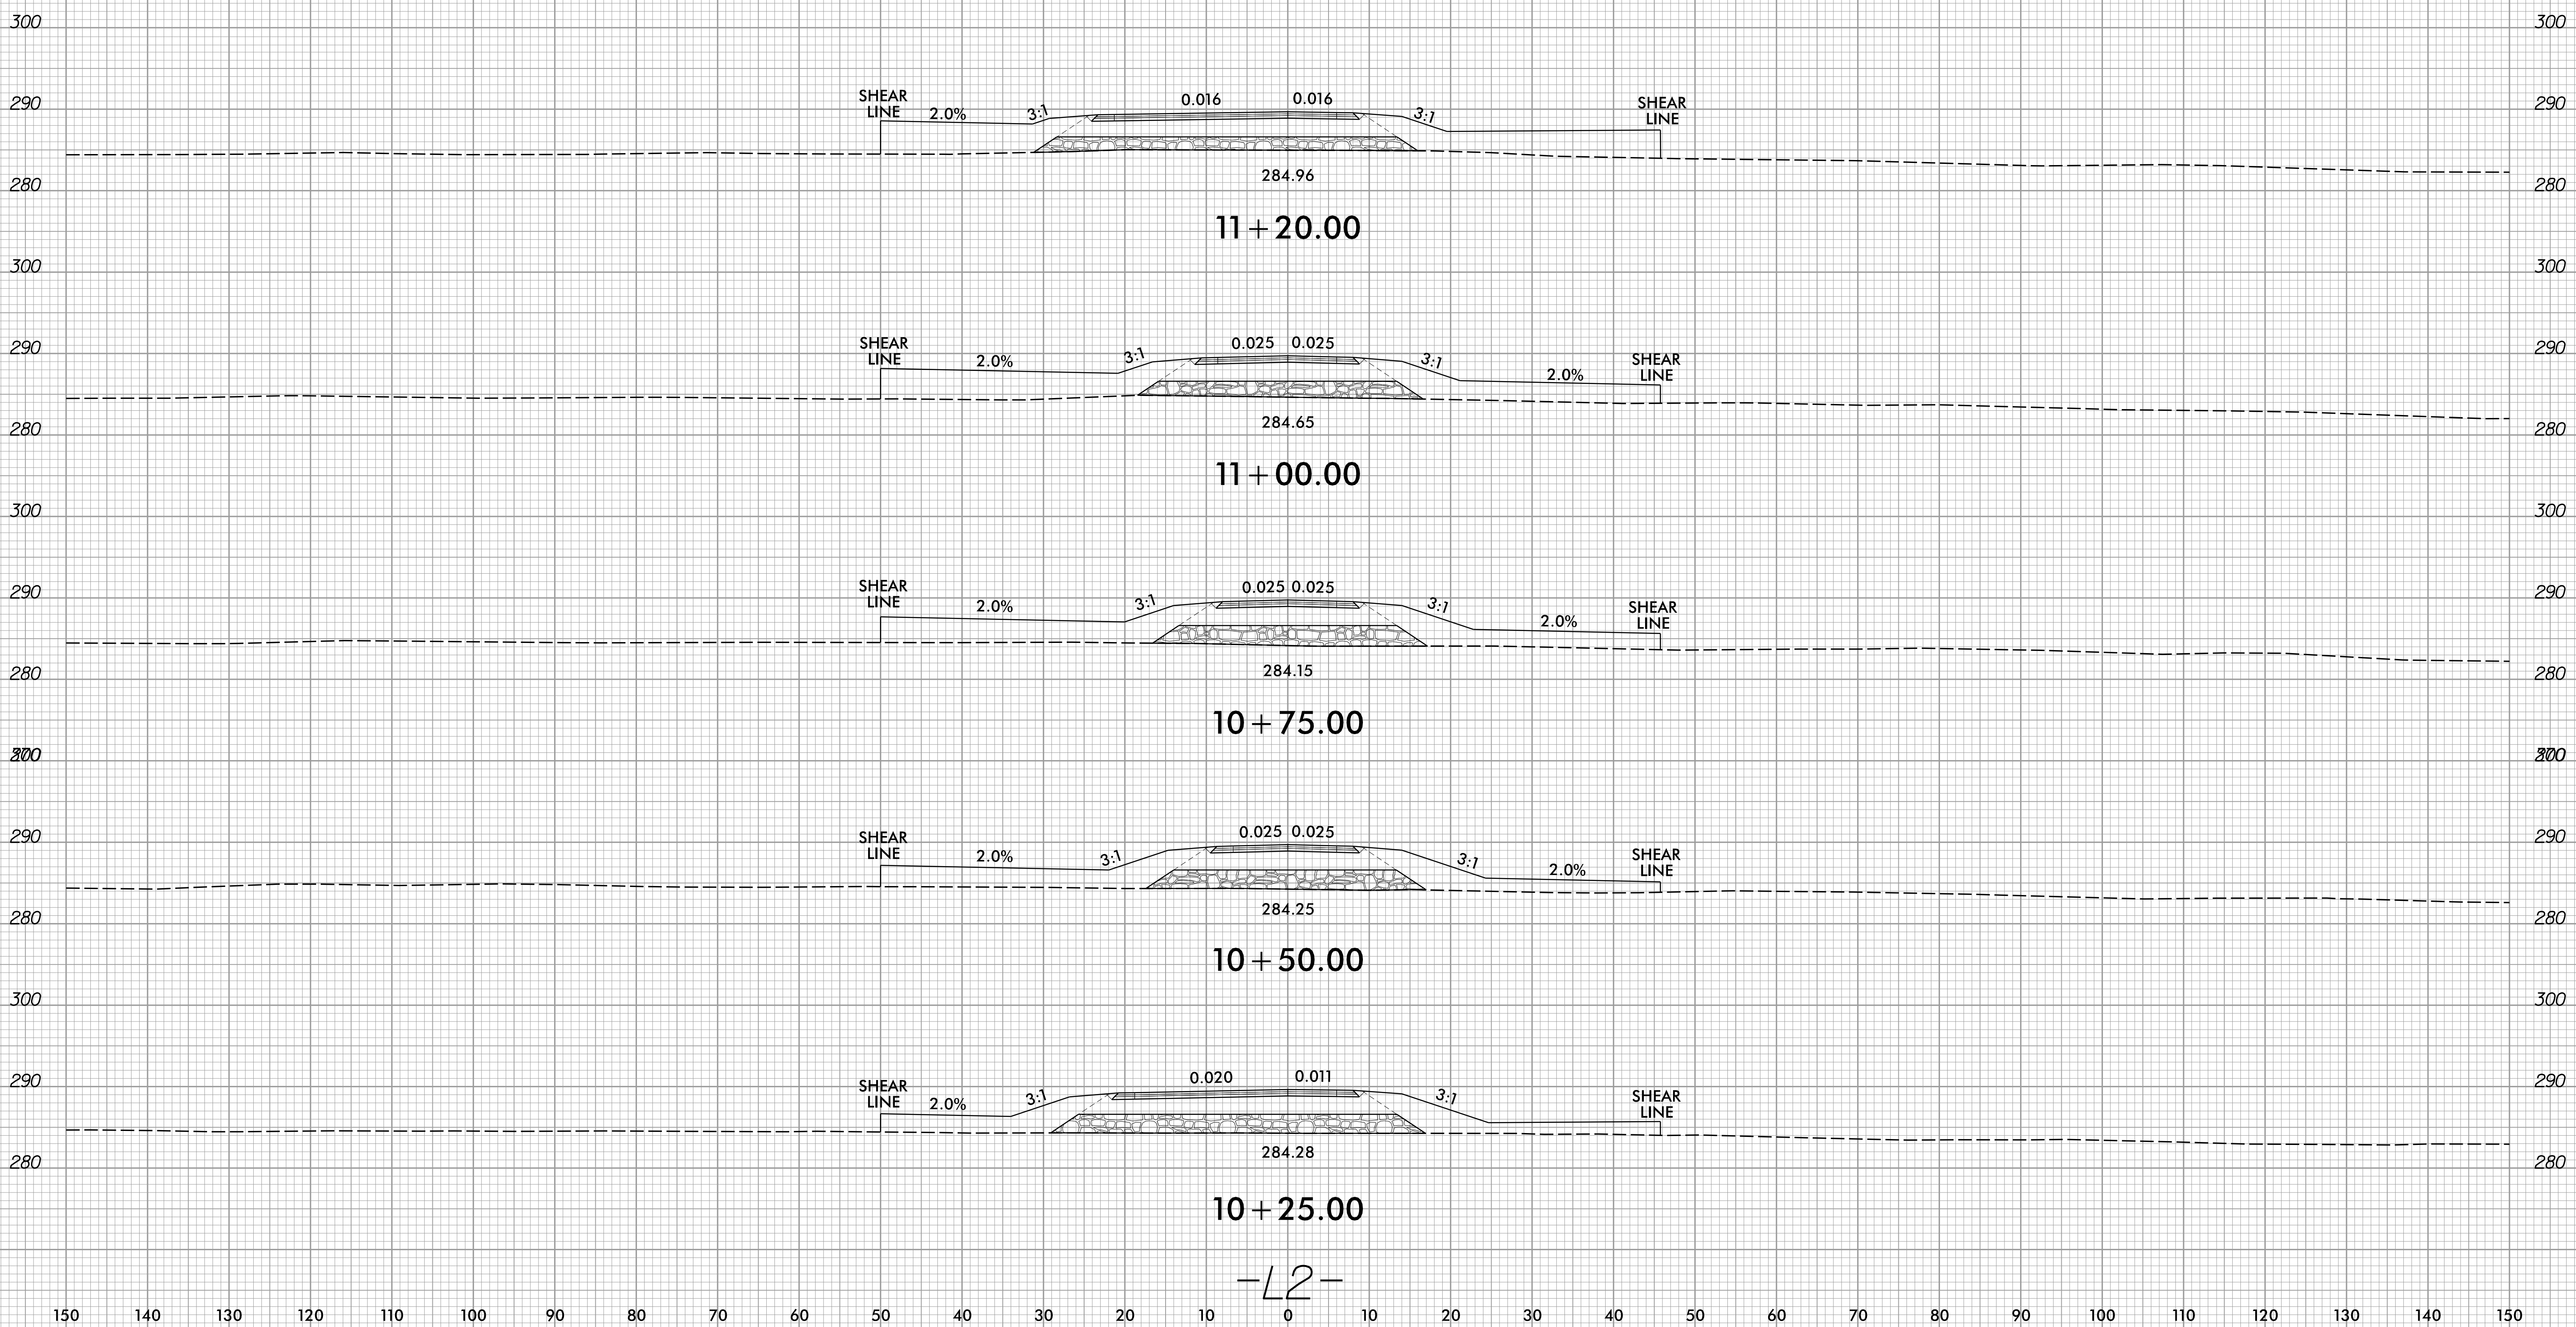

-L2-

8/23/2016
11:59:16
I:\S\197631_r-dj-xpl-1.12.dgn
RJD