


8/23/99

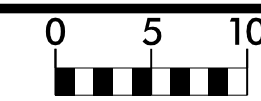


PROJ. REFERENCE NO.
R-5769

SHEET NO.
X-19

150 140 130 120 110 100 90 80 70 60 50 40 30 20 10 0 10 20 30 40 50 60 70 80 90 100 110 120 130 140 150

SHALLOW UNDERCUT EXCAVATION

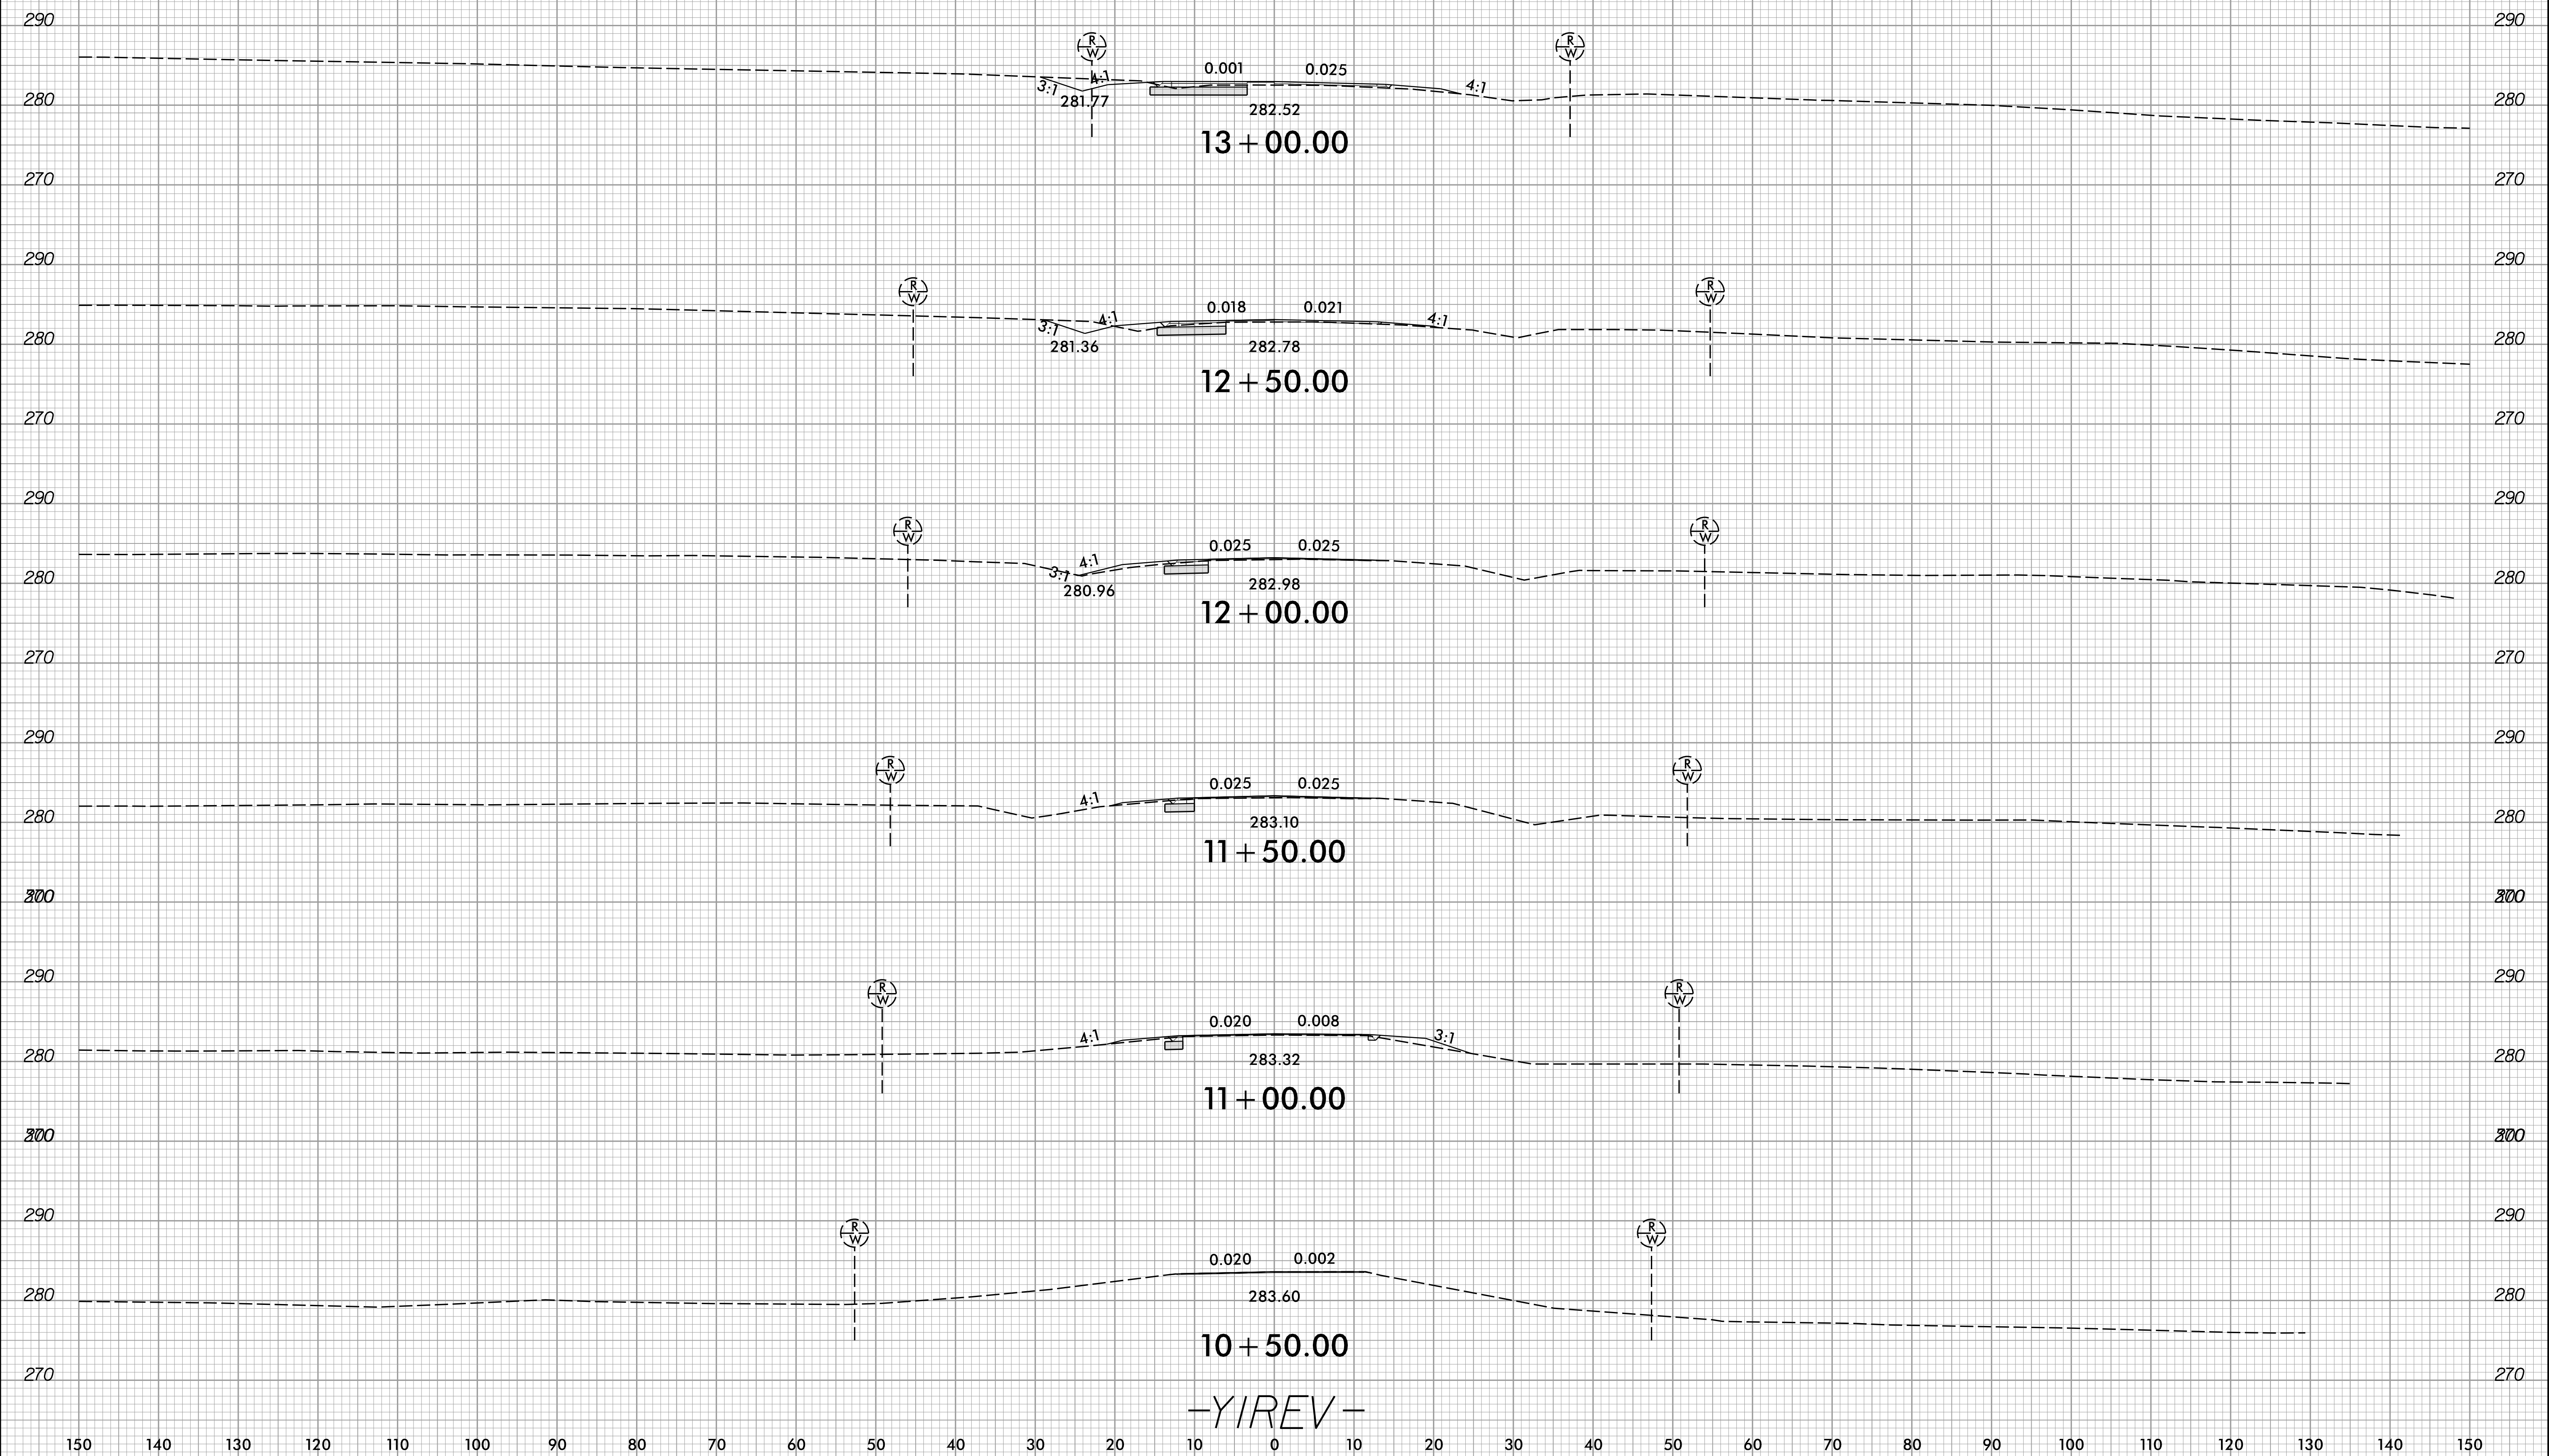

-YIREV-

8/23/2016
11:59:16
J:\S\197631_rdy-xpl-YIREV.dgn