


8/23/99

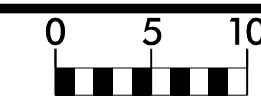


PROJ. REFERENCE NO.
R-5769

SHEET NO.
X-22

150 140 130 120 110 100 90 80 70 60 50 40 30 20 10 0 10 20 30 40 50 60 70 80 90 100 110 120 130 140 150

SHALLOW UNDERCUT EXCAVATION

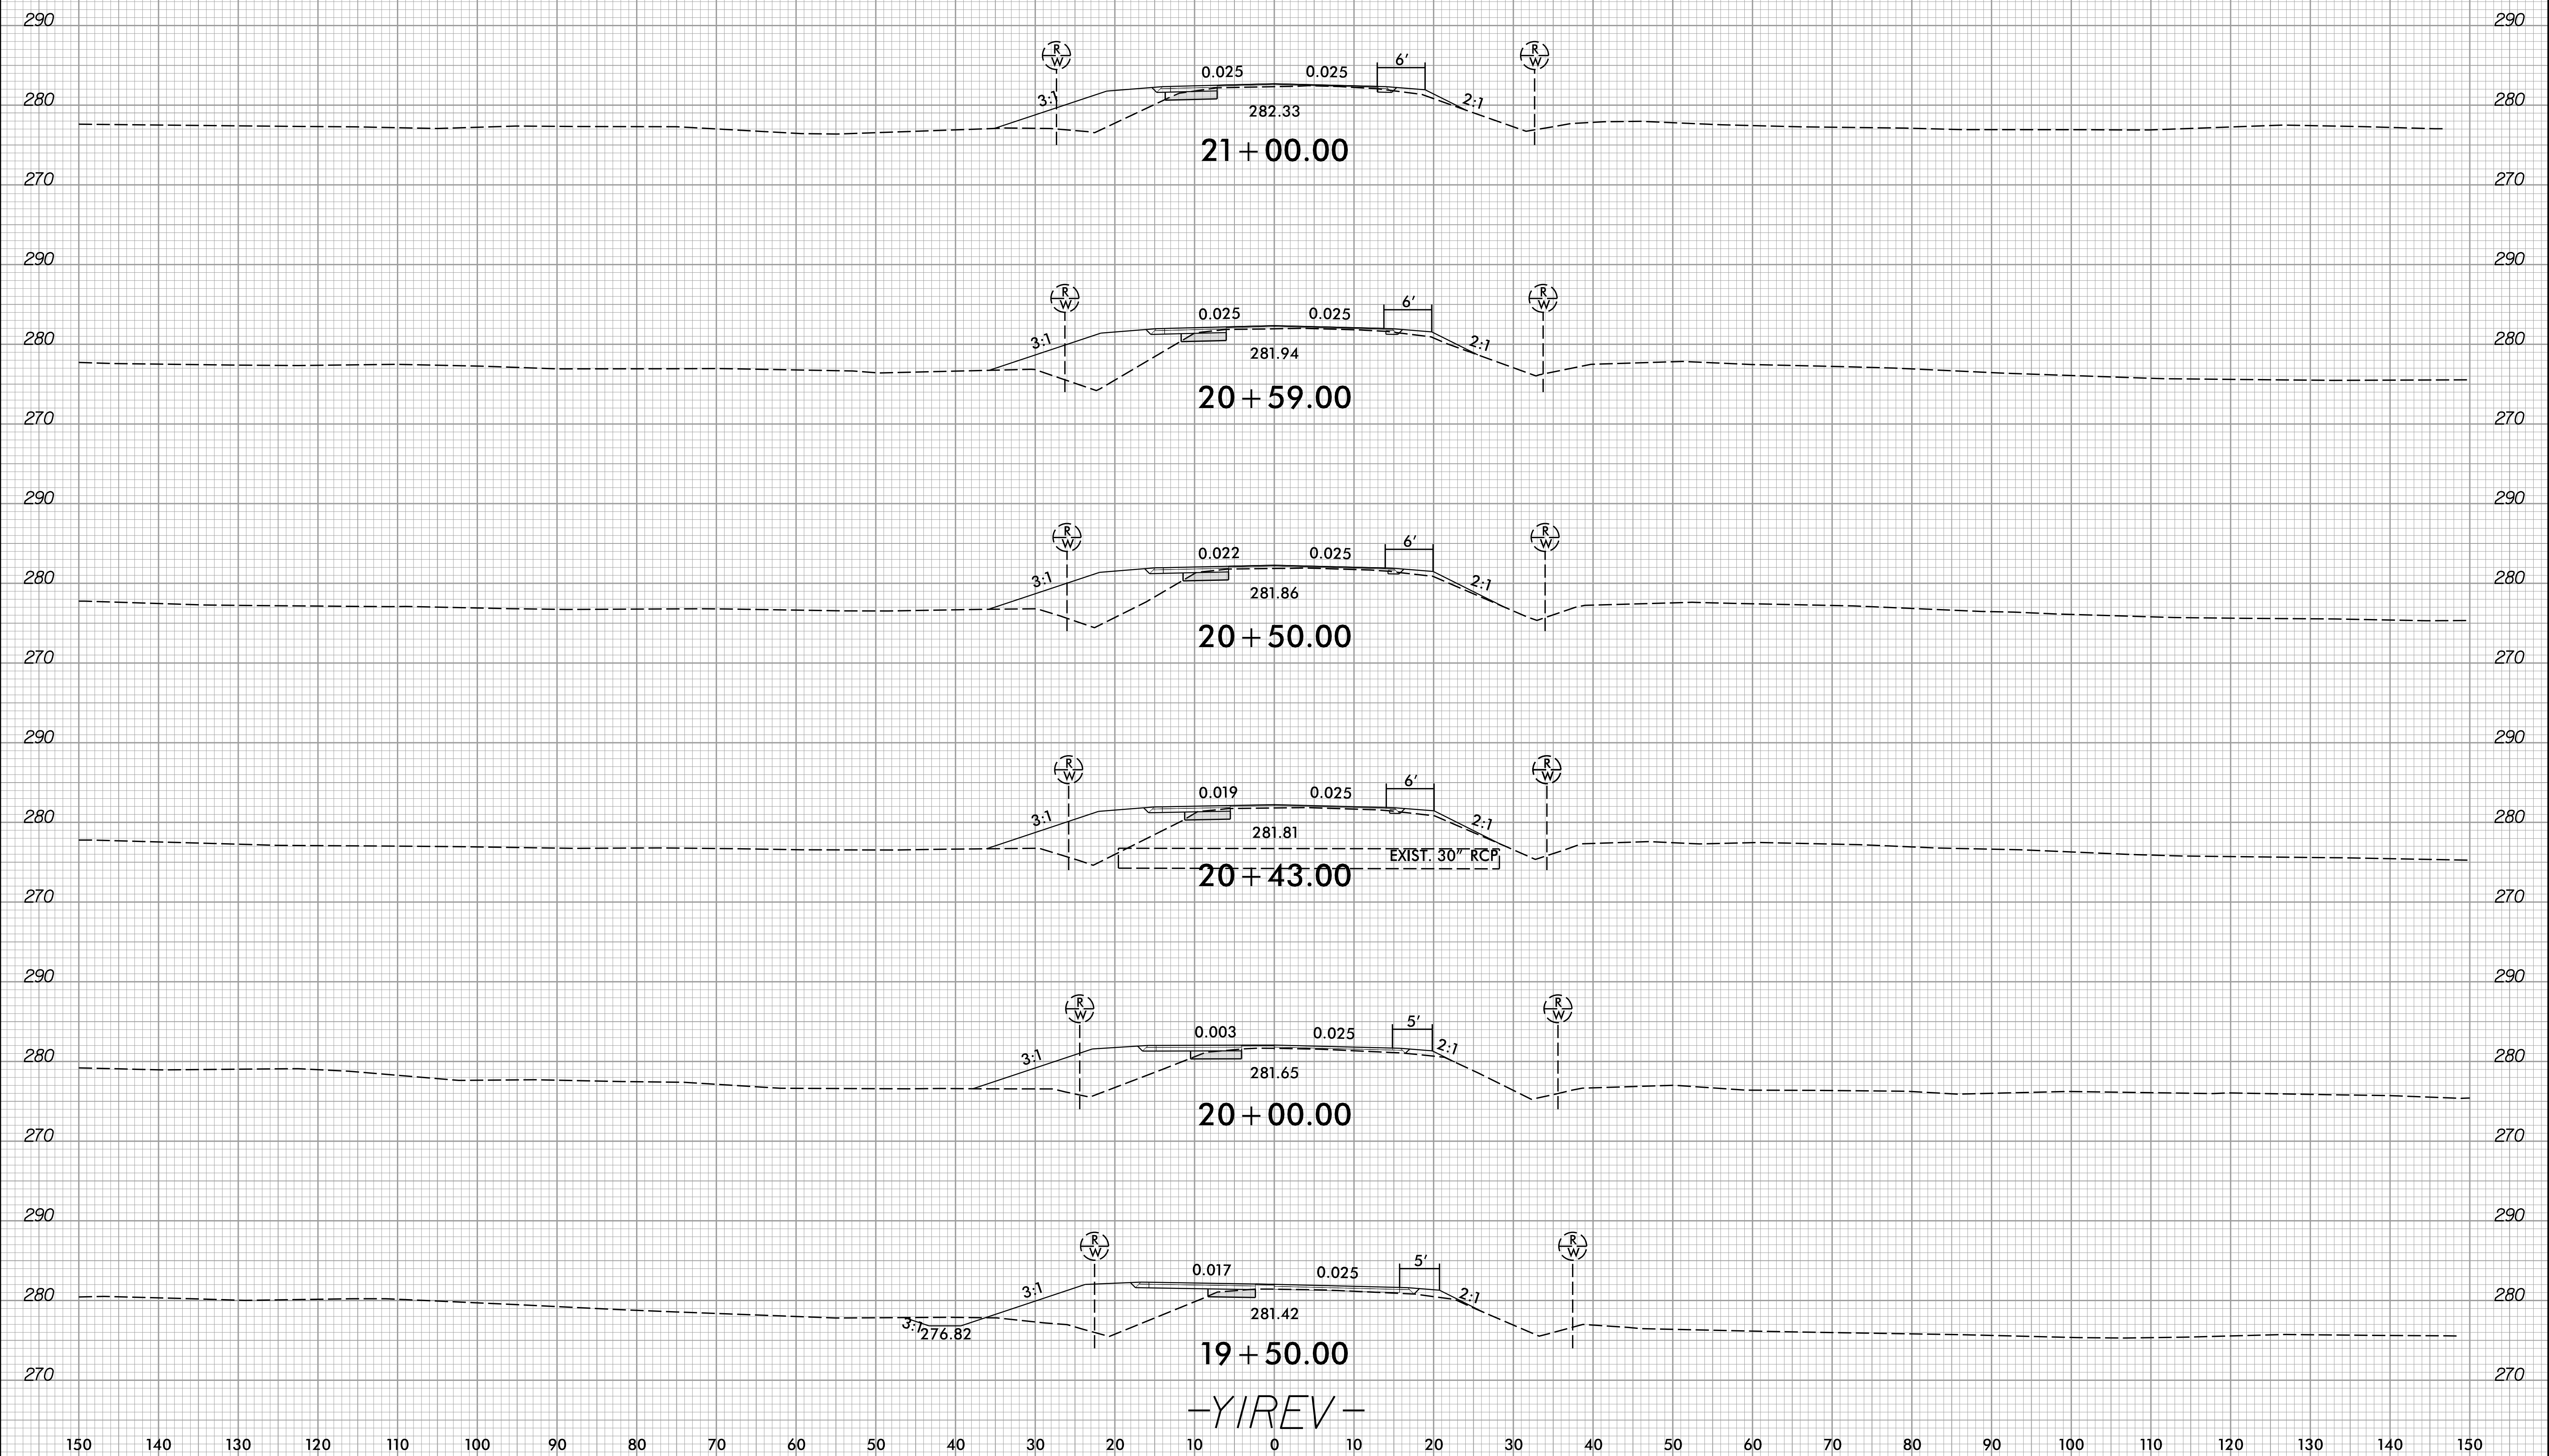

-YIREV-

8/23/2016
1:51:19
T:\S\197631_r-dj-xpl-YIREV.dgn
YIREV