
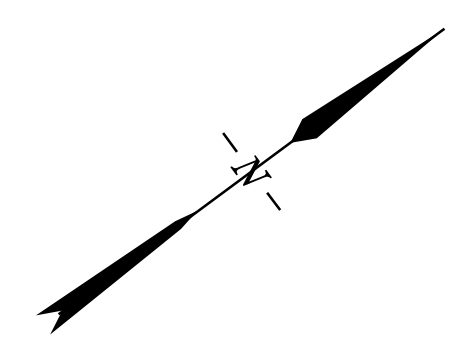


NOVO NORDISK PHARMACEUTICAL INDUSTRIES, INC.  
DB 1486 PG 1



ESTIMATED TEMPORARY SHORING FOR WALL CONSTRUCTION QUANTITY (SQUARE FEET)	
AT MSE RETAINING WALL NO. 1	850
AT MSE RETAINING WALL NO. 2	850

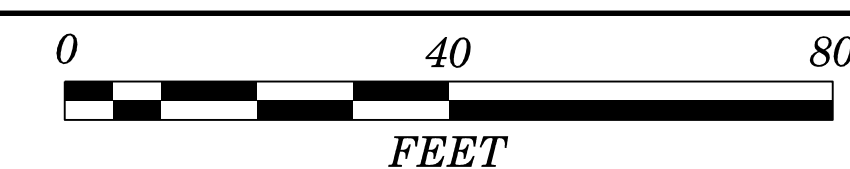

GEOTECHNICAL ENGINEER  
Matthew J. Alexander  
Professional Seal  
SEAL 040231  
ENGINEER  
MATTHEW J. ALEXANDER  
10/3/2016

SIGNATURE \_\_\_\_\_ DATE \_\_\_\_\_

**DOCUMENT NOT CONSIDERED FINAL UNLESS ALL SIGNATURES COMPLETED**

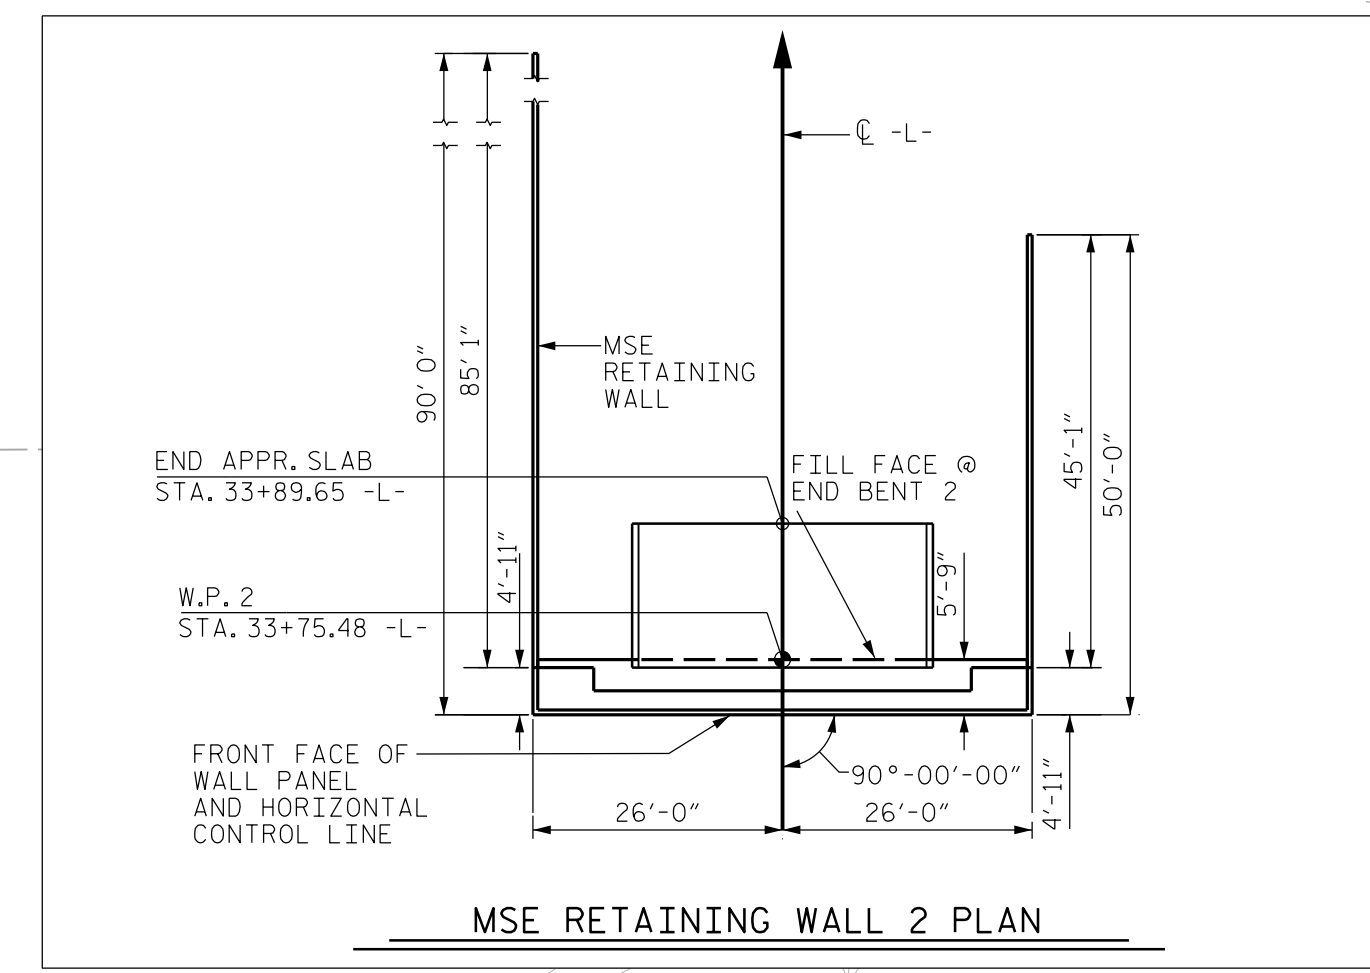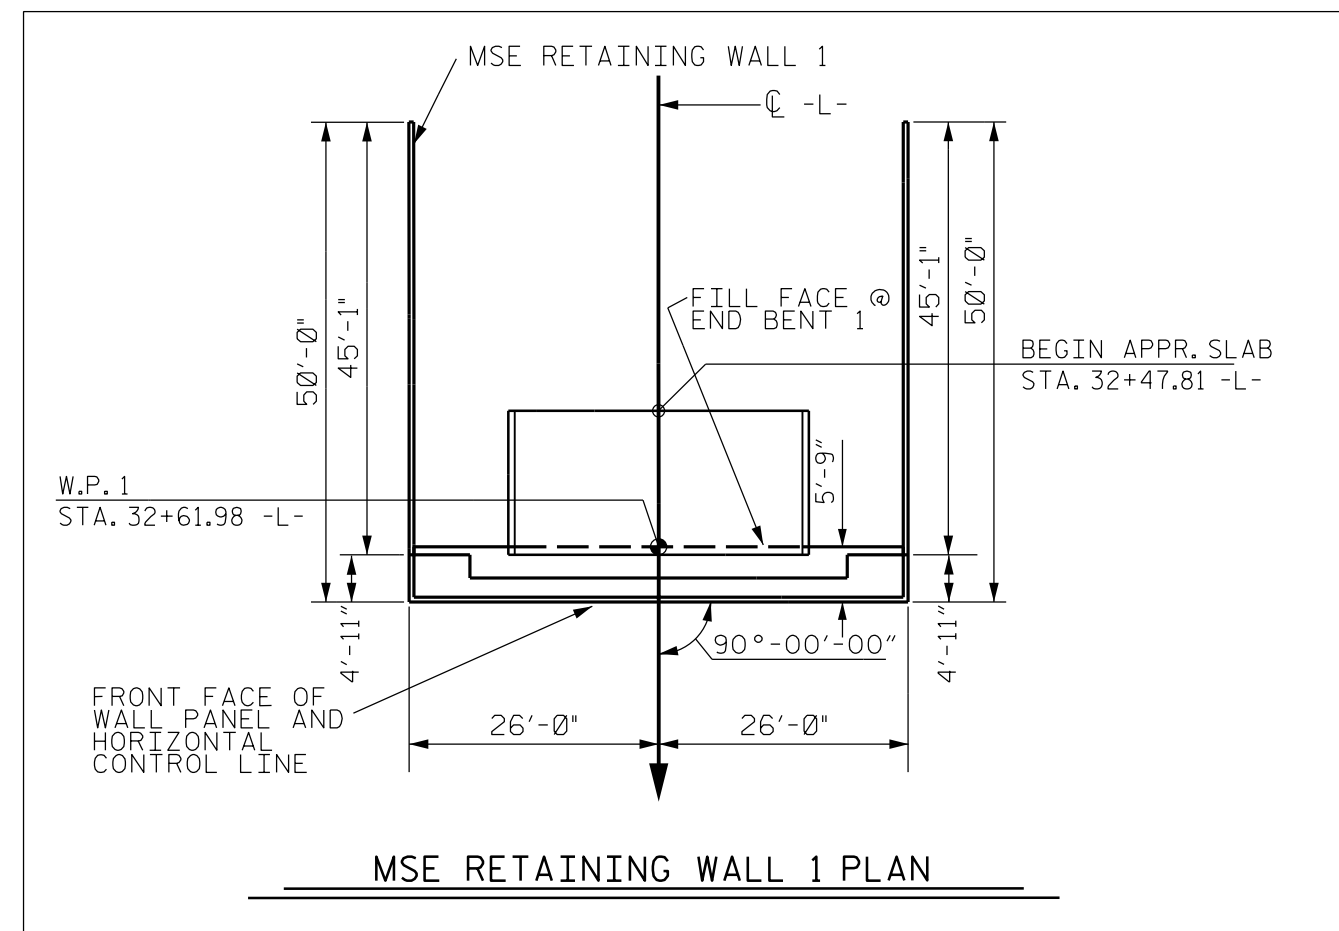

1 ADDED APPROXIMATE TEMPORARY SHORING LOCATION AND QUANTITY ESTIMATE.

PREPARED BY: M. J. ALEXANDER	DATE: 06/2016
REVIEWED BY: A. A. NASH	DATE: 06/2016

Terracon

Consulting Engineers & Scientists

2401 BRENTWOOD ROAD, SUITE 107  
RALEIGH, NORTH CAROLINA 27604  
PHONE: (919) 873-2211 FAX: (919) 873-9555  
NC REGISTERED FIRM: F-0869

PROJECT NO.: R-5769  
JOHNSTON COUNTY  
STATION: 33+26.33 -L-

**MSE RETAINING WALL LOCATION PLAN**

REVISIONS						SHEET NO.
NO.	BY	DATE	NO.	BY	DATE	
1	MJA	09/2016	3			W-1
2			4			