
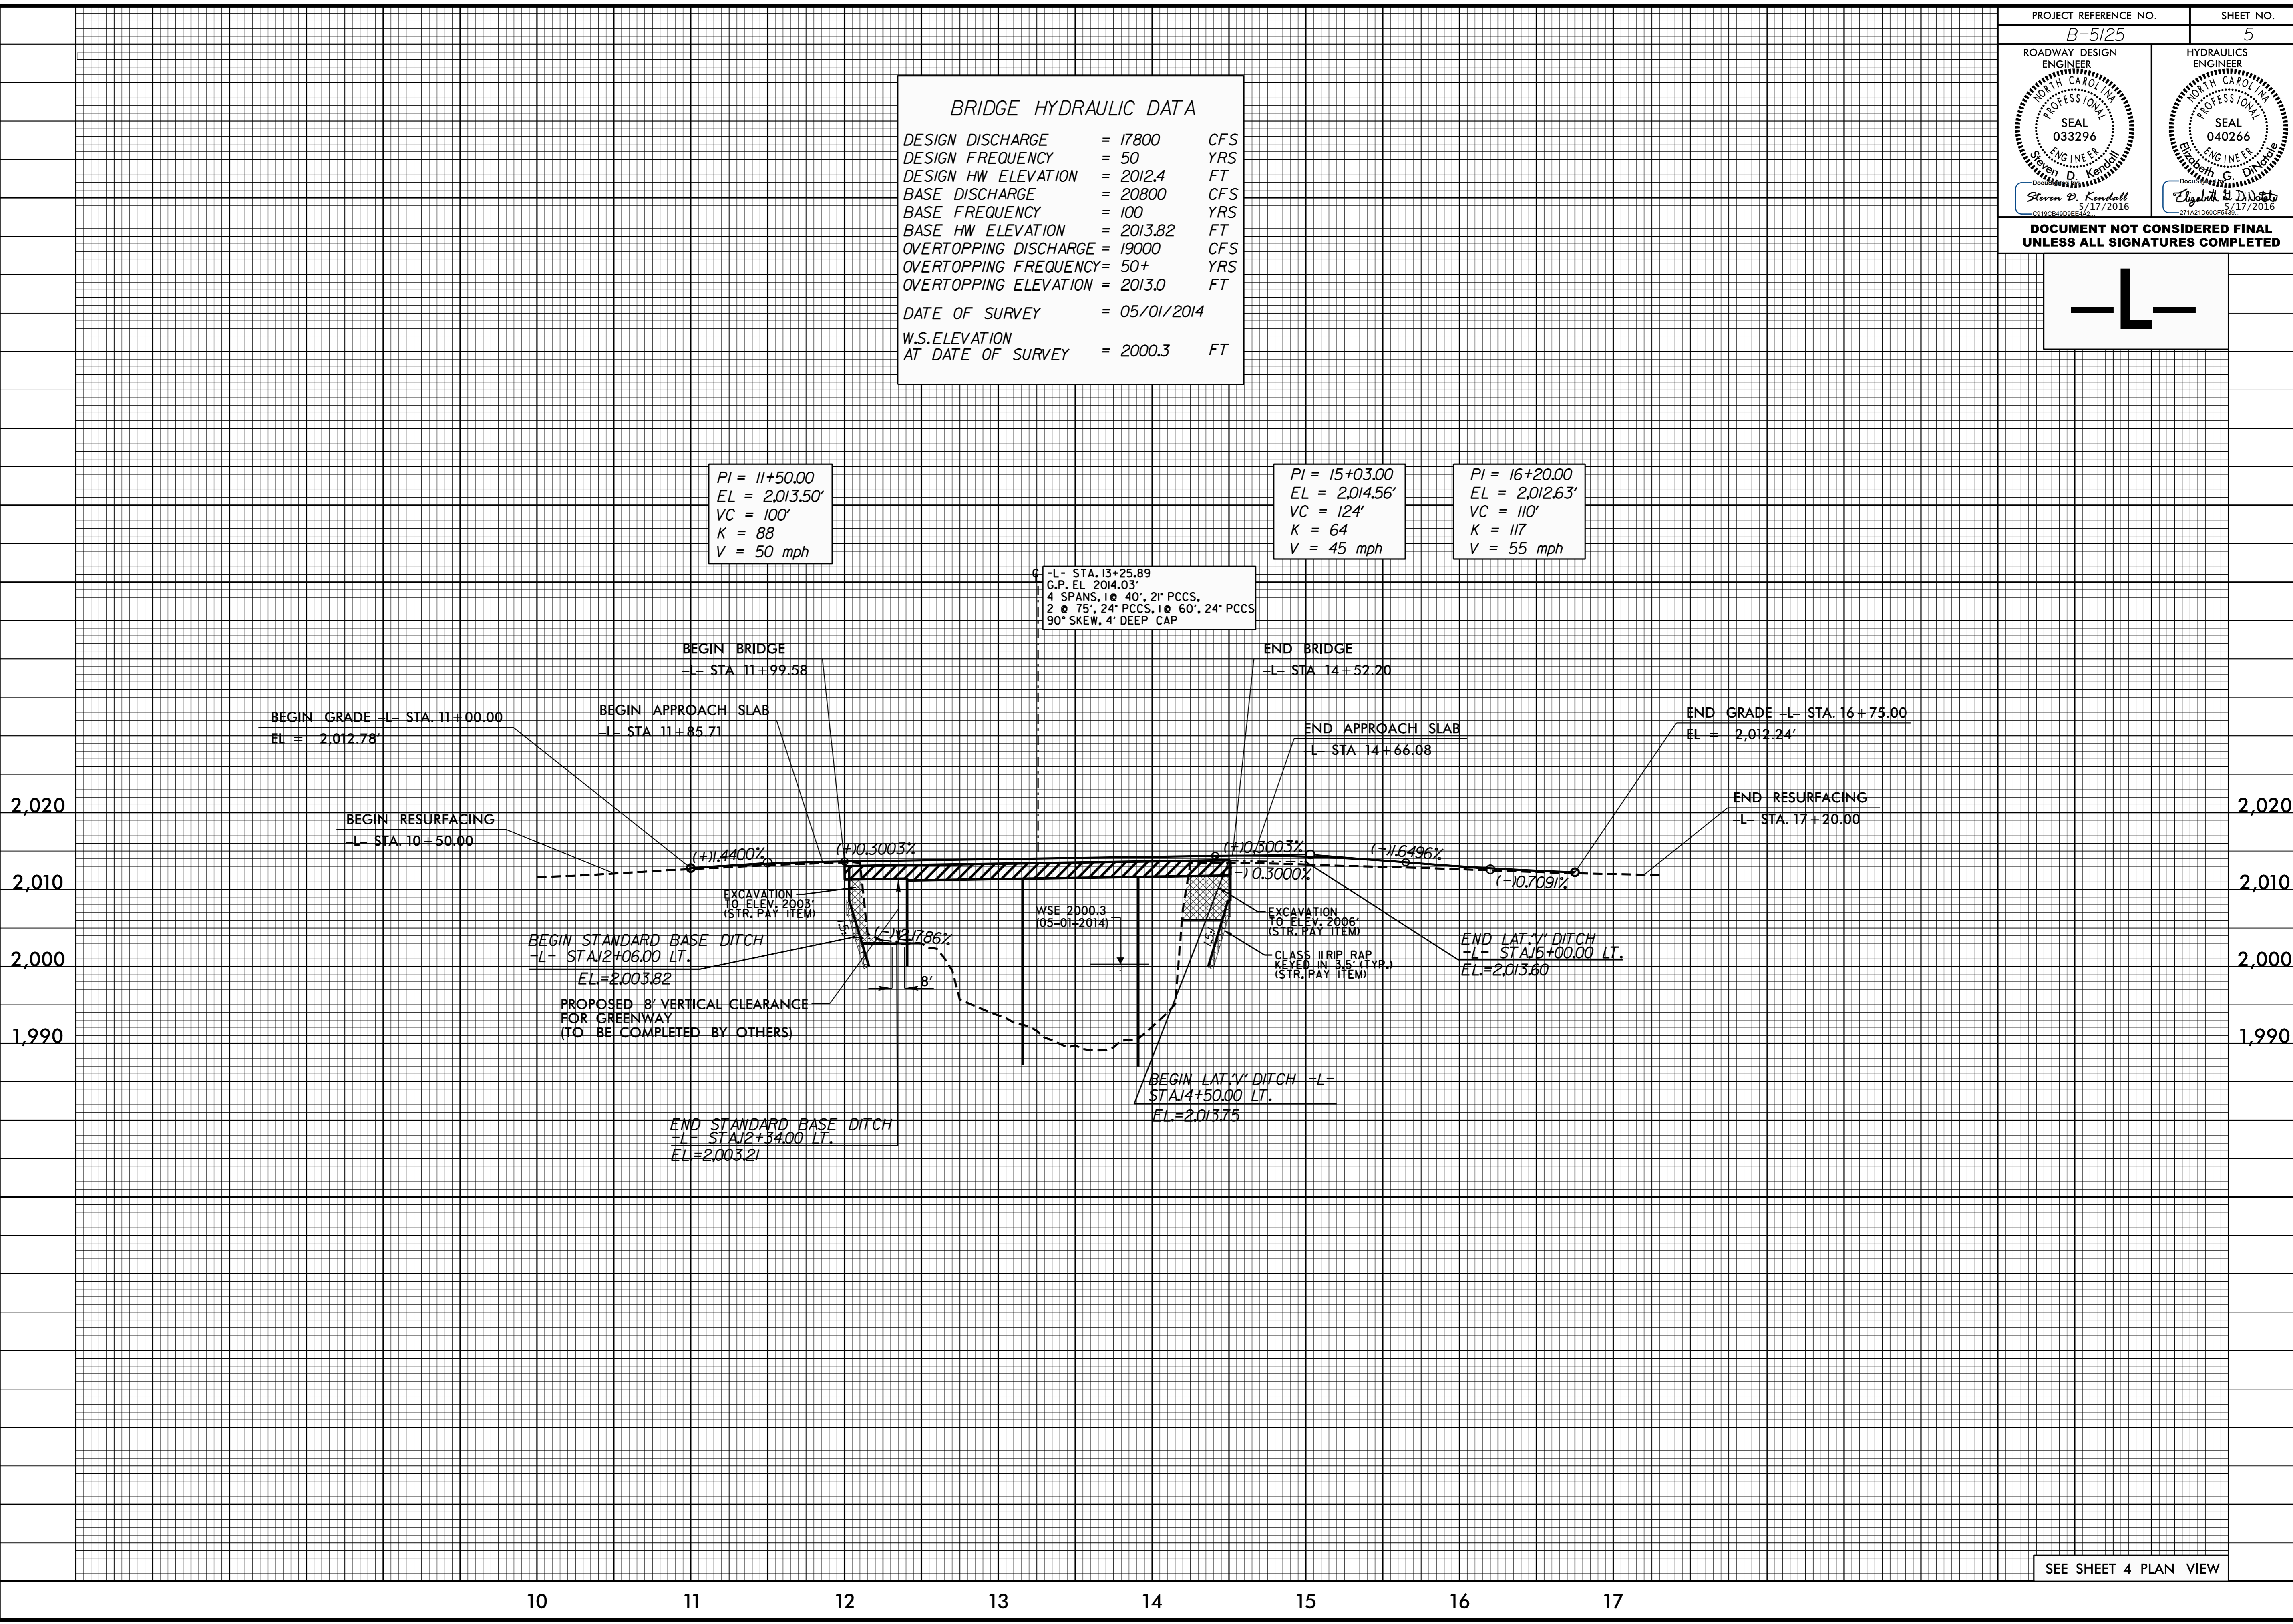


BRIDGE HYDRAULIC DATA

DESIGN DISCHARGE = 17800 CFS
 DESIGN FREQUENCY = 50 YRS
 DESIGN HW ELEVATION = 2012.4 FT
 BASE DISCHARGE = 20800 CFS
 BASE FREQUENCY = 100 YRS
 BASE HW ELEVATION = 2013.82 FT
 OVERTOPPING DISCHARGE = 19000 CFS
 OVERTOPPING FREQUENCY = 50+ YRS
 OVERTOPPING ELEVATION = 2013.0 FT
 DATE OF SURVEY = 05/01/2014
 W.S. ELEVATION AT DATE OF SURVEY = 2000.3 FT

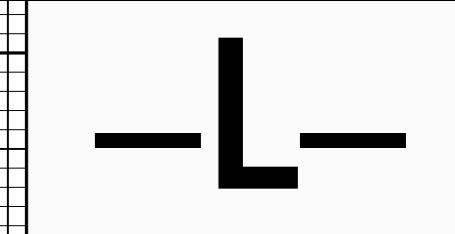

SEE SHEET 4 PLAN VIEW

5/14/1999
 16-MAY-2016 11:26 AM B:\5125.rdy.pfl.dgn
 4483075838