


| TEMPORARY PAVEMENT MARKING LEGEND | |
|-----------------------------------|--|
| (CI-IV) | COLD APPLIED PLASTIC - YELLOW DOUBLE CENTER - (4") |
| (PA) | PAINT - WHITE EDGELINE - (4") |
| (PD) | PAINT - 3 FT. WHITE MINISKIP - (4") |
| (PE) | PAINT - WHITE SOLID LANE LINE - (4") |
| (PI) | PAINT - YELLOW DOUBLE CENTER - (4") |
| (PN) | PAINT - WHITE GORELINE - (8") |
| (PO) | PAINT - WHITE DIAGONAL - (8") |
| (PP) | PAINT - YELLOW DIAGONAL - (8") |
| (P2) | PAINT - WHITE STOP BAR - (24") |
| (QA) | PAINT - LEFT TURN ARROW |
| (QB) | PAINT - RIGHT TURN ARROW |
| (QC) | PAINT - STRAIGHT ARROW |
| (QE) | PAINT - COMBO. RIGHT/STRAIGHT ARROW |
| (QI) | PAINT - ALPHANUMERIC CHARACTER |

REFER TO RSD NOS. 1205.01, 1205.02, 1205.04, 1205.08, 1205.09, 1250.01, AND 1251.01 FOR PLACEMENT OF TEMPORARY PAVEMENT MARKINGS AND MARKERS UNLESS NOTED OTHERWISE.

APPROVED: *Lori D. Stoucho*
002CB1818148C...

DATE: 6/3/2016

**DOCUMENT NOT CONSIDERED FINAL
UNLESS ALL SIGNATURES COMPLETED**

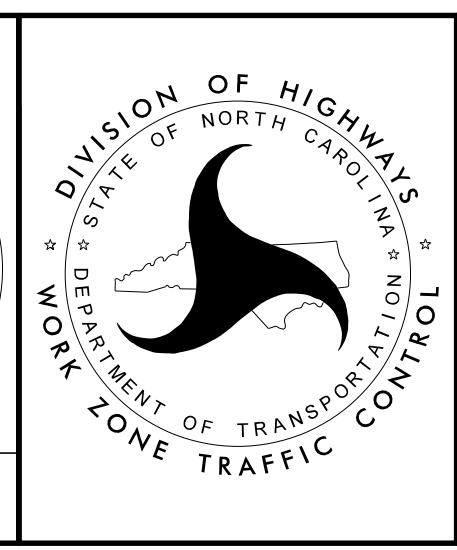

**PHASE I
TEMPORARY PAVEMENT
MARKINGS AND
TEMPORARY SIGNING**

6/3/2016 p:\tpp\projects-b\5125\trafficcontrol\top\B5125.TC.PHL.TMP05.dgn User:scodts