
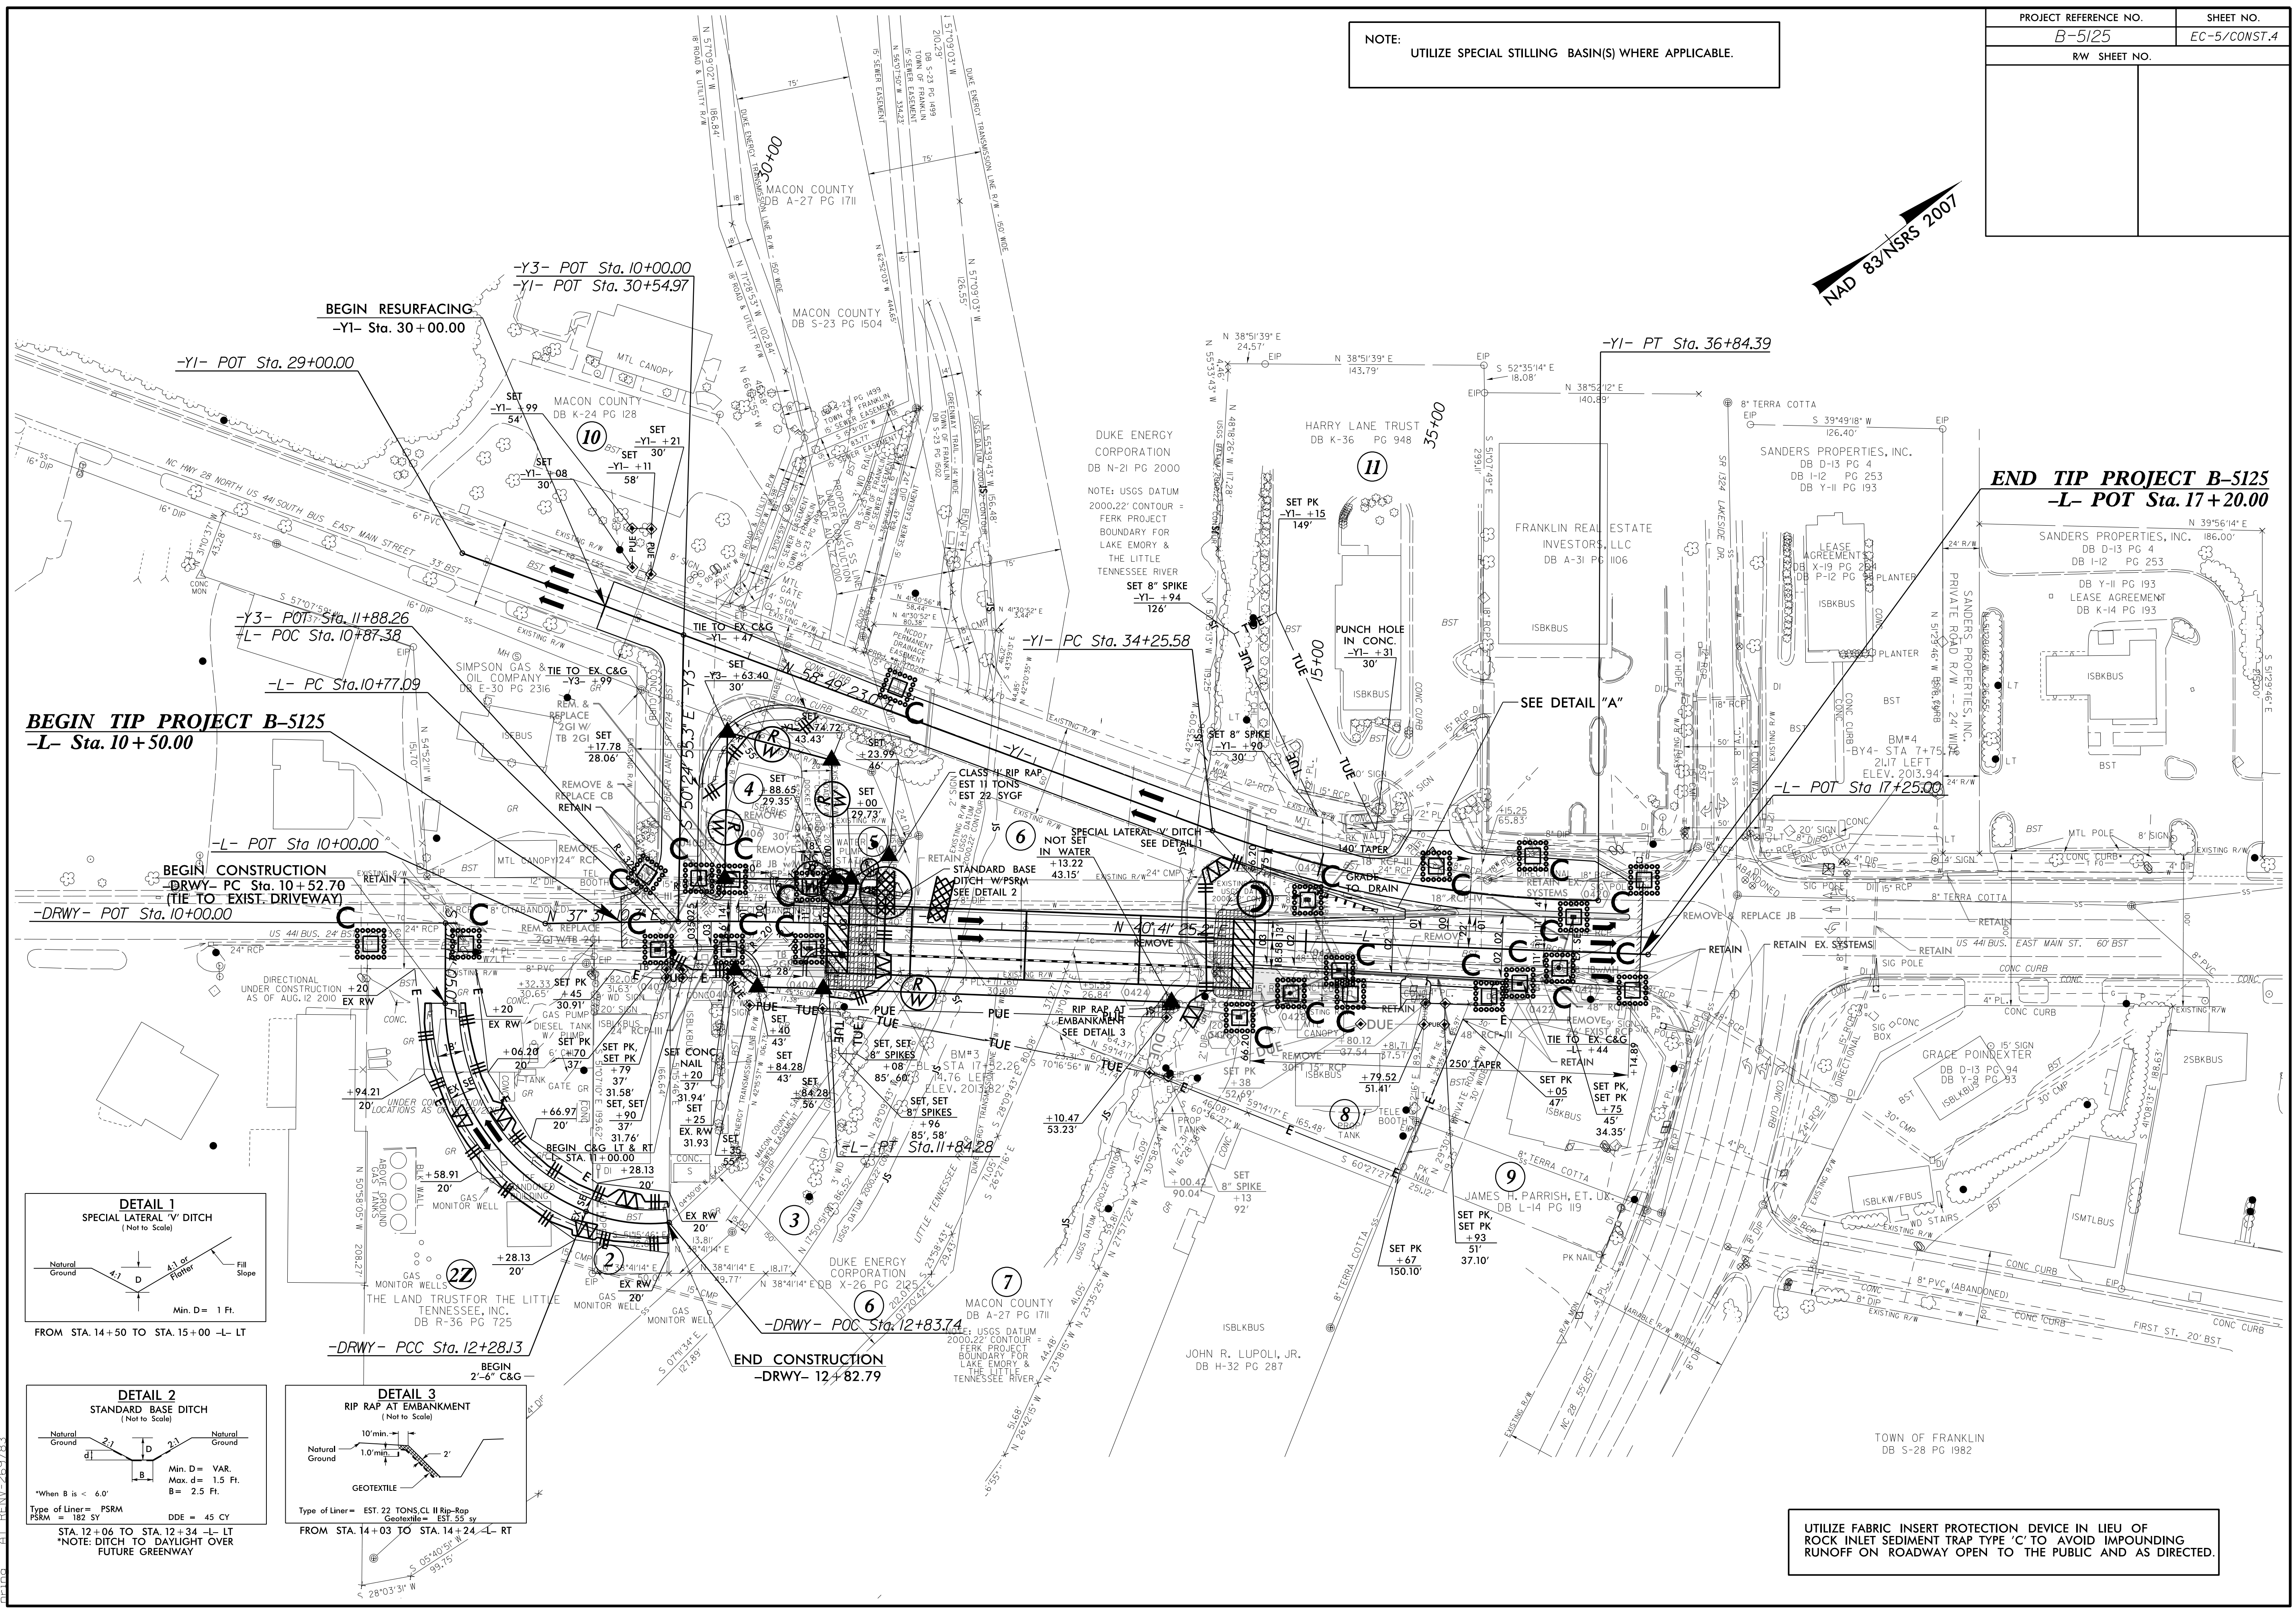


PROJECT REFERENCE NO.	SHEET NO.
B-5125	EC-5/CONST.4
RW SHEET NO.	

NOTE:  
UTILIZE SPECIAL STILLING BASIN(S) WHERE APPLICABLE.



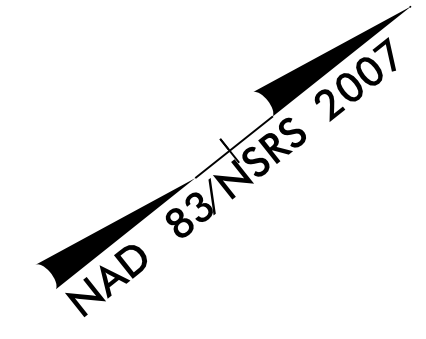


**BEGIN TIP PROJECT B-5125**  
-L- Sta. 10 + 50.00

**END TIP PROJECT B-5125**  
-L- POT Sta. 17 + 20.00

**BEGIN CONSTRUCTION**  
-DRWY- PC Sta. 10 + 52.70  
(TIE TO EXIST. DRIVEWAY)  
-DRWY- POT Sta. 10 + 00.00

**END CONSTRUCTION**  
-DRWY- 12 + 82.79

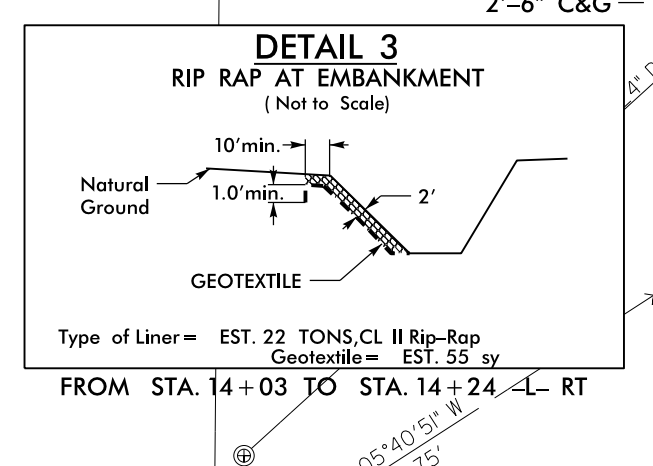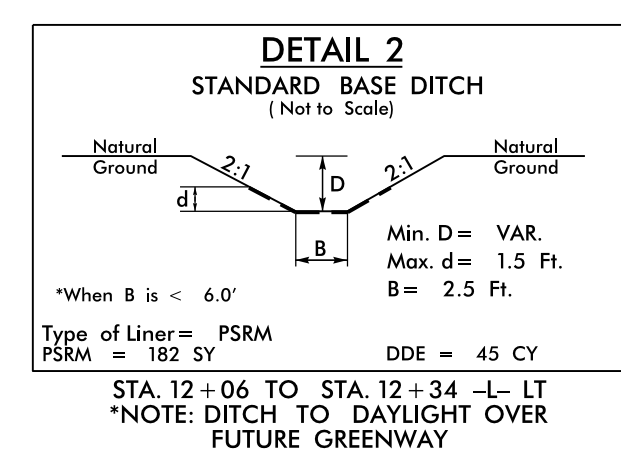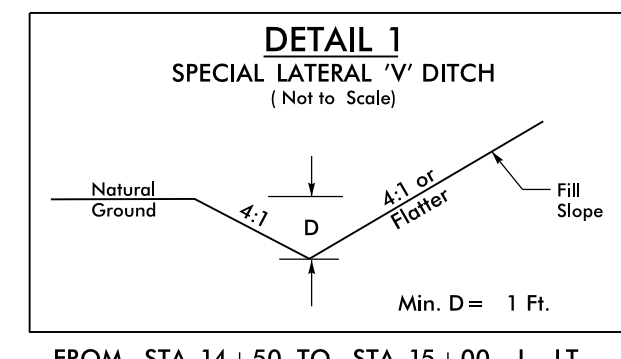

UTILIZE FABRIC INSERT PROTECTION DEVICE IN LIEU OF ROCK INLET SEDIMENT TRAP TYPE 'C' TO AVOID IMPOUNDING RUNOFF ON ROADWAY OPEN TO THE PUBLIC AND AS DIRECTED.

25-APR-2016 11:26  
R:\Environmental\B5125\_EC\_psf04.dgn  
AT:RENY-265783