


APPROVED: *Ron King*
06907A877CADC...
 DATE: 5/3/2016

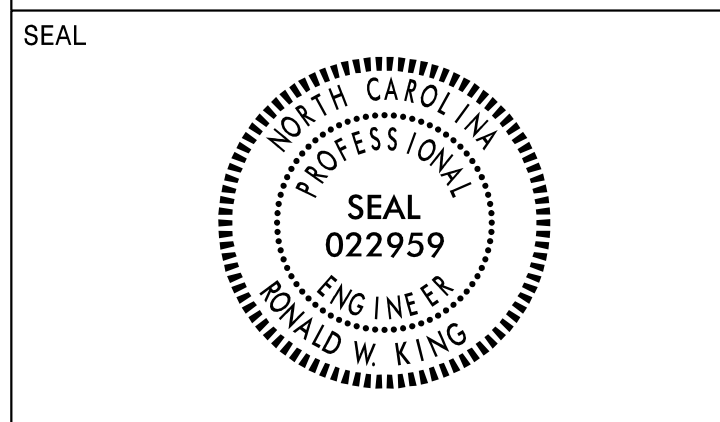

**DOCUMENT NOT CONSIDERED FINAL
 UNLESS ALL SIGNATURES COMPLETED**

SIGN NUMBER: 301 TYPE: D QUANTITY: 1
 SIGN WIDTH: 5'-6" HEIGHT: 2'-6" TOTAL AREA: 13.8 Sq.Ft.
 BORDER TYPE: FLUSH RECESS: 0" WIDTH: 1" RADIUS: 3"
 NO. Z BARS: LENGTH: MAT'L: 0.125" (3.2 mm) ALUMINUM

BACKG COLOR: Green COPY COLOR: White

SYMBOL	X	Y	WID	HT
AR_Type D	6.6	17	6	9
AR_Type D	50.4	4	6	9

DESIGN BY: J.Navarrete CHECKED BY: Apr 19, 2016
 PROJECT ID: B-5125 LOCATION: DIV: 14

USE NOTES: 1,2
 1. Legend and border(except those that are colored black) shall be direct applied Grade C sheeting.
 2. Background shall be Grade C reflective sheeting.

Spacing Factor is 1 unless specified otherwise

Letter spacings are to start of next letter										Series/Size
										Text Length
S	y	l	v	a						D 2000
18.6	4.5	5.2	1.7	4.7	3.4	27.9				19.5
H	i	g	h	l	a	n	d	s		D 2000
9.5	5.4	1.9	4.8	4.7	1.9	4.6	4.4	4.4	2.8	21.6

FILENAME: B-5125_Sgn_design NORTH CAROLINA D.O.T. SIGN DETAIL

SIGN NUMBER: 302 TYPE: D QUANTITY: 1
 SIGN WIDTH: 6'-0" HEIGHT: 3'-6" TOTAL AREA: 21.0 Sq.Ft.
 BORDER TYPE: FLUSH RECESS: 0" WIDTH: 1" RADIUS: 3"
 NO. Z BARS: LENGTH: MAT'L: 0.125" (3.2 mm) ALUMINUM

BACKG COLOR: Green COPY COLOR: White

SYMBOL	X	Y	WID	HT

DESIGN BY: J.Navarrete CHECKED BY: Apr 01, 2016
 PROJECT ID: B-5125 LOCATION: DIV: DIV

USE NOTES: 1,2
 1. Legend and border(except those that are colored black) shall be direct applied Grade C sheeting.
 2. Background shall be Grade C reflective sheeting.

Spacing Factor is 1 unless specified otherwise

Letter spacings are to start of next letter										Series/Size								
										Text Length								
D	a	v	i	d	E	H	e	n	s	o	n	D 2000						
5.7	5	4.1	5	1.9	3.6	6	3.7	6	5.2	4.4	4.3	3.4	4.6	3.5	5.7	60.7		
B	r	i	d	g	e	D 2000												
24.7	5	3	1.9	4.6	4.6	3.5	24.7	22.6										
L	i	t	t	l	e	T	e	n	n	e	s	s	e	e	D 2000			
6.4	4.5	1.6	2.5	3.1	1.9	3.5	6	4.3	4.4	4.7	4.4	4	3.2	3.4	4.1	3.5	6.4	59.2
R	i	v	e	r	D 2000													
27	5	1.7	4.7	4.4	2.3	27	18.1											

FILENAME: B-5125_Sgn_design NORTH CAROLINA D.O.T. SIGN DETAIL

SIGN NUMBER: 303,304 TYPE: D QUANTITY: 2
 SIGN WIDTH: 6'-0" HEIGHT: 2'-0" TOTAL AREA: 12.0 Sq.Ft.
 BORDER TYPE: FLUSH RECESS: 0" WIDTH: 1" RADIUS: 3"
 NO. Z BARS: LENGTH: MAT'L: 0.125" (3.2 mm) ALUMINUM

BACKG COLOR: Green COPY COLOR: White

SYMBOL	X	Y	WID	HT

DESIGN BY: J.Navarrete CHECKED BY: Sep 01, 2015
 PROJECT ID: B-5125 LOCATION: DIV: 14

USE NOTES: 1,2
 1. Legend and border(except those that are colored black) shall be direct applied Grade C sheeting.
 2. Background shall be Grade C reflective sheeting.

Spacing Factor is 1 unless specified otherwise

Letter spacings are to start of next letter										Series/Size								
										Text Length								
L	i	t	t	l	e	T	e	n	n	e	s	s	e	e	D 2000			
6.4	4.5	1.6	2.5	3.1	1.9	3.5	6	4.3	4.4	4.7	4.4	4	3.2	3.4	4.1	3.5	6.4	59.2
R	i	v	e	r	D 2000													
27	5	1.7	4.7	4.4	2.3	27	18.1											

FILENAME: B-5125_Sgn_design NORTH CAROLINA D.O.T. SIGN DETAIL

5/3/2016
 P:\IP\Projects-B\B5125\Traffic\Signing\CADD\Sign_Designs\B-5125_Sgn_design.dgn
 User: jnavarrete

SIGN DESIGN