


NC HWY 28 NORTH /US 441 US. SOUTH
(NORTHEAST MAIN ST.)

US 441 BUS. NORTH
(EAST MAIN ST.)

SR 1324
(LAKESIDE DR.)

NC 28
(HIGHLANDS RD.)

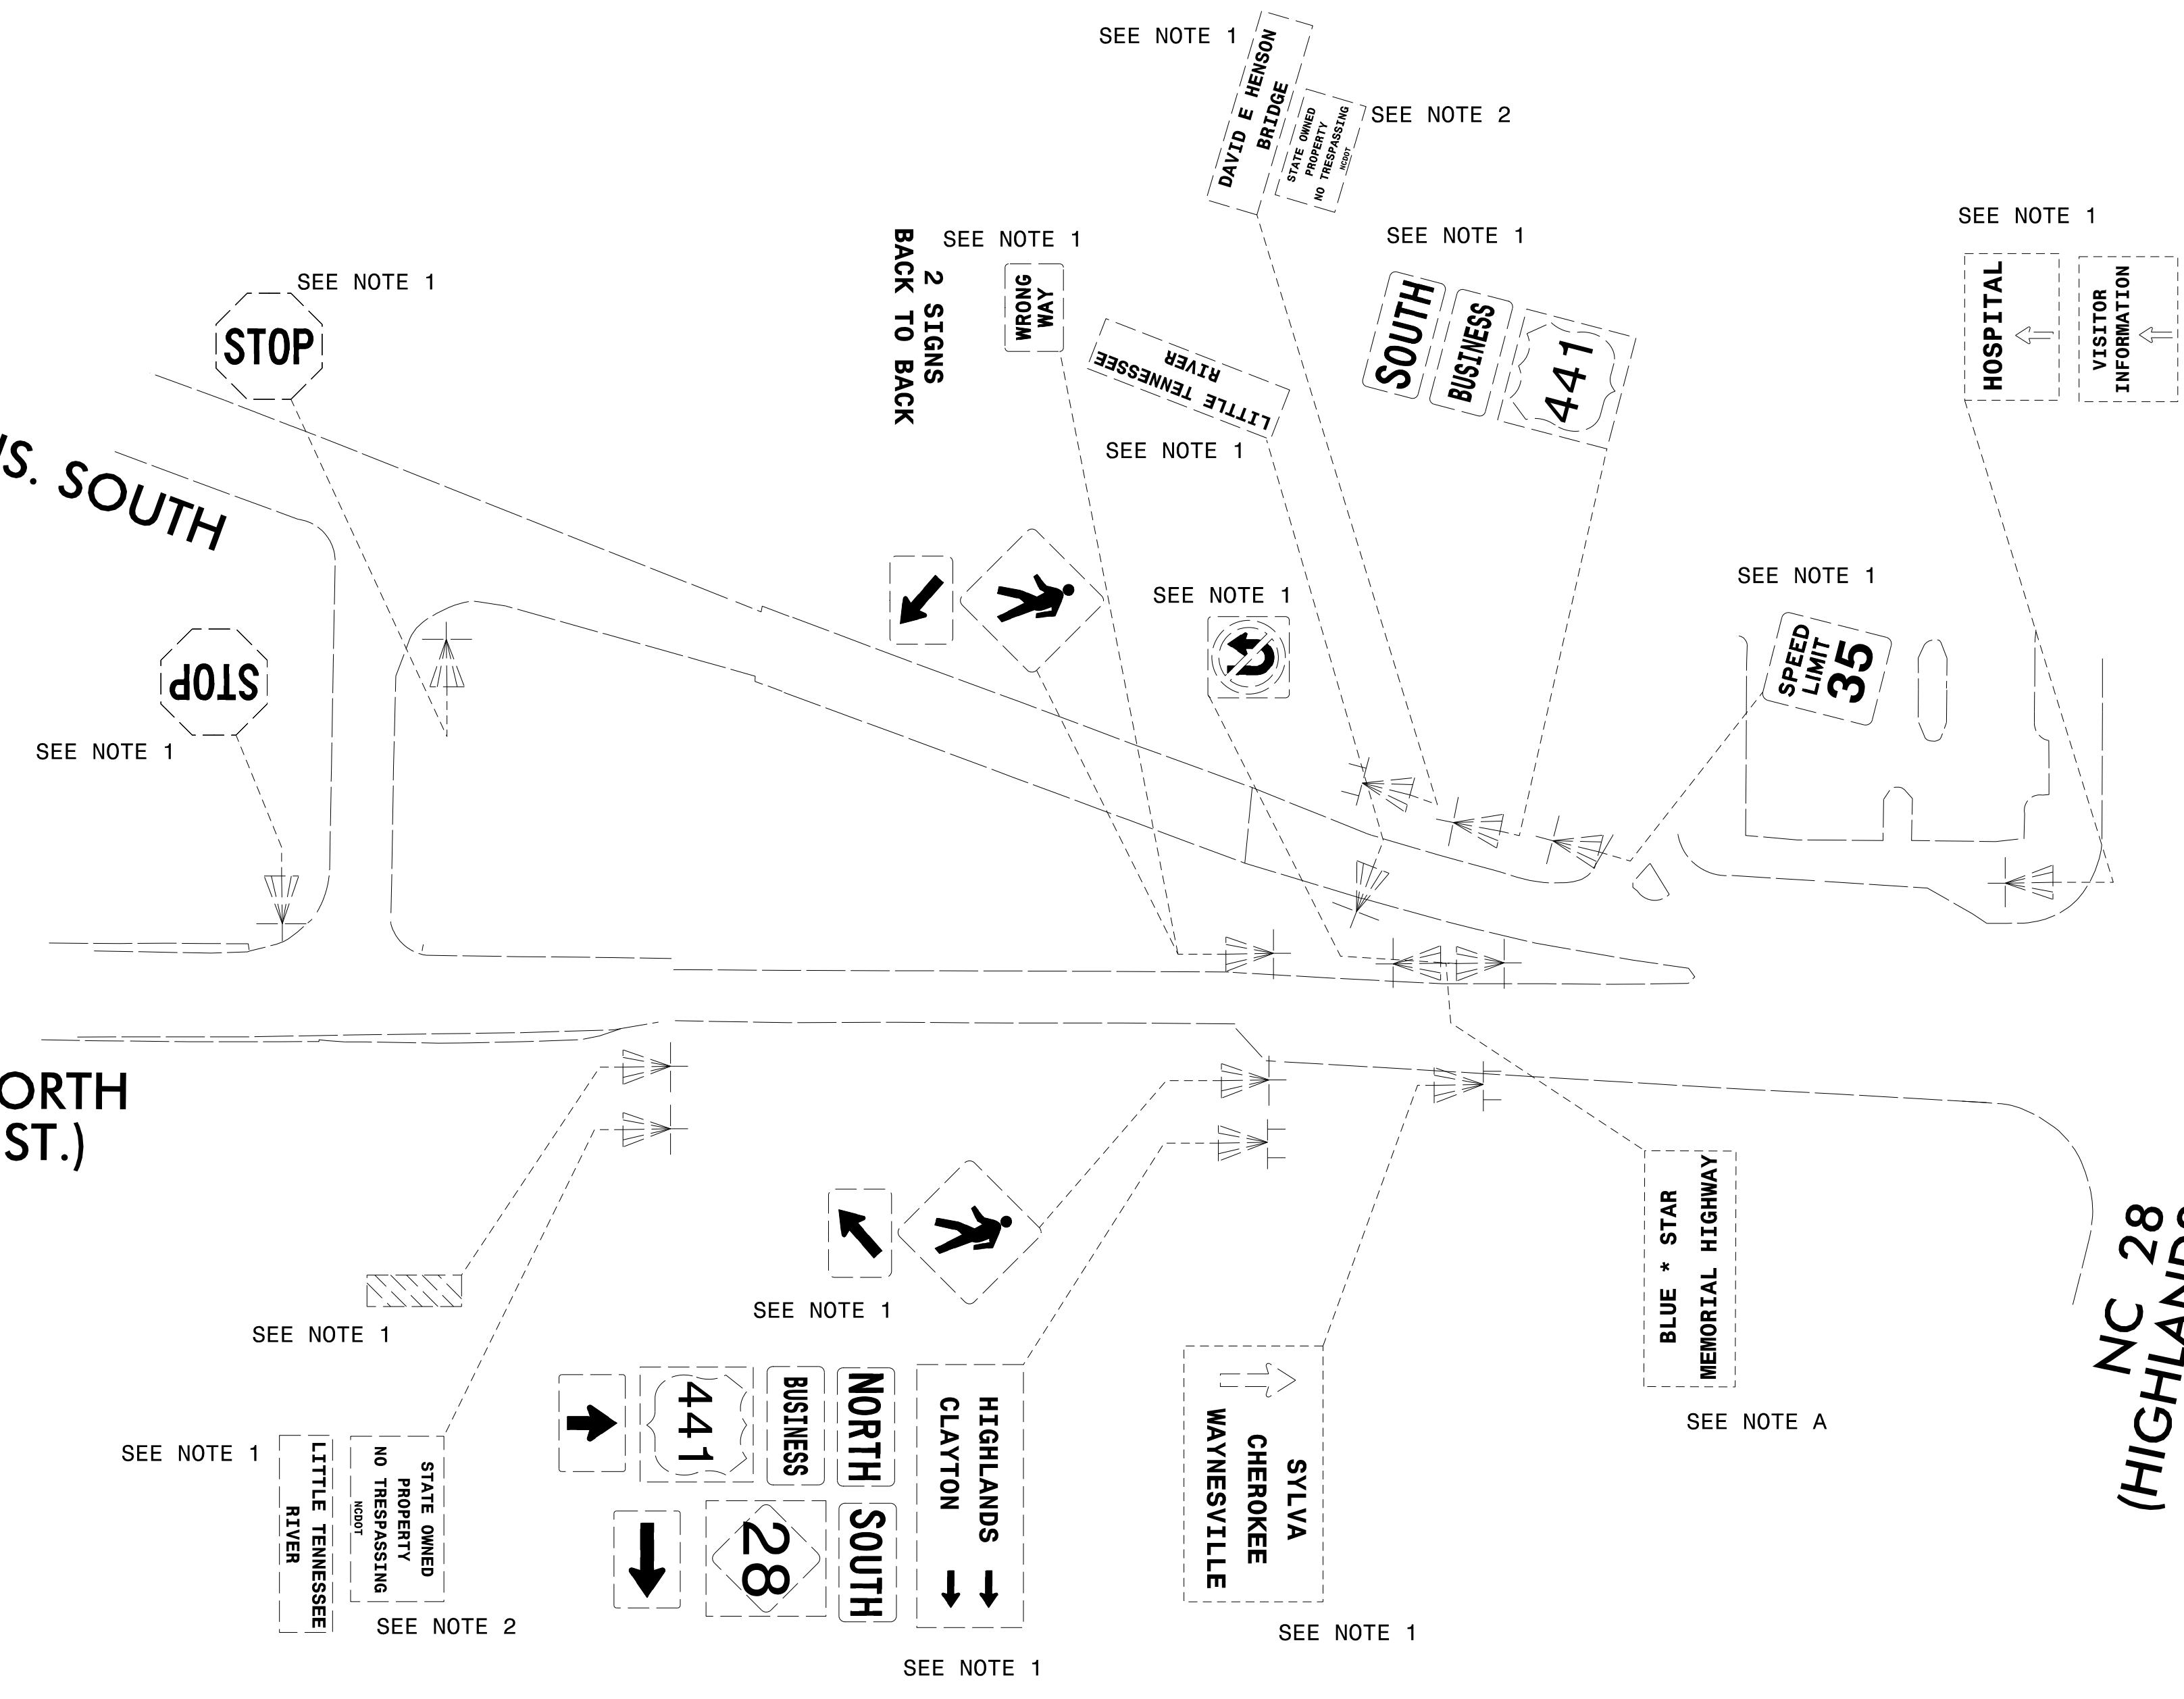

5/3/2016 P:\TIP\Projects-B\B5125\Traffic\Signing\CADD\Signing Layout Plans\B-5125_Sgn_S01.dgn User: rnavarrete

SIGN DETAIL SHEET