


INTERSECTION LOCATION  
US 441/E. MAIN STREET AT DEPOT STREET  
SIG. INV. # 14-0660

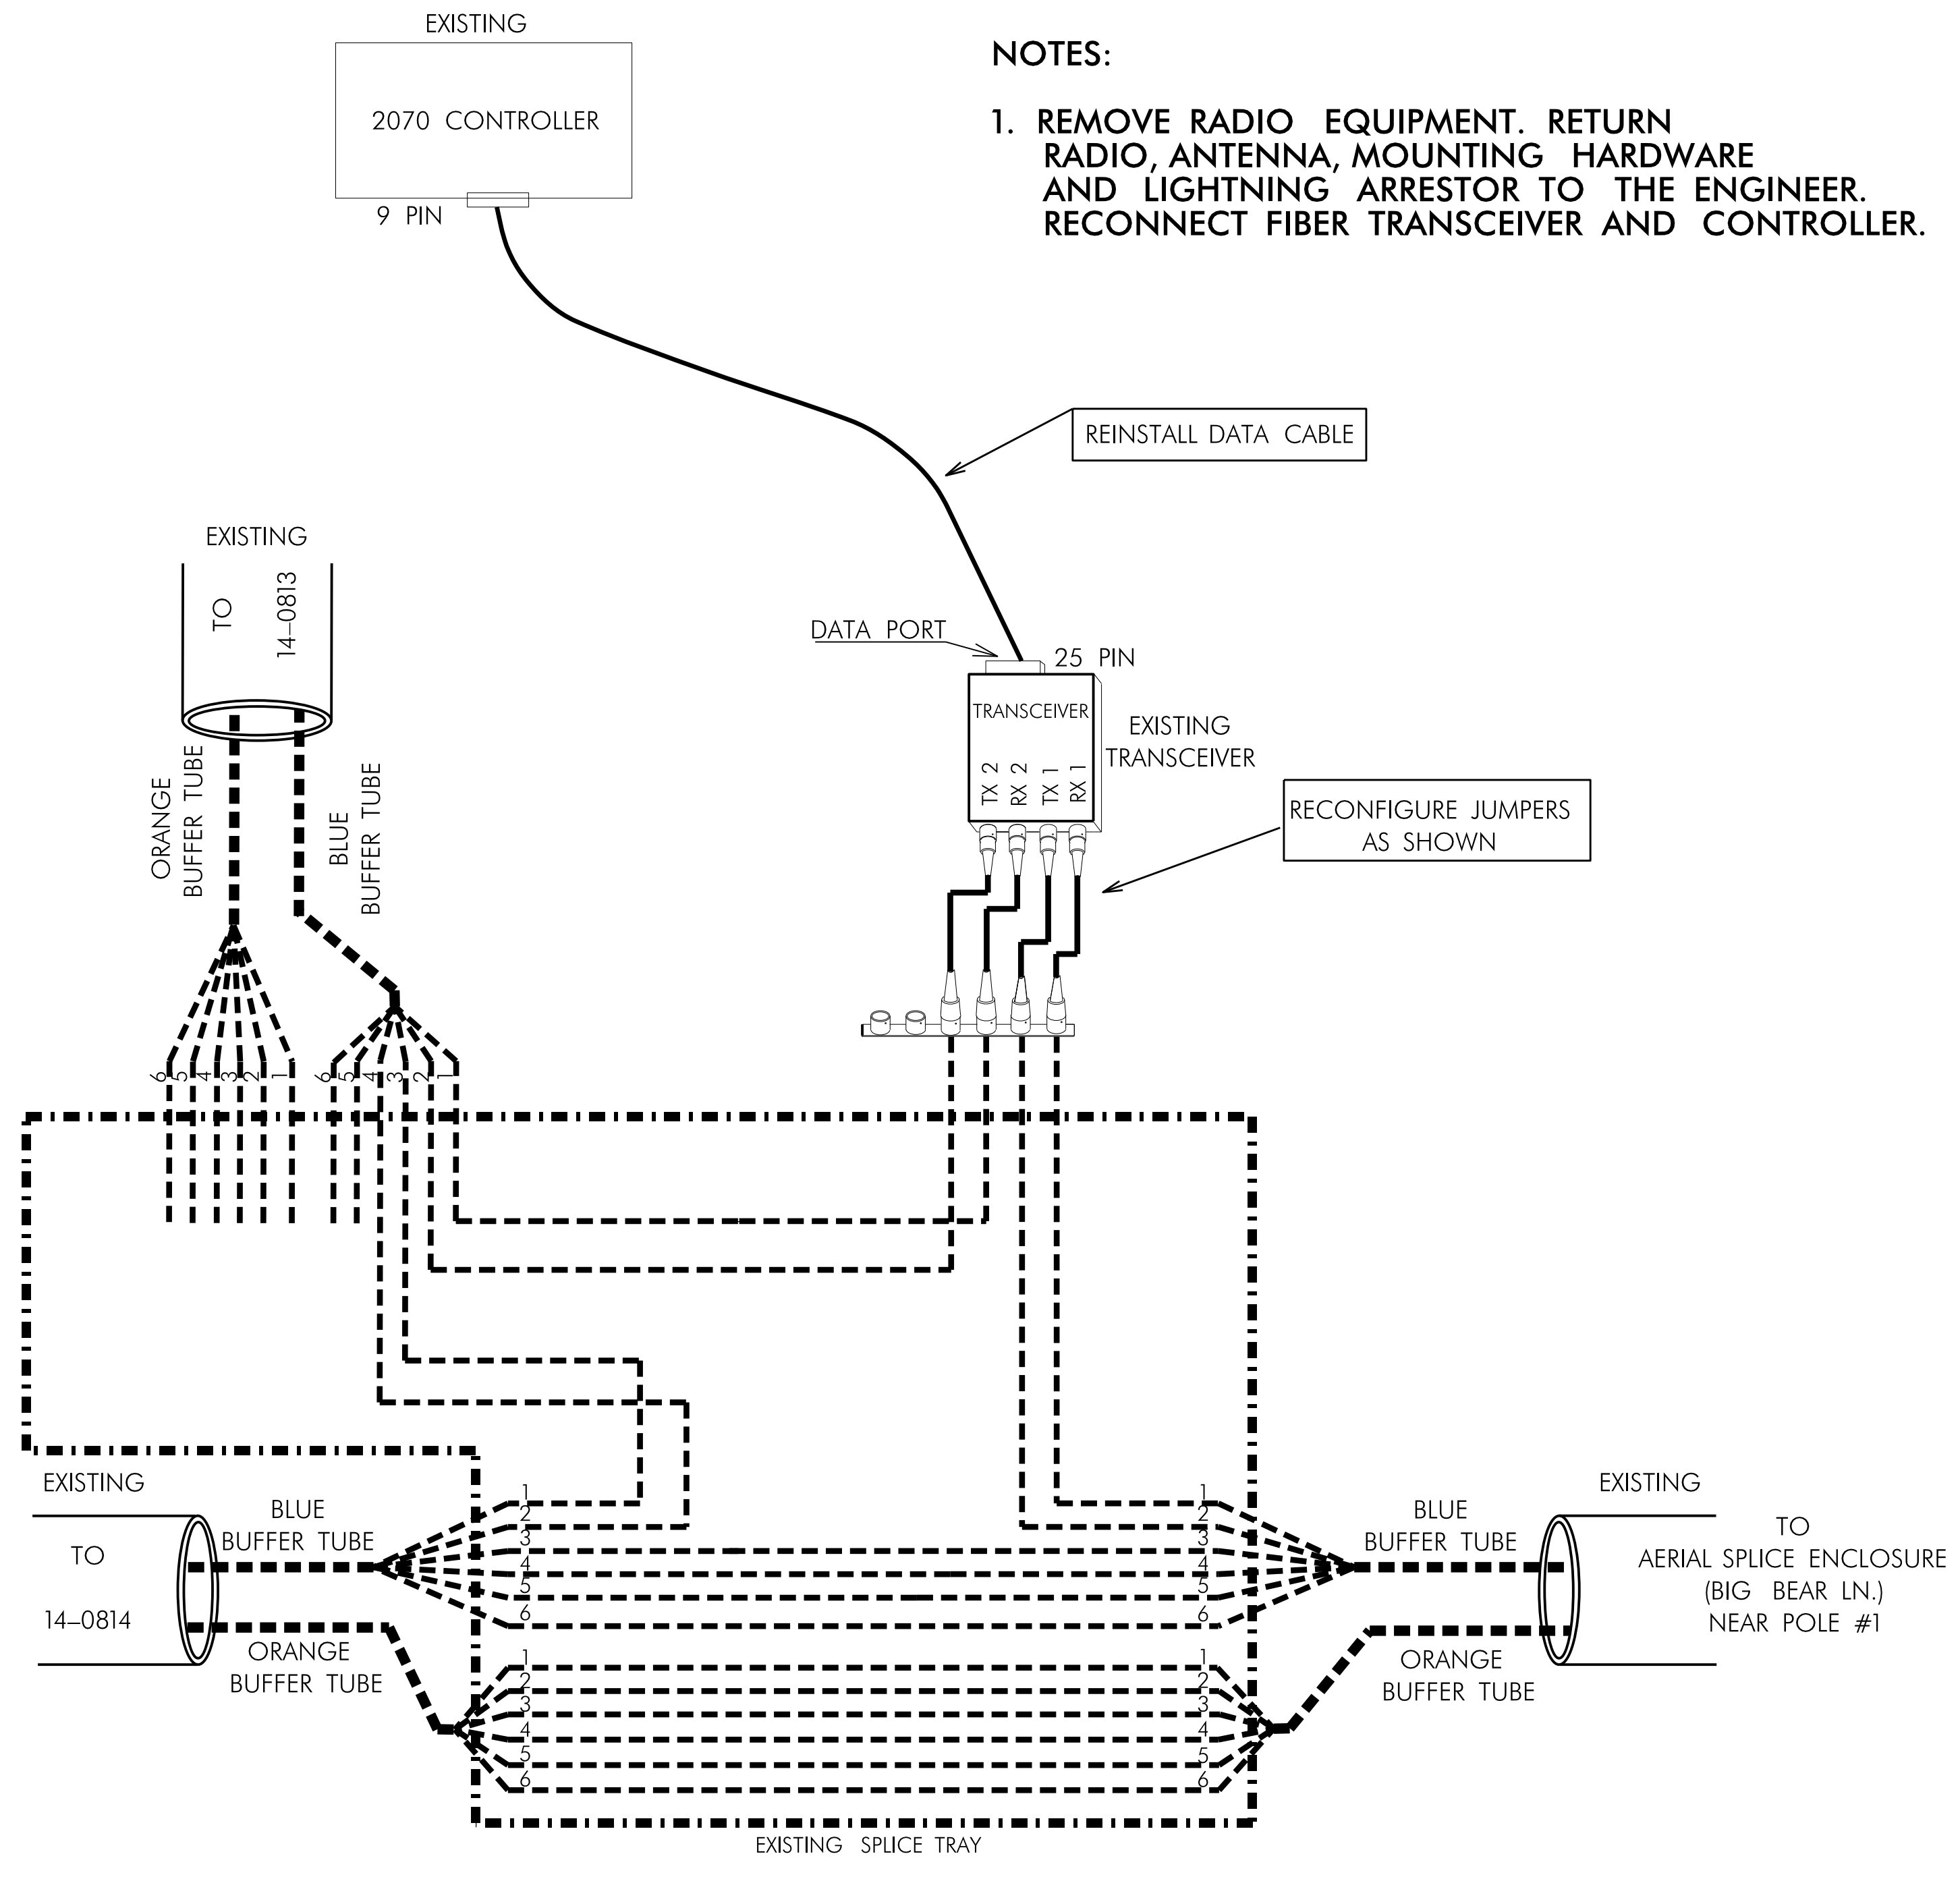

- NOTES:
1. REMOVE RADIO EQUIPMENT. RETURN RADIO, ANTENNA, MOUNTING HARDWARE AND LIGHTNING ARRESTOR TO THE ENGINEER. RECONNECT FIBER TRANSCIEVER AND CONTROLLER.

NOTES:

TRANSCIEVER TERMINATION CONFIGURATIONS ARE GENERIC. CONTRACTOR IS RESPONSIBLE FOR DETERMINING \ ENSURING PROPER TERMINATIONS.

ALL WORK IS NOT COMPLETE UNTIL THE SIGNAL SYSTEM IS BACK UP AND OPERATIONAL.

TMP FINAL

DOCUMENT NOT CONSIDERED FINAL UNLESS ALL SIGNATURES COMPLETED

	<p><b>SPLICE DETAIL</b></p>		
	<p>DIVISION 14      MACON CO.      FRANKLIN</p>		
<p>PLAN DATE: MARCH 2016      REVIEWED BY:</p>		<p>PREPARED BY: I. N. AVERY      REVIEWED BY:</p>	
<p>750 N. Greenfield Pkwy., Garner, NC 27529</p>		<p>REVISIONS      INIT.      DATE</p>	
<p>SCALE: 0</p>		<p>DocuSigned by: Gregory A. Fuller      3/29/2016</p>	
<p>CADD Filename:</p>		<p>DATE</p>	