


8/23/99

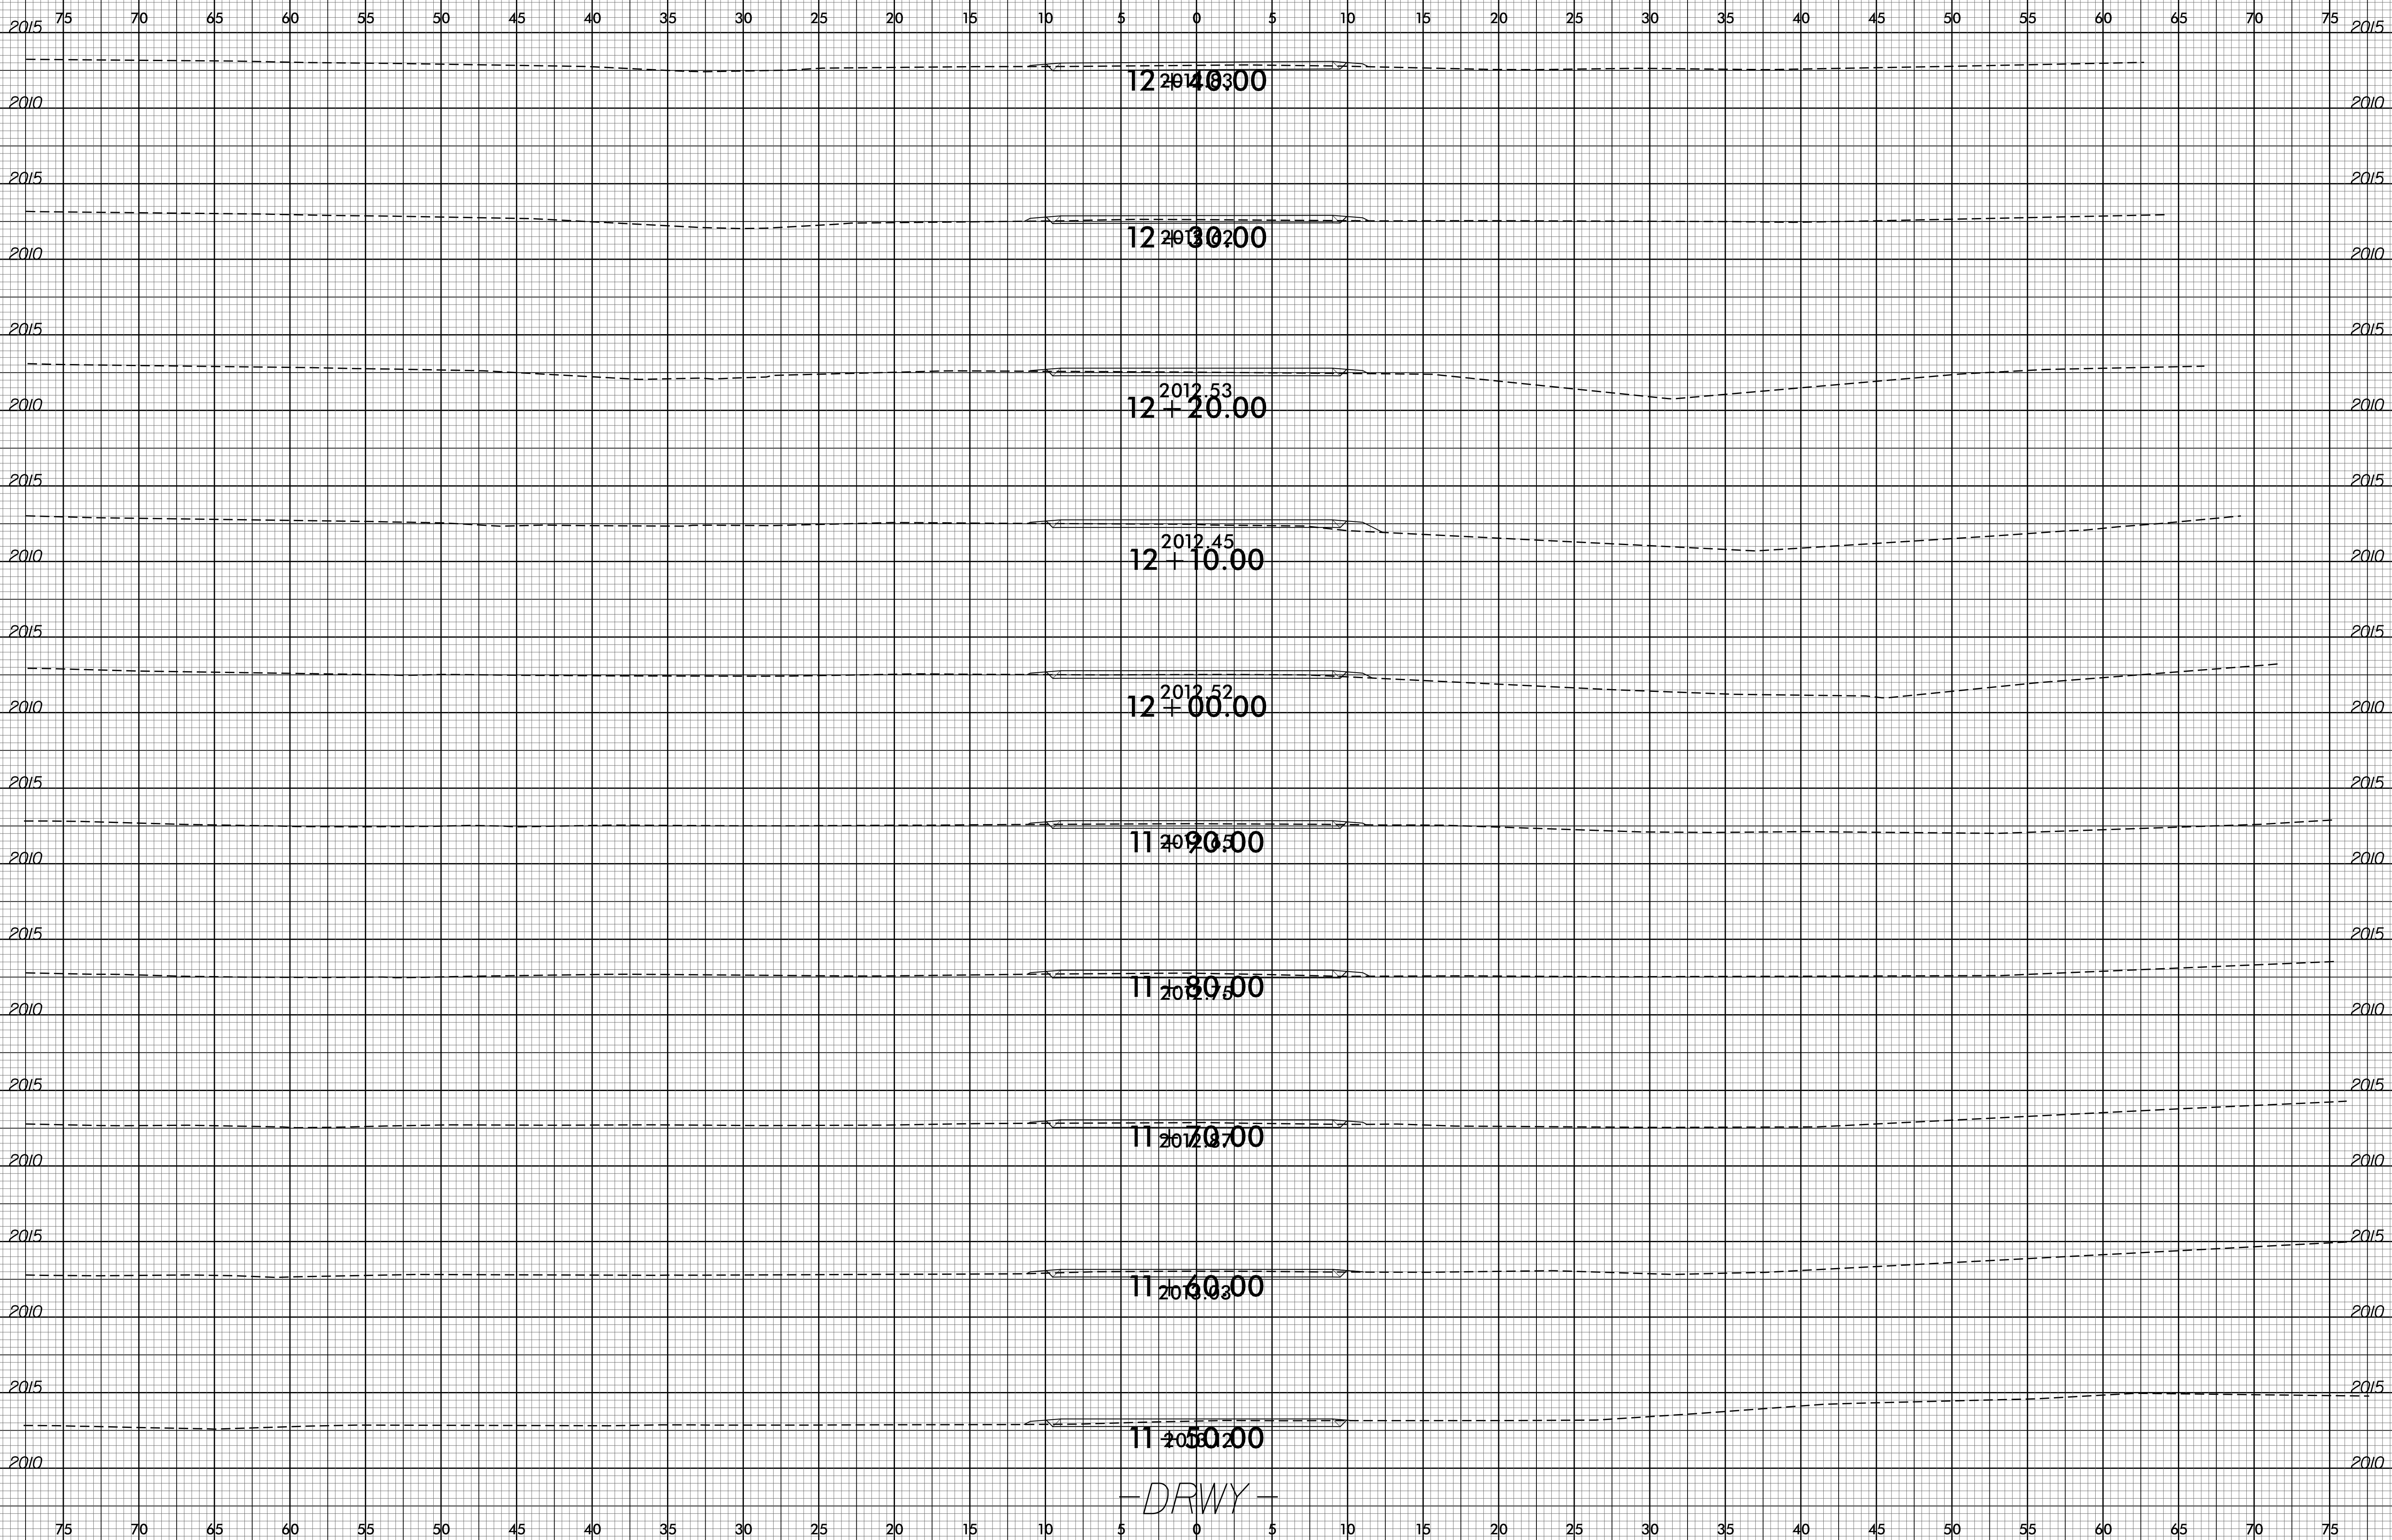

—DRWY—

28-APR-2016 11:09
F:\Roadway\Operator\Mode\img\B5125-Ref\xp1_DRWY.dgn
\$\$\$\$\$USERNAME\$\$\$\$\$