


PROPOSED DUCT BANK CONSTRUCTION
FOR FRONTIER COMMUNICATIONS
IN ASSOC. WITH NCDOT PROJECT B-5125

SHEET NO.

S-41

ENGINEER

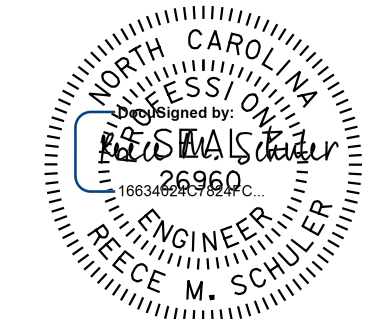

5/17/2016



V&M
Vaughn & Melton
Consulting Engineers
Charlotte, North Carolina
704-357-0488

Copyright © 2006 Vaughn & Melton, Inc. All Rights Reserved.


- Tri-Cities, TN 423-467-8401
- Knoxville, TN 865-546-5800
- Spartanburg, SC 864-574-4775
- Charleston, SC 843-974-5650
- Middlesboro, KY 606-248-6600
- Atlanta, GA 770-621-3509
- Asheville, NC 828-253-2796
- Boone, NC 828-355-9933

NOTES

- FOR TYPICAL DETAILS, SEE SHEET 2.
- SPACERS SHALL BE SPACED AT NO MORE THAN 7" O.C.
- SPACERS ARE NOT REQUIRED ON APPROACH SLAB OR BRIDGE DECK.
- THE NCDOT CONTRACTOR SHALL INSTALL FISH TAPE IN THE CONDUITS ON THE BRIDGE.
- CONDUITS OUTSIDE THE BRIDGE MAY BE ENCASED IN CONCRETE AT FRONTIER COMMUNICATIONS'S DISCRETION.
- DUCT BANK IS A 6-WAY CONDUIT SYSTEM OF 4" SCHEDULE 40 RIGID NONMETALLIC PVC PIPES.

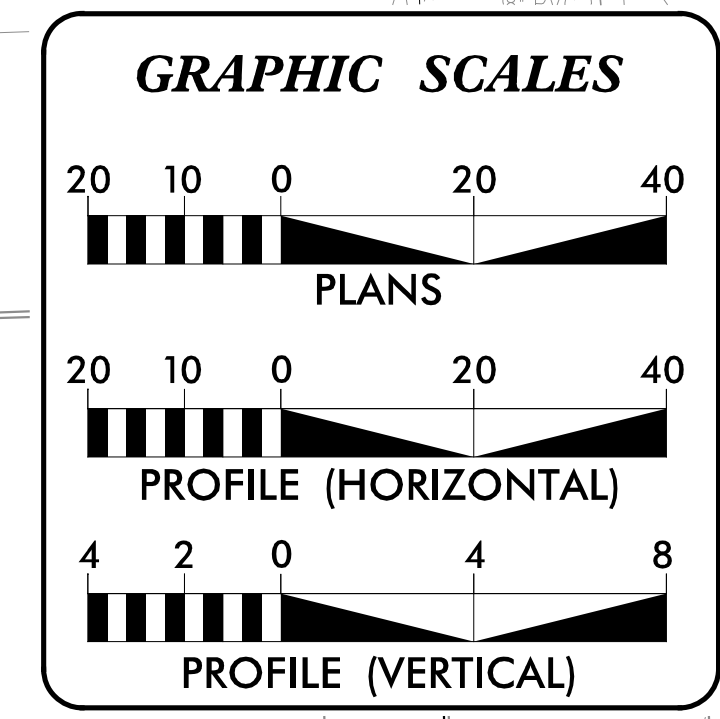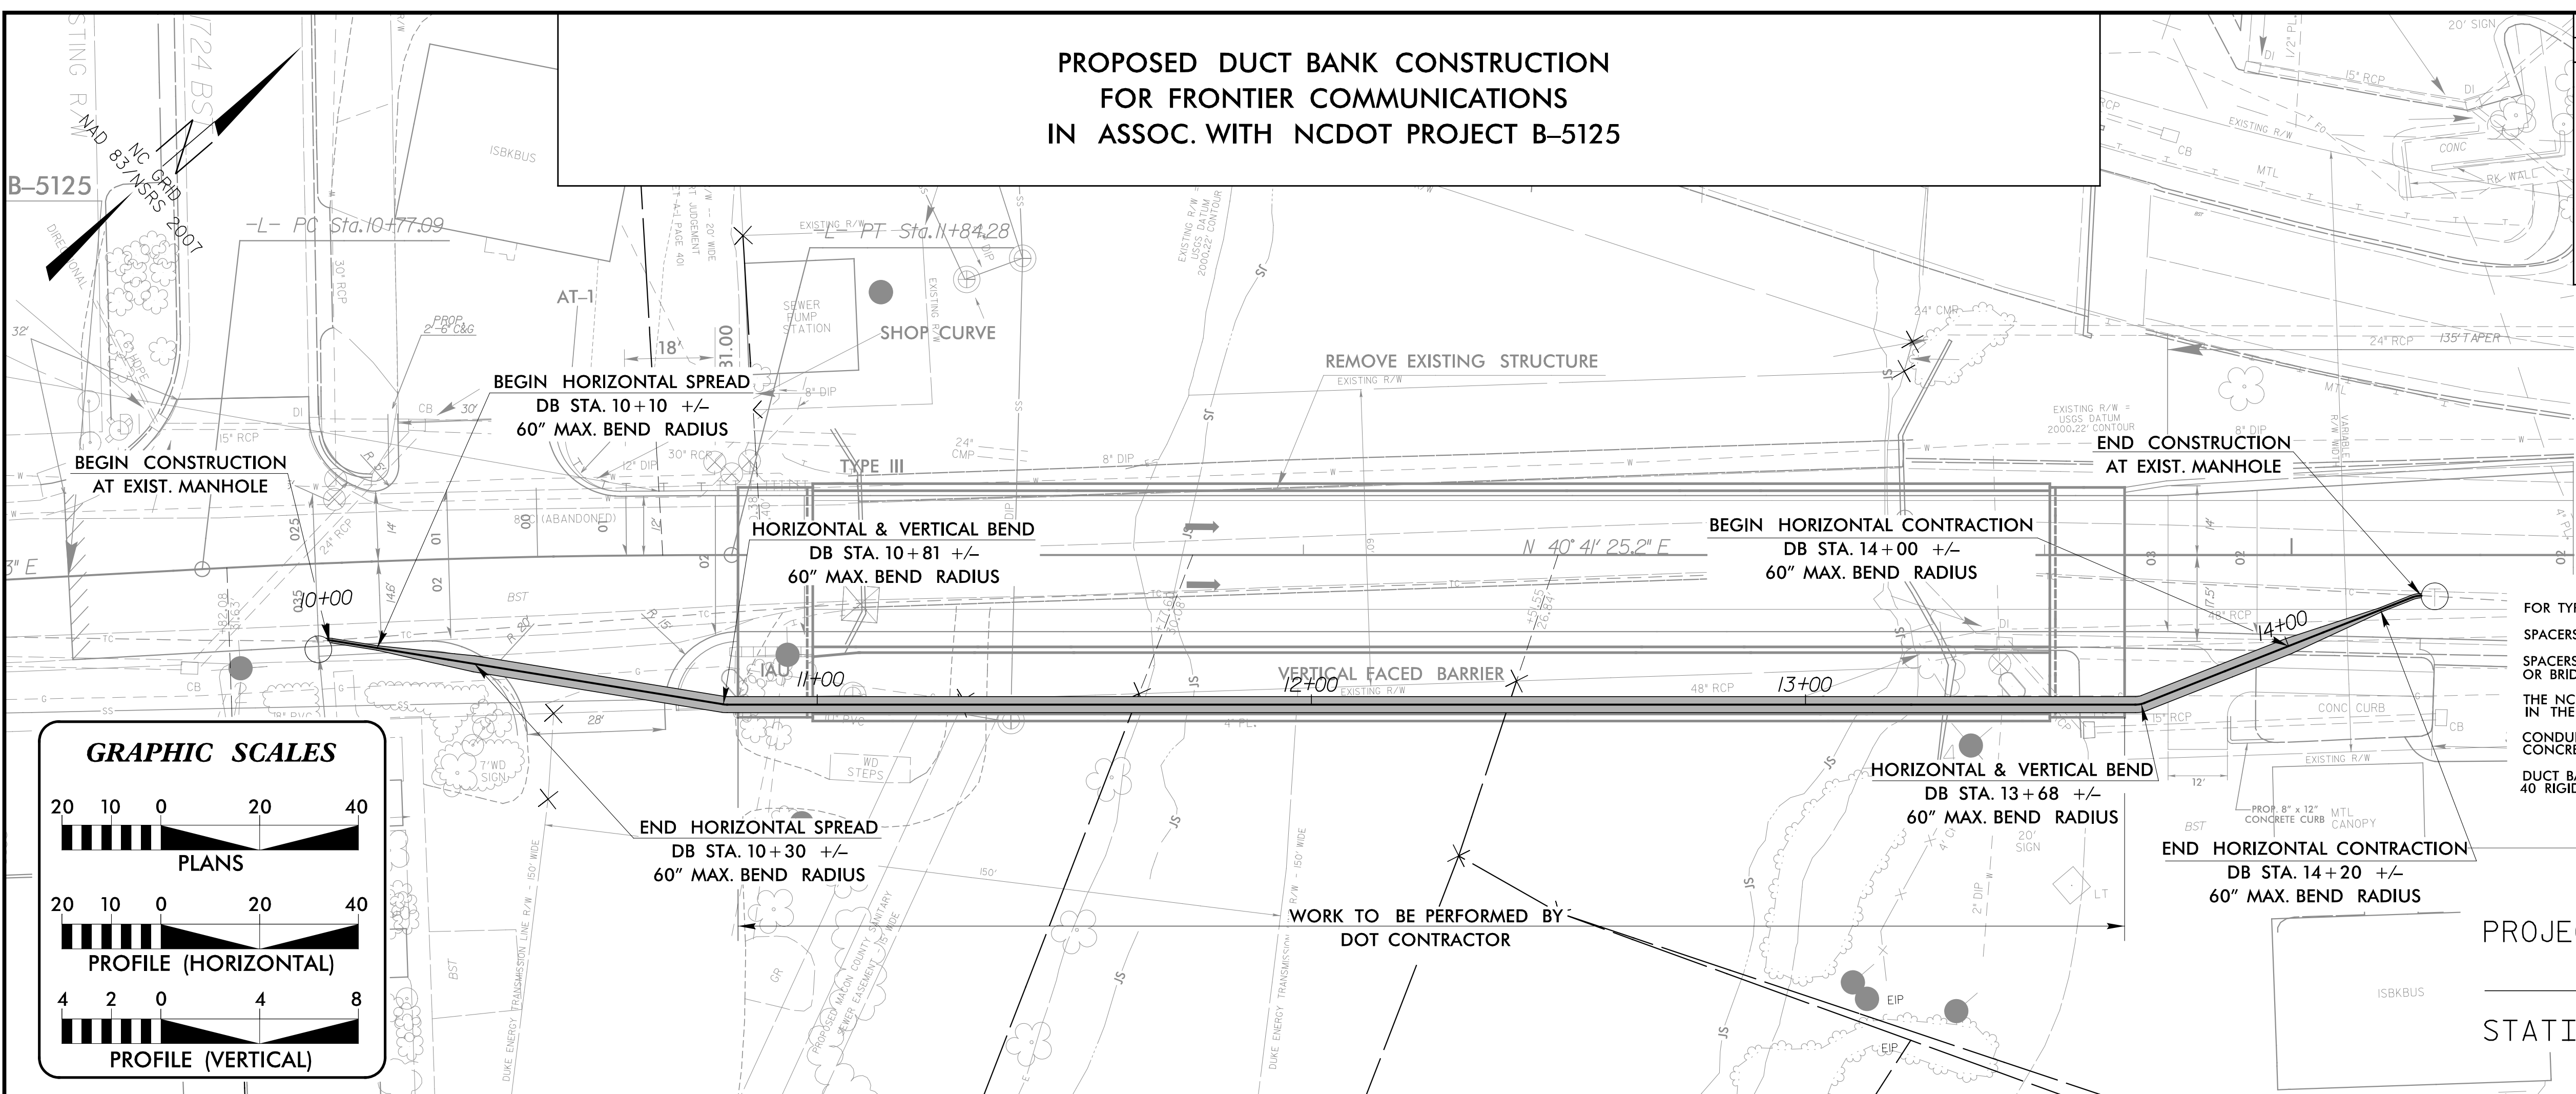

PROJECT NO. B-5125
MACON COUNTY
STATION: 13+25.89 -L-

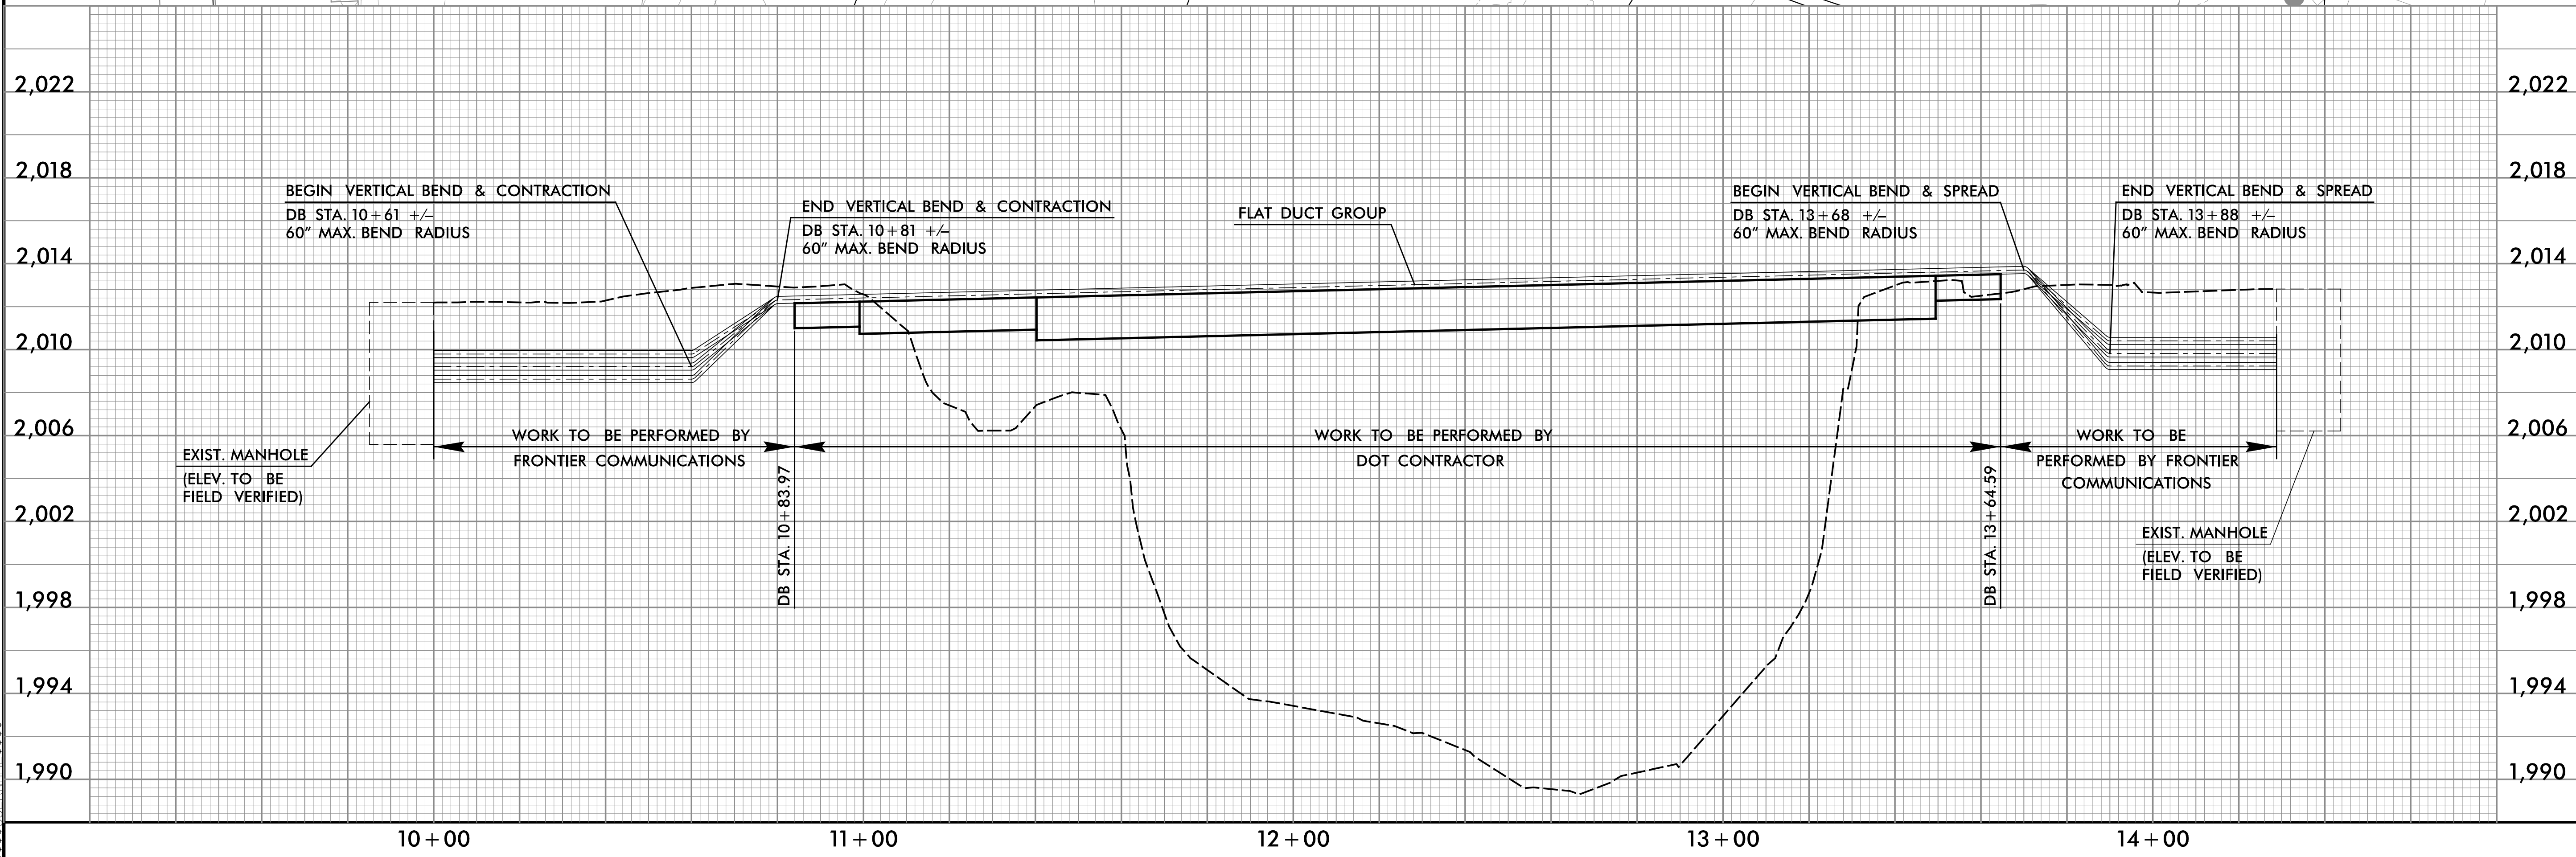

8/17/99
B-5125
724 BS
NC GRID
2007
1724 BS
15\"/>