
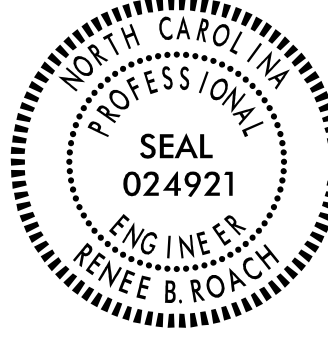
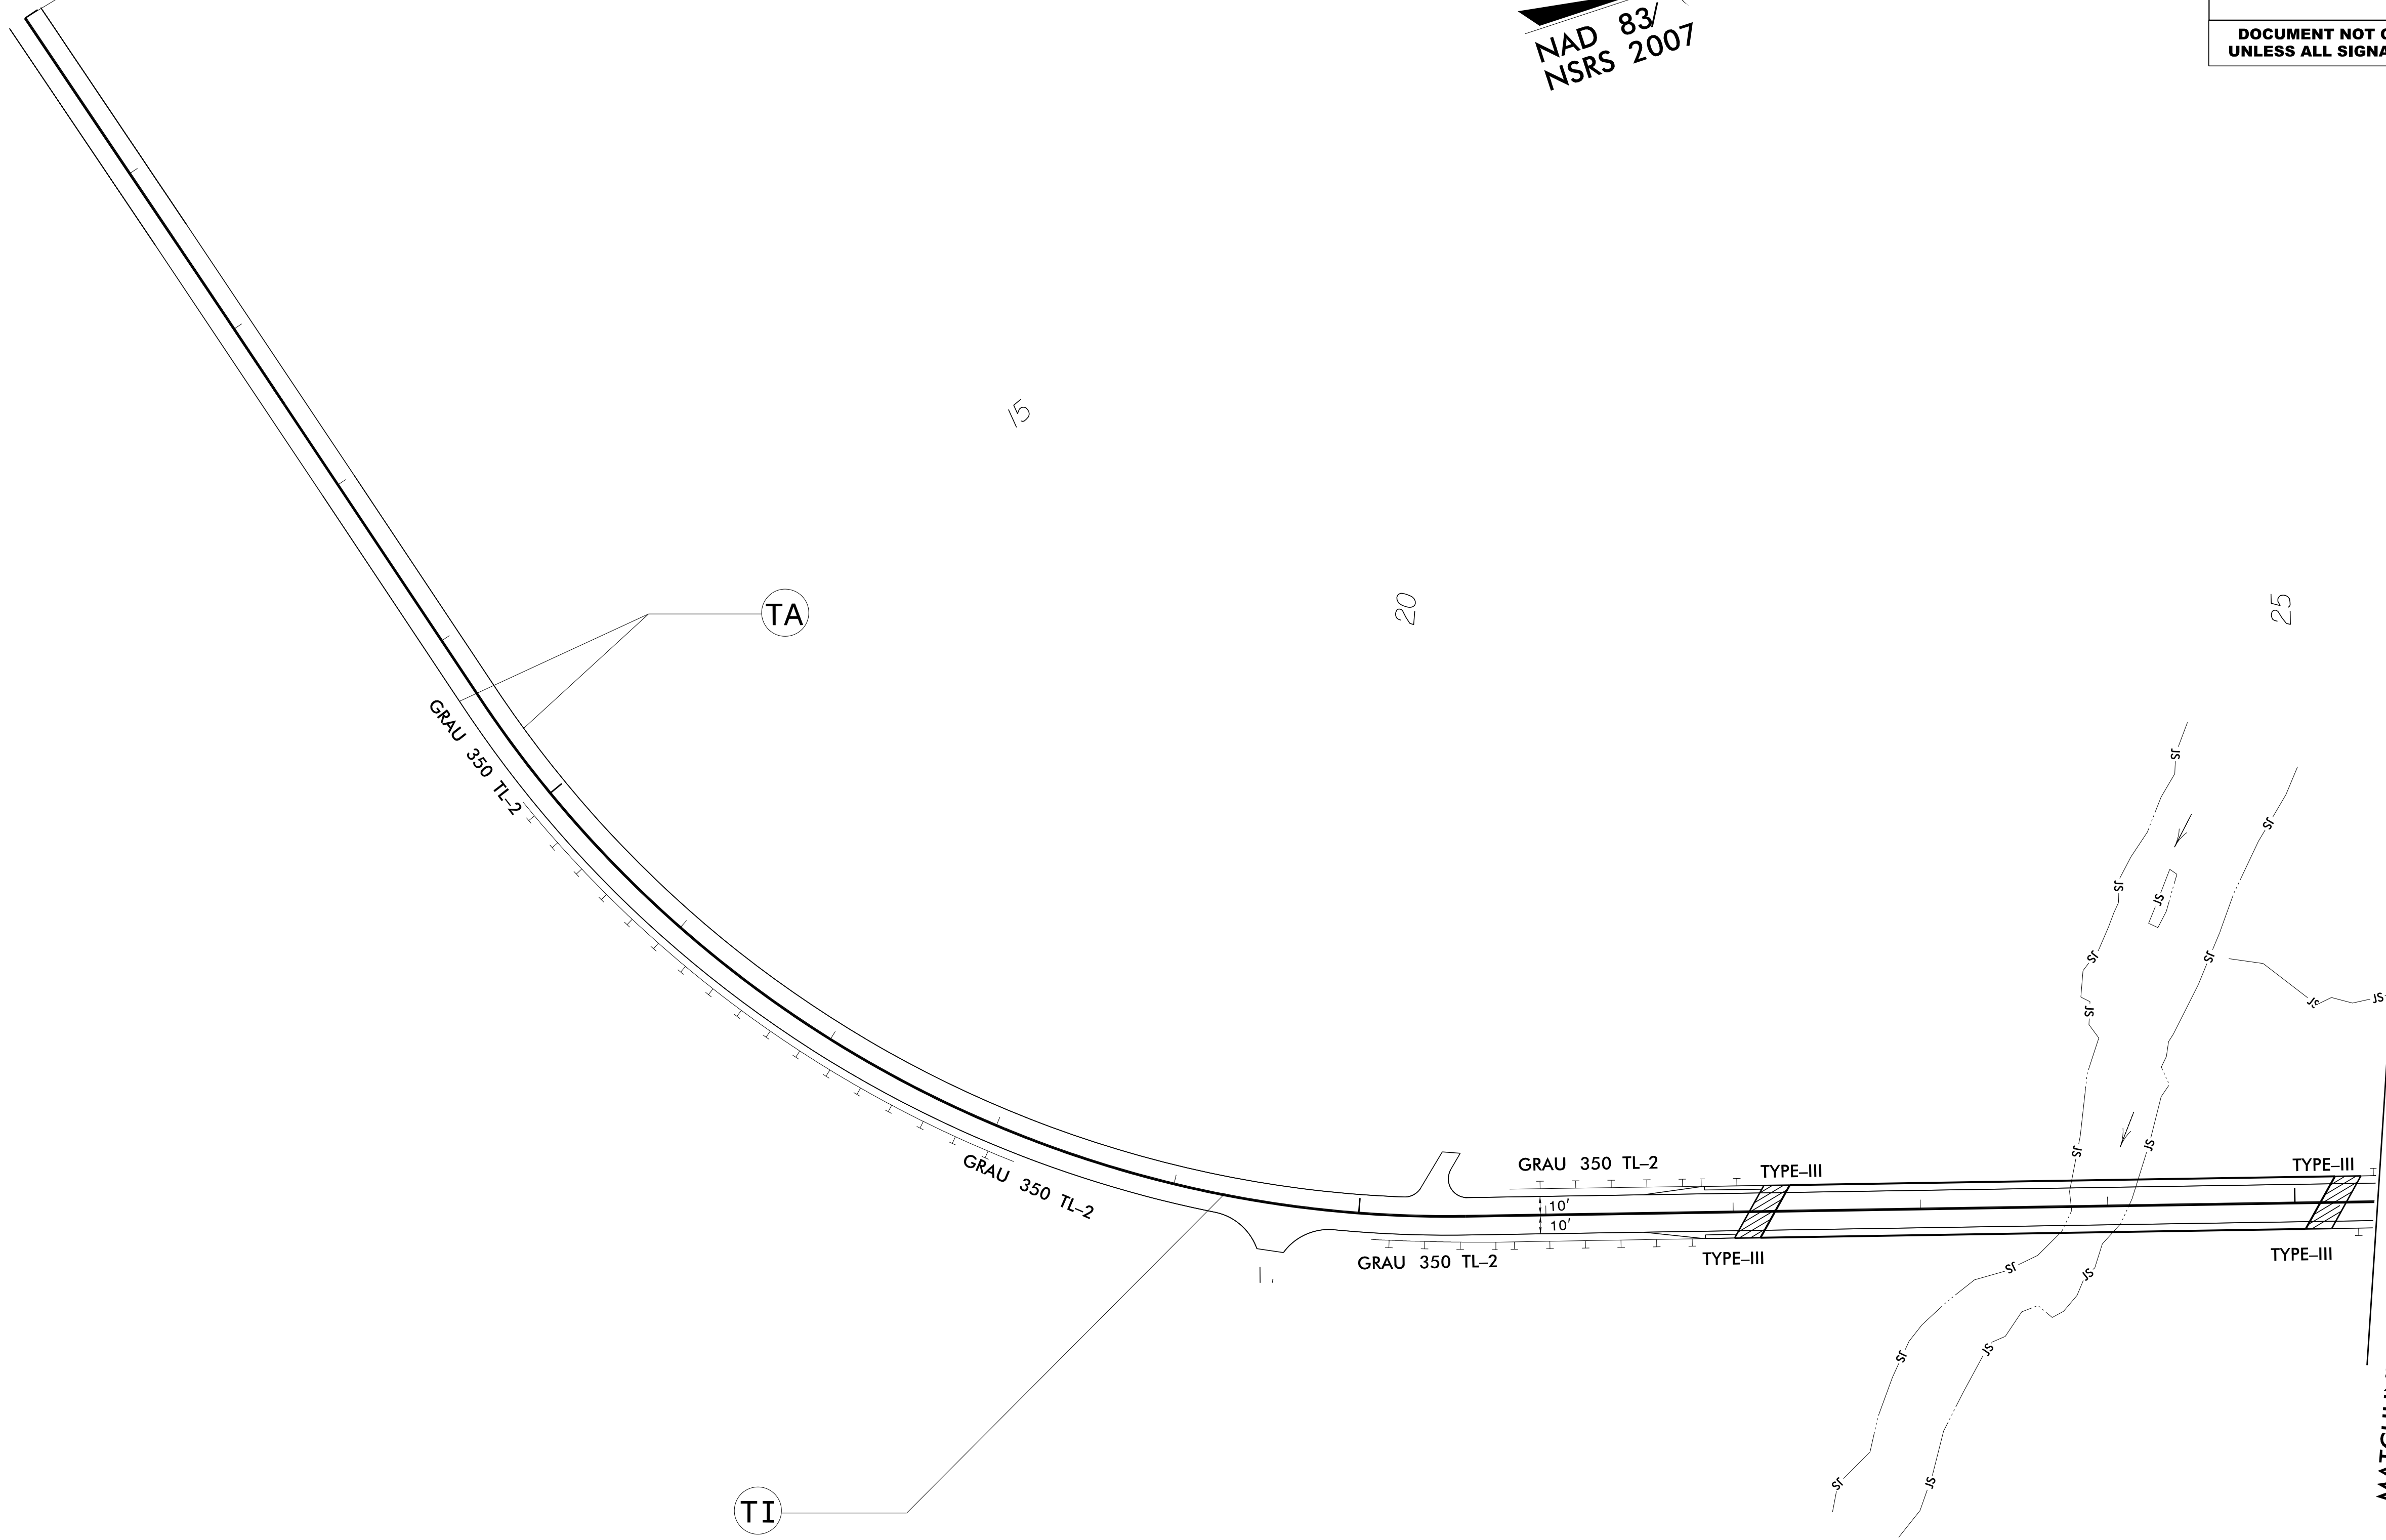


TIP NO. B-5360	SHEET NO. PMP-2
APPROVED: <i>Renee Roach</i> <small>330909770748400</small>	
DATE: 7/1/2016   3:50 PM EDT	
SEAL	
	
<b>DOCUMENT NOT CONSIDERED FINAL UNLESS ALL SIGNATURES COMPLETED</b>	

-L- STA. 13+00+/-  
TIE TO EXISTING  
PAVEMENT MARKINGS

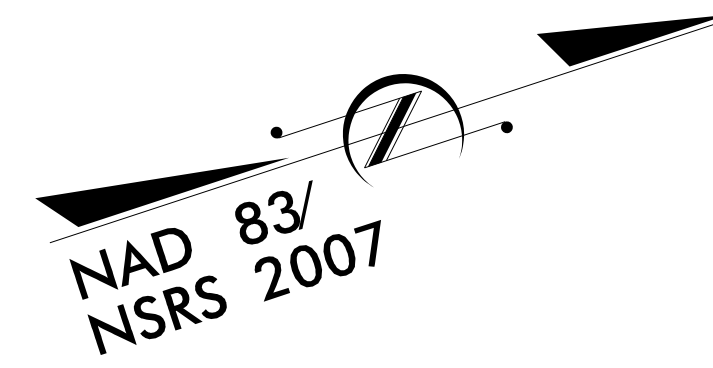

MATCHLINE -L- STA. 25 + 40.00 SEE SHEET PMP-3

**PAVEMENT MARKING DETAIL**

6/29/2016  
P:\TIP-Projects-B\B5360\Traffic\Signing\CADD\Pavement Marking Plans\B-5360 PMP-2.dgn  
User:rkrd