
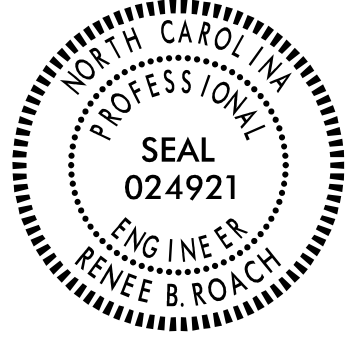
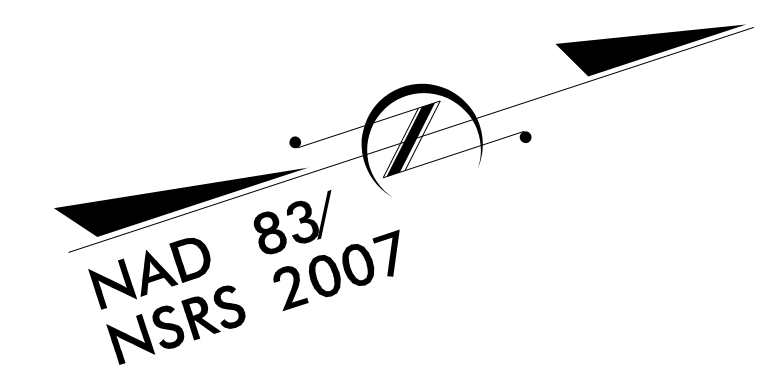


TIP NO. B-5360	SHEET NO. PMP-3
APPROVED: <i>Kenee Roach</i> <small>BSCR0677CF48400...</small>	
DATE: 7/1/2016 3:50 PM EDT	
SEAL	
	
DOCUMENT NOT CONSIDERED FINAL UNLESS ALL SIGNATURES COMPLETED	

MATCHLINE -L- STA. 25 + 40.00 SEE SHEET PMP-2

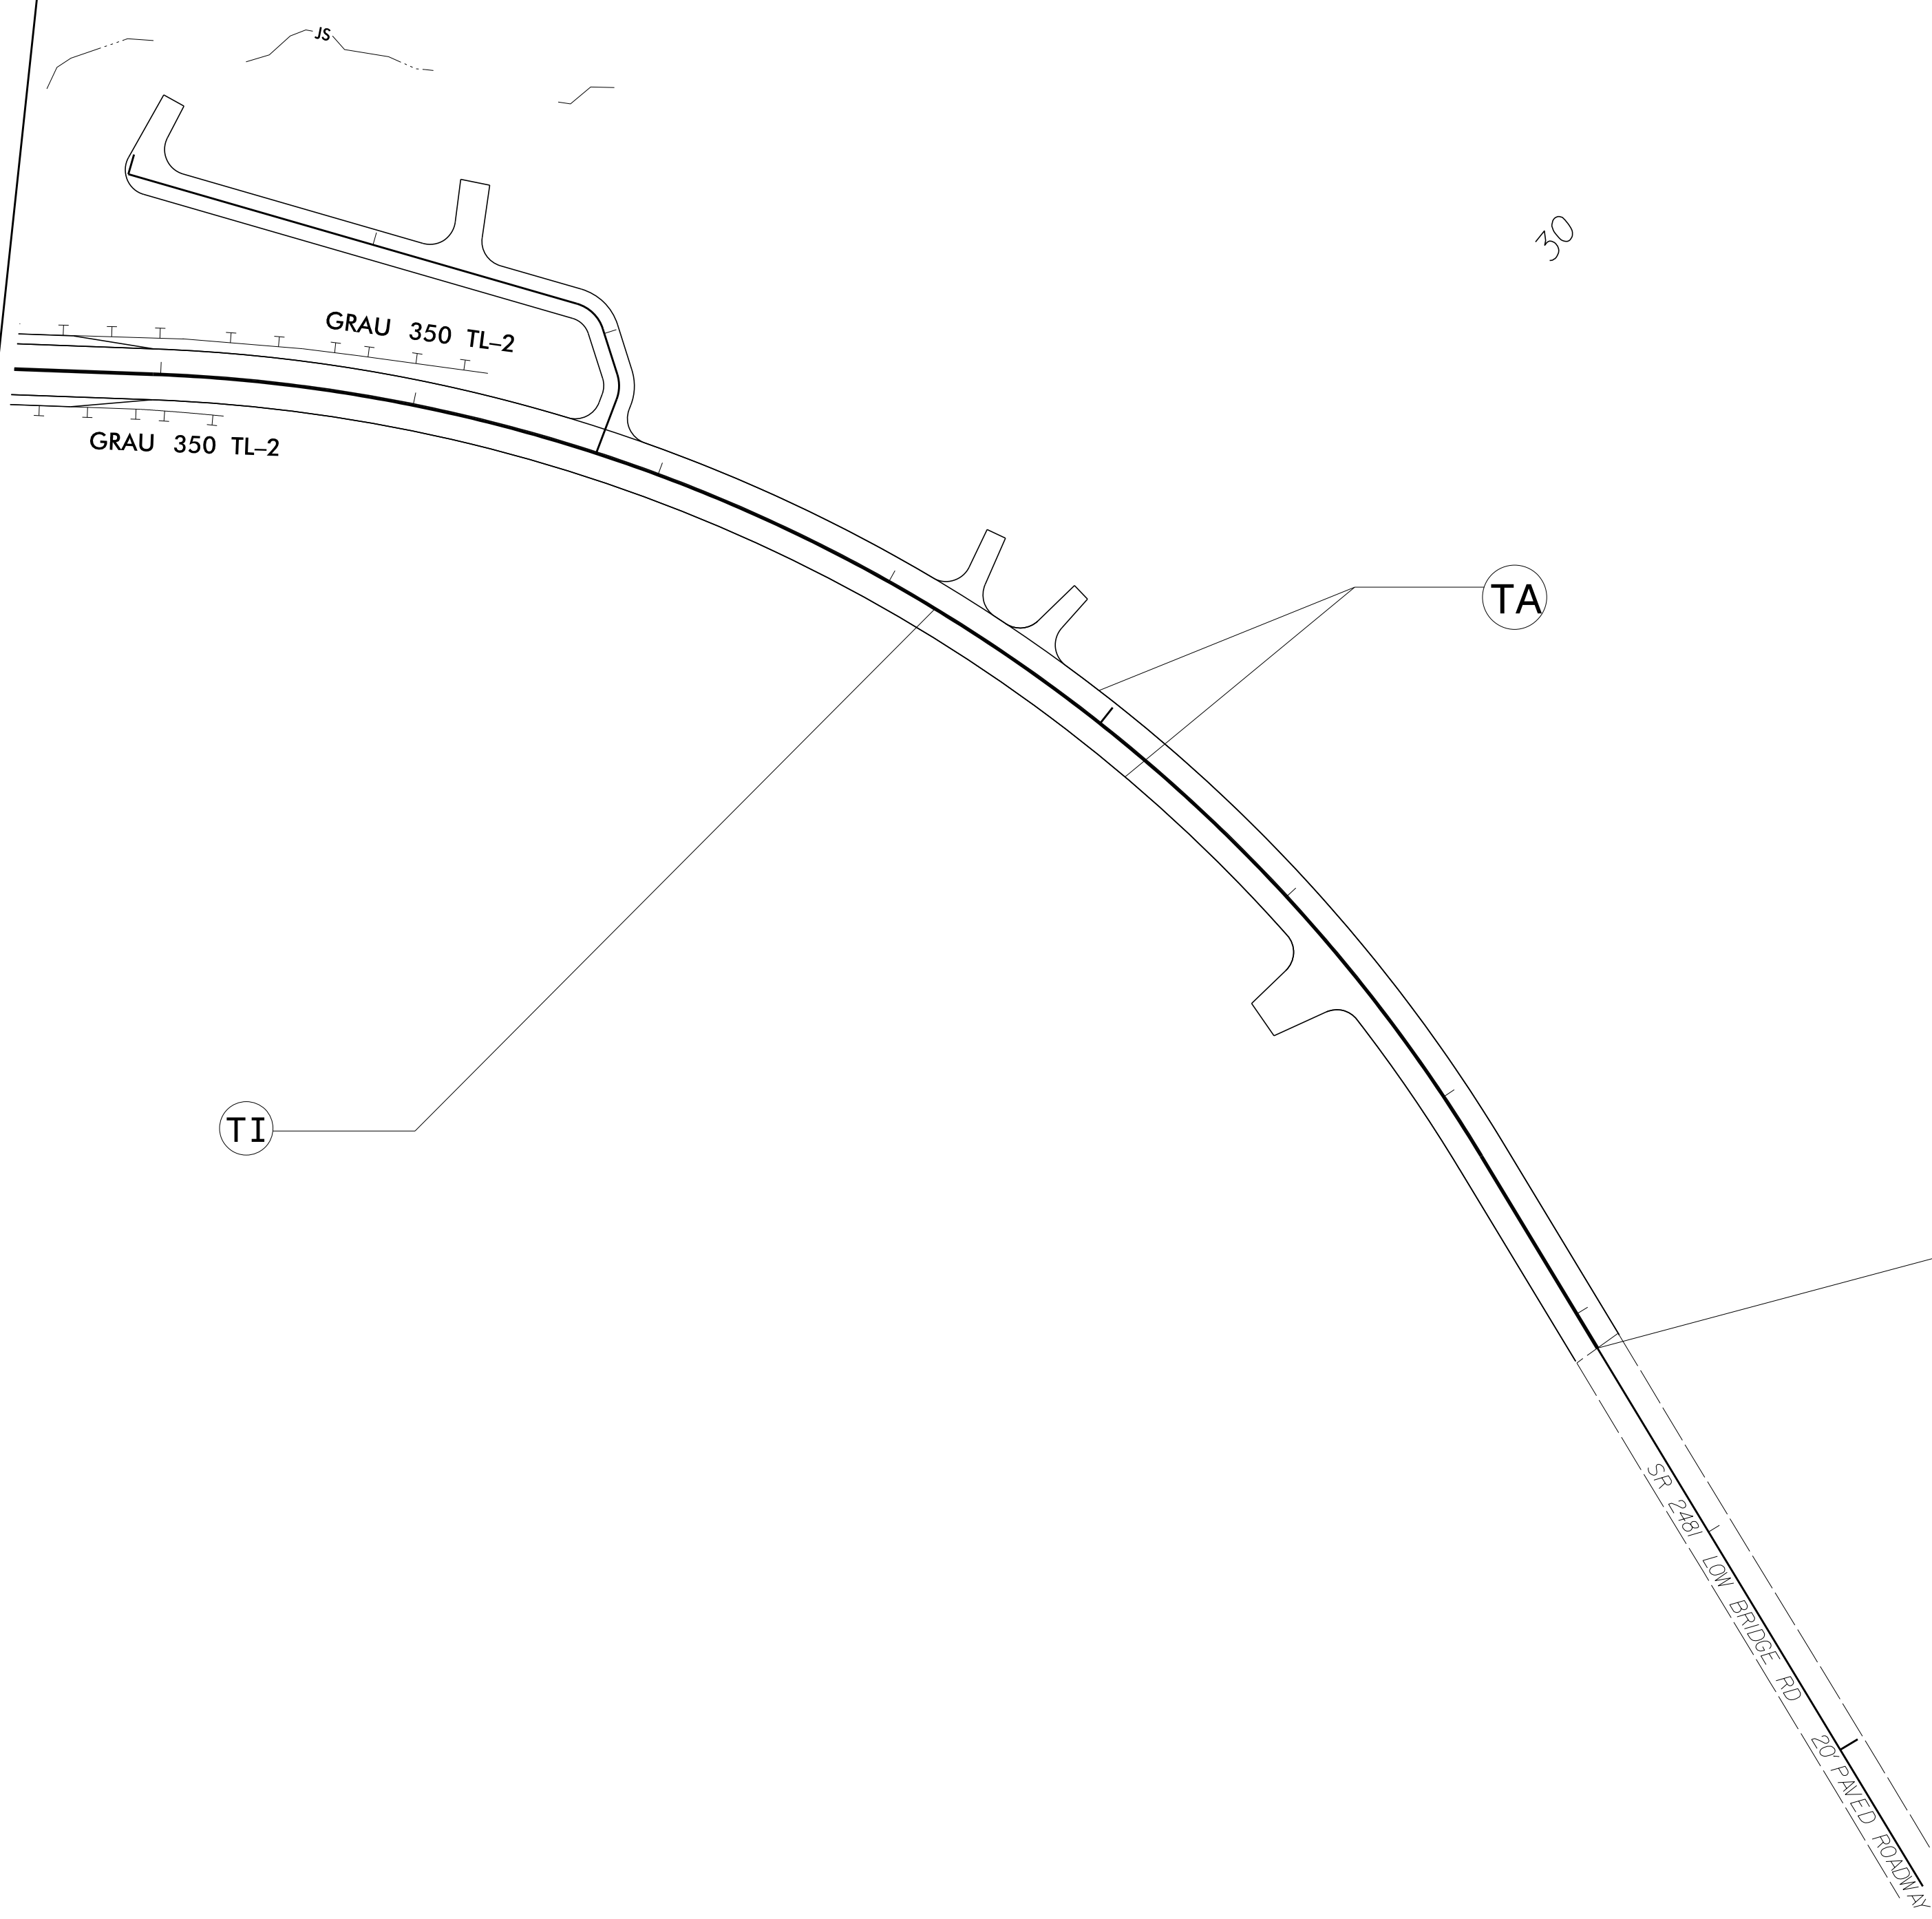

-L- STA. 33+15+/-
TIE TO EXISTING
PAVEMENT MARKINGS

PAVEMENT MARKING DETAIL

6/29/2016
P:\TIP-Projects-B\B5360\Traffic\Signing\CADD\Pavement Marking Plans\B-5360 PMP_3.dgn
User:krdbj