
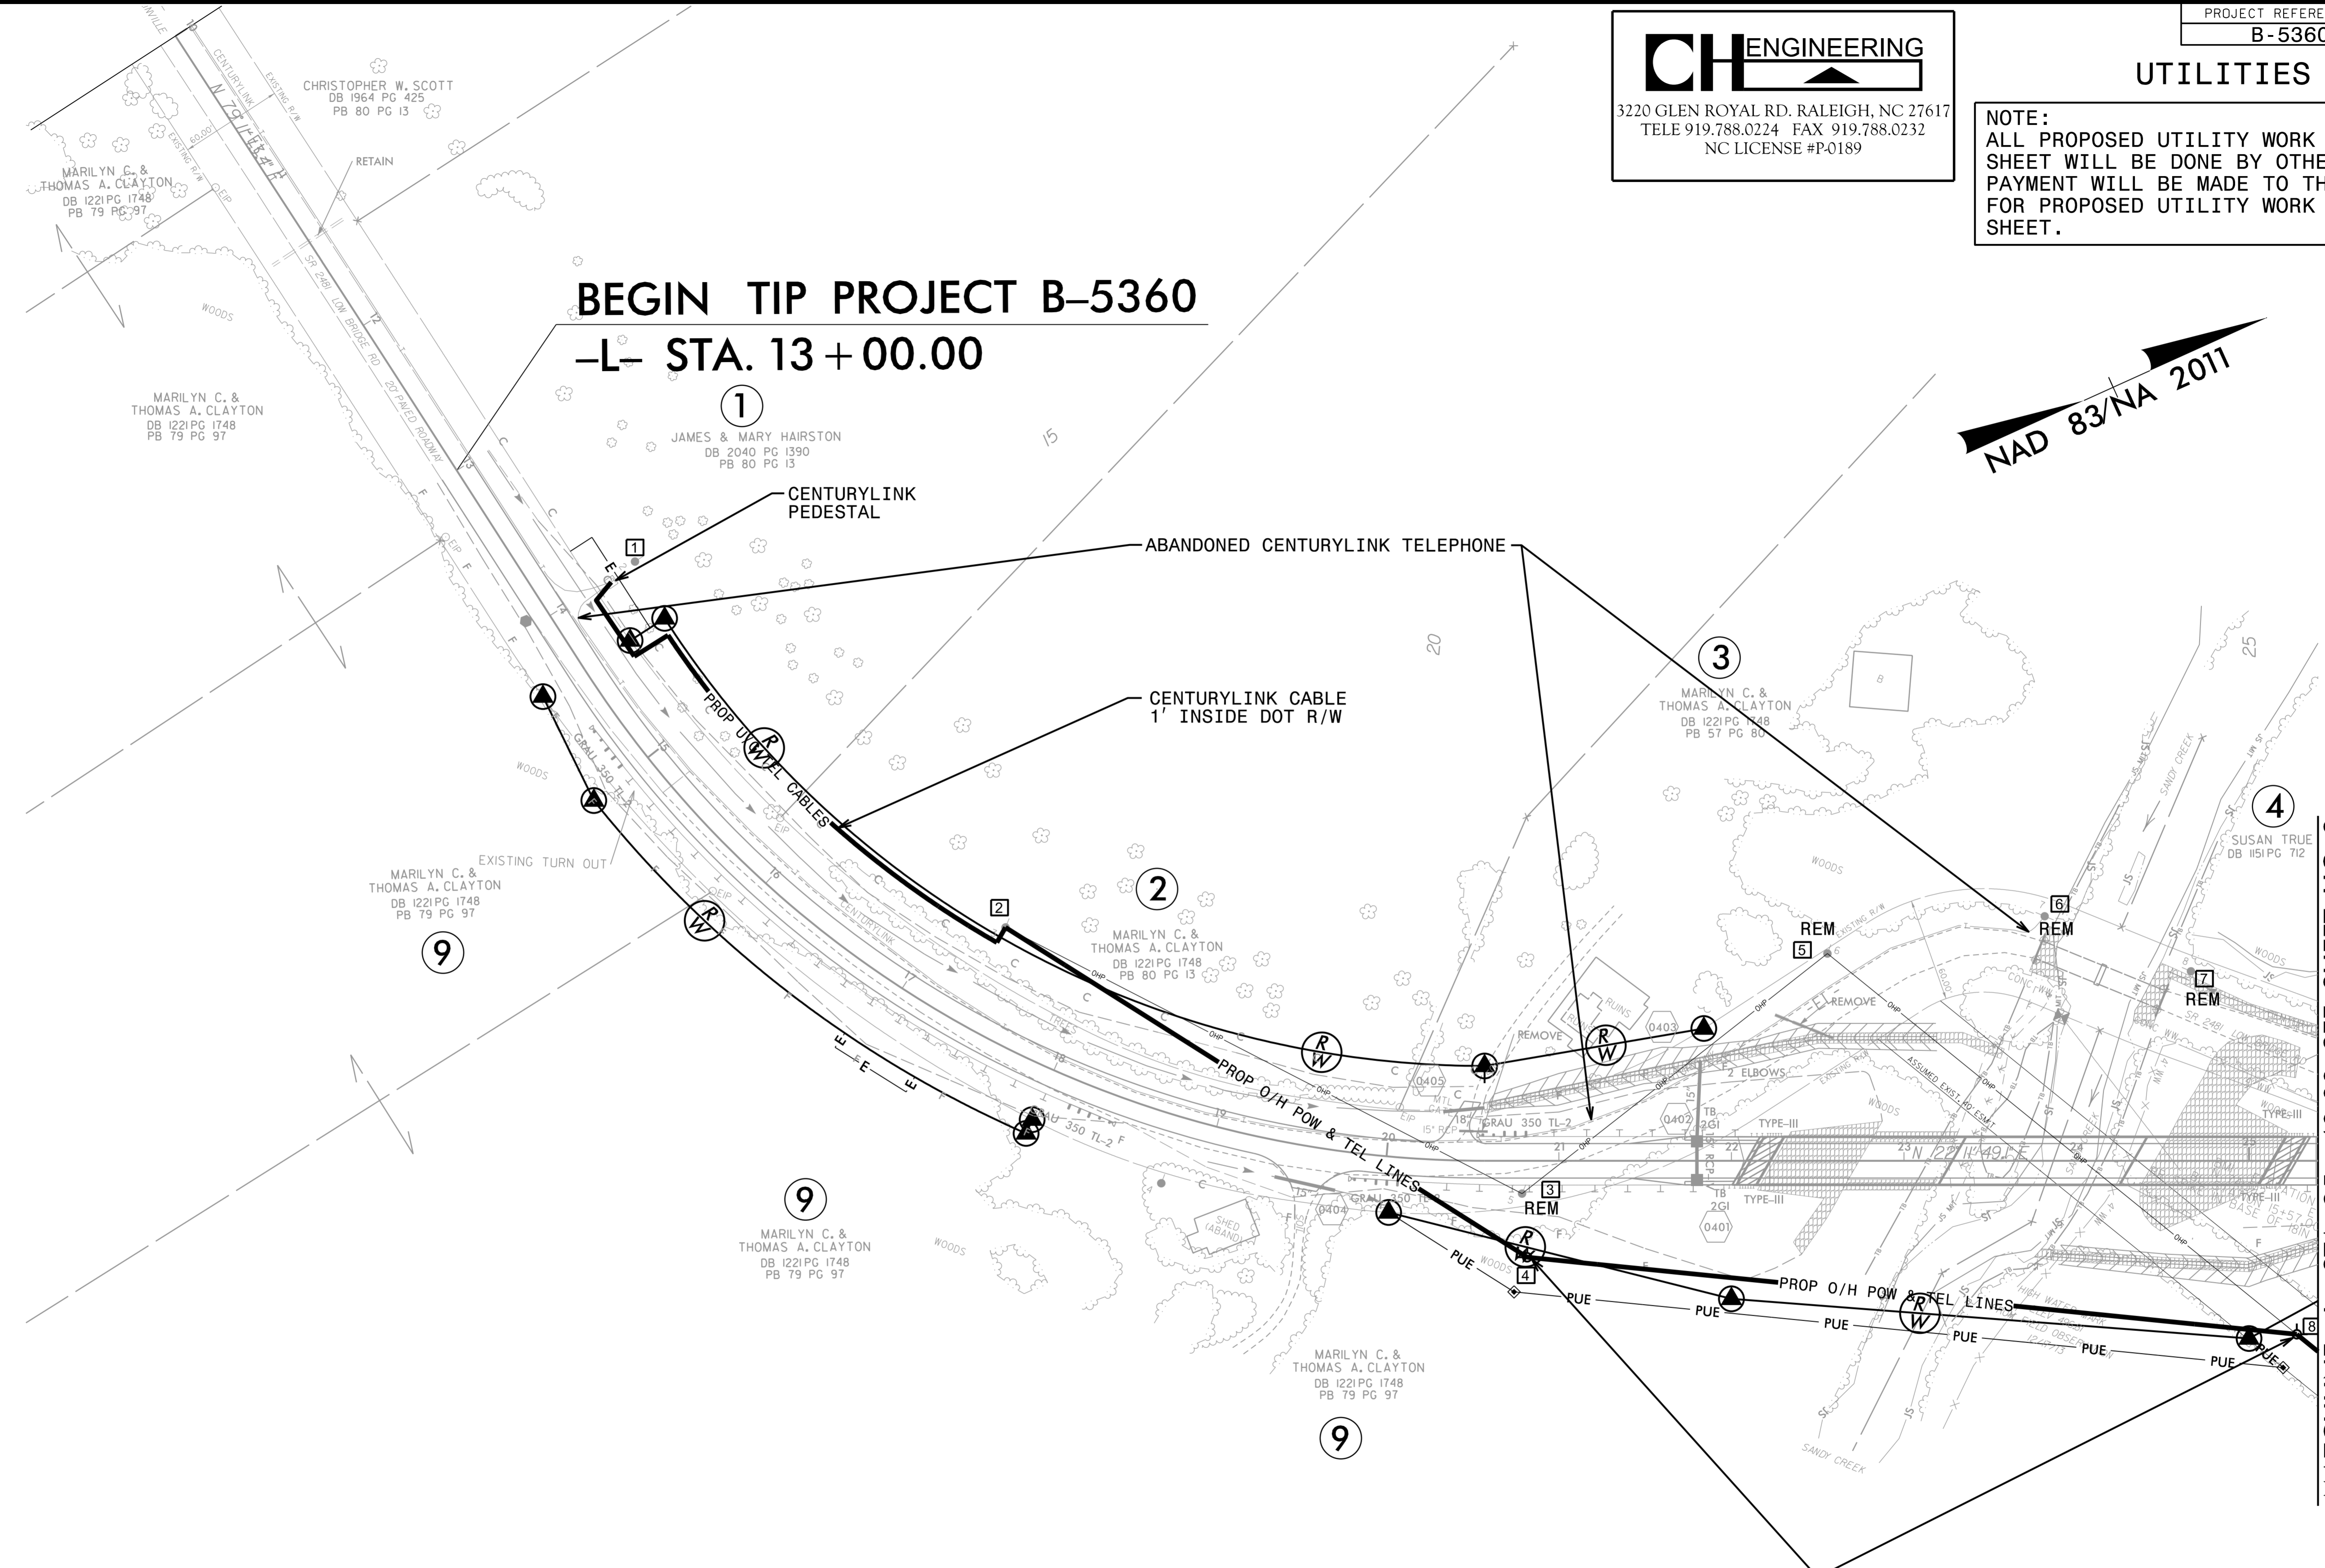


**CH ENGINEERING**  
 3220 GLEN ROYAL RD. RALEIGH, NC 27617  
 TELE 919.788.0224 FAX 919.788.0232  
 NC LICENSE #P-0189

**UTILITIES BY OTHERS**

**NOTE:**  
 ALL PROPOSED UTILITY WORK SHOWN ON THIS SHEET WILL BE DONE BY OTHERS. NO PAYMENT WILL BE MADE TO THE CONTRACTOR FOR PROPOSED UTILITY WORK SHOWN ON THIS SHEET.

**BEGIN TIP PROJECT B-5360**  
**-L- STA. 13+00.00**

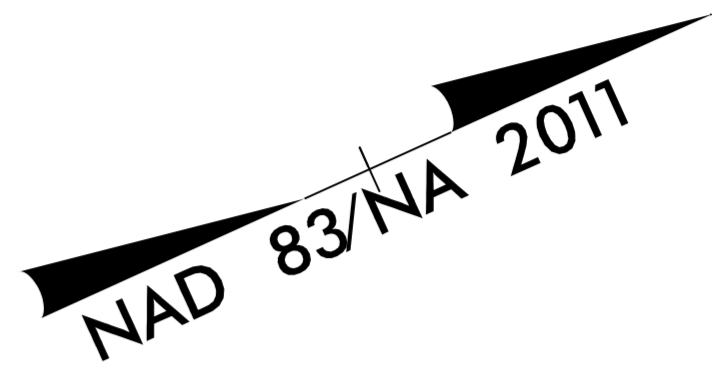

MATCHLINE -L- STA. 25+40.00 SEE SHEET UO-3

REMC POLES # 4 & #8

ALEXANDER J. TRENT  
 DB 1223 PG 2055

8

5/14/99  
 7/5/2016  
 P:\Projects\Engineering\UB0\Proj\B-5360\_ut\_rdy4\_U002.psh.dgn