


HORIZONTAL CURVE DATA -L-
 P.I. STA. 15+45.75
 $\Delta = 27^\circ-06'-17.9"$ (LT.)
 D = 10°-03'-06.8"
 L = 269.65'
 T = 137.40'
 R = 570.00

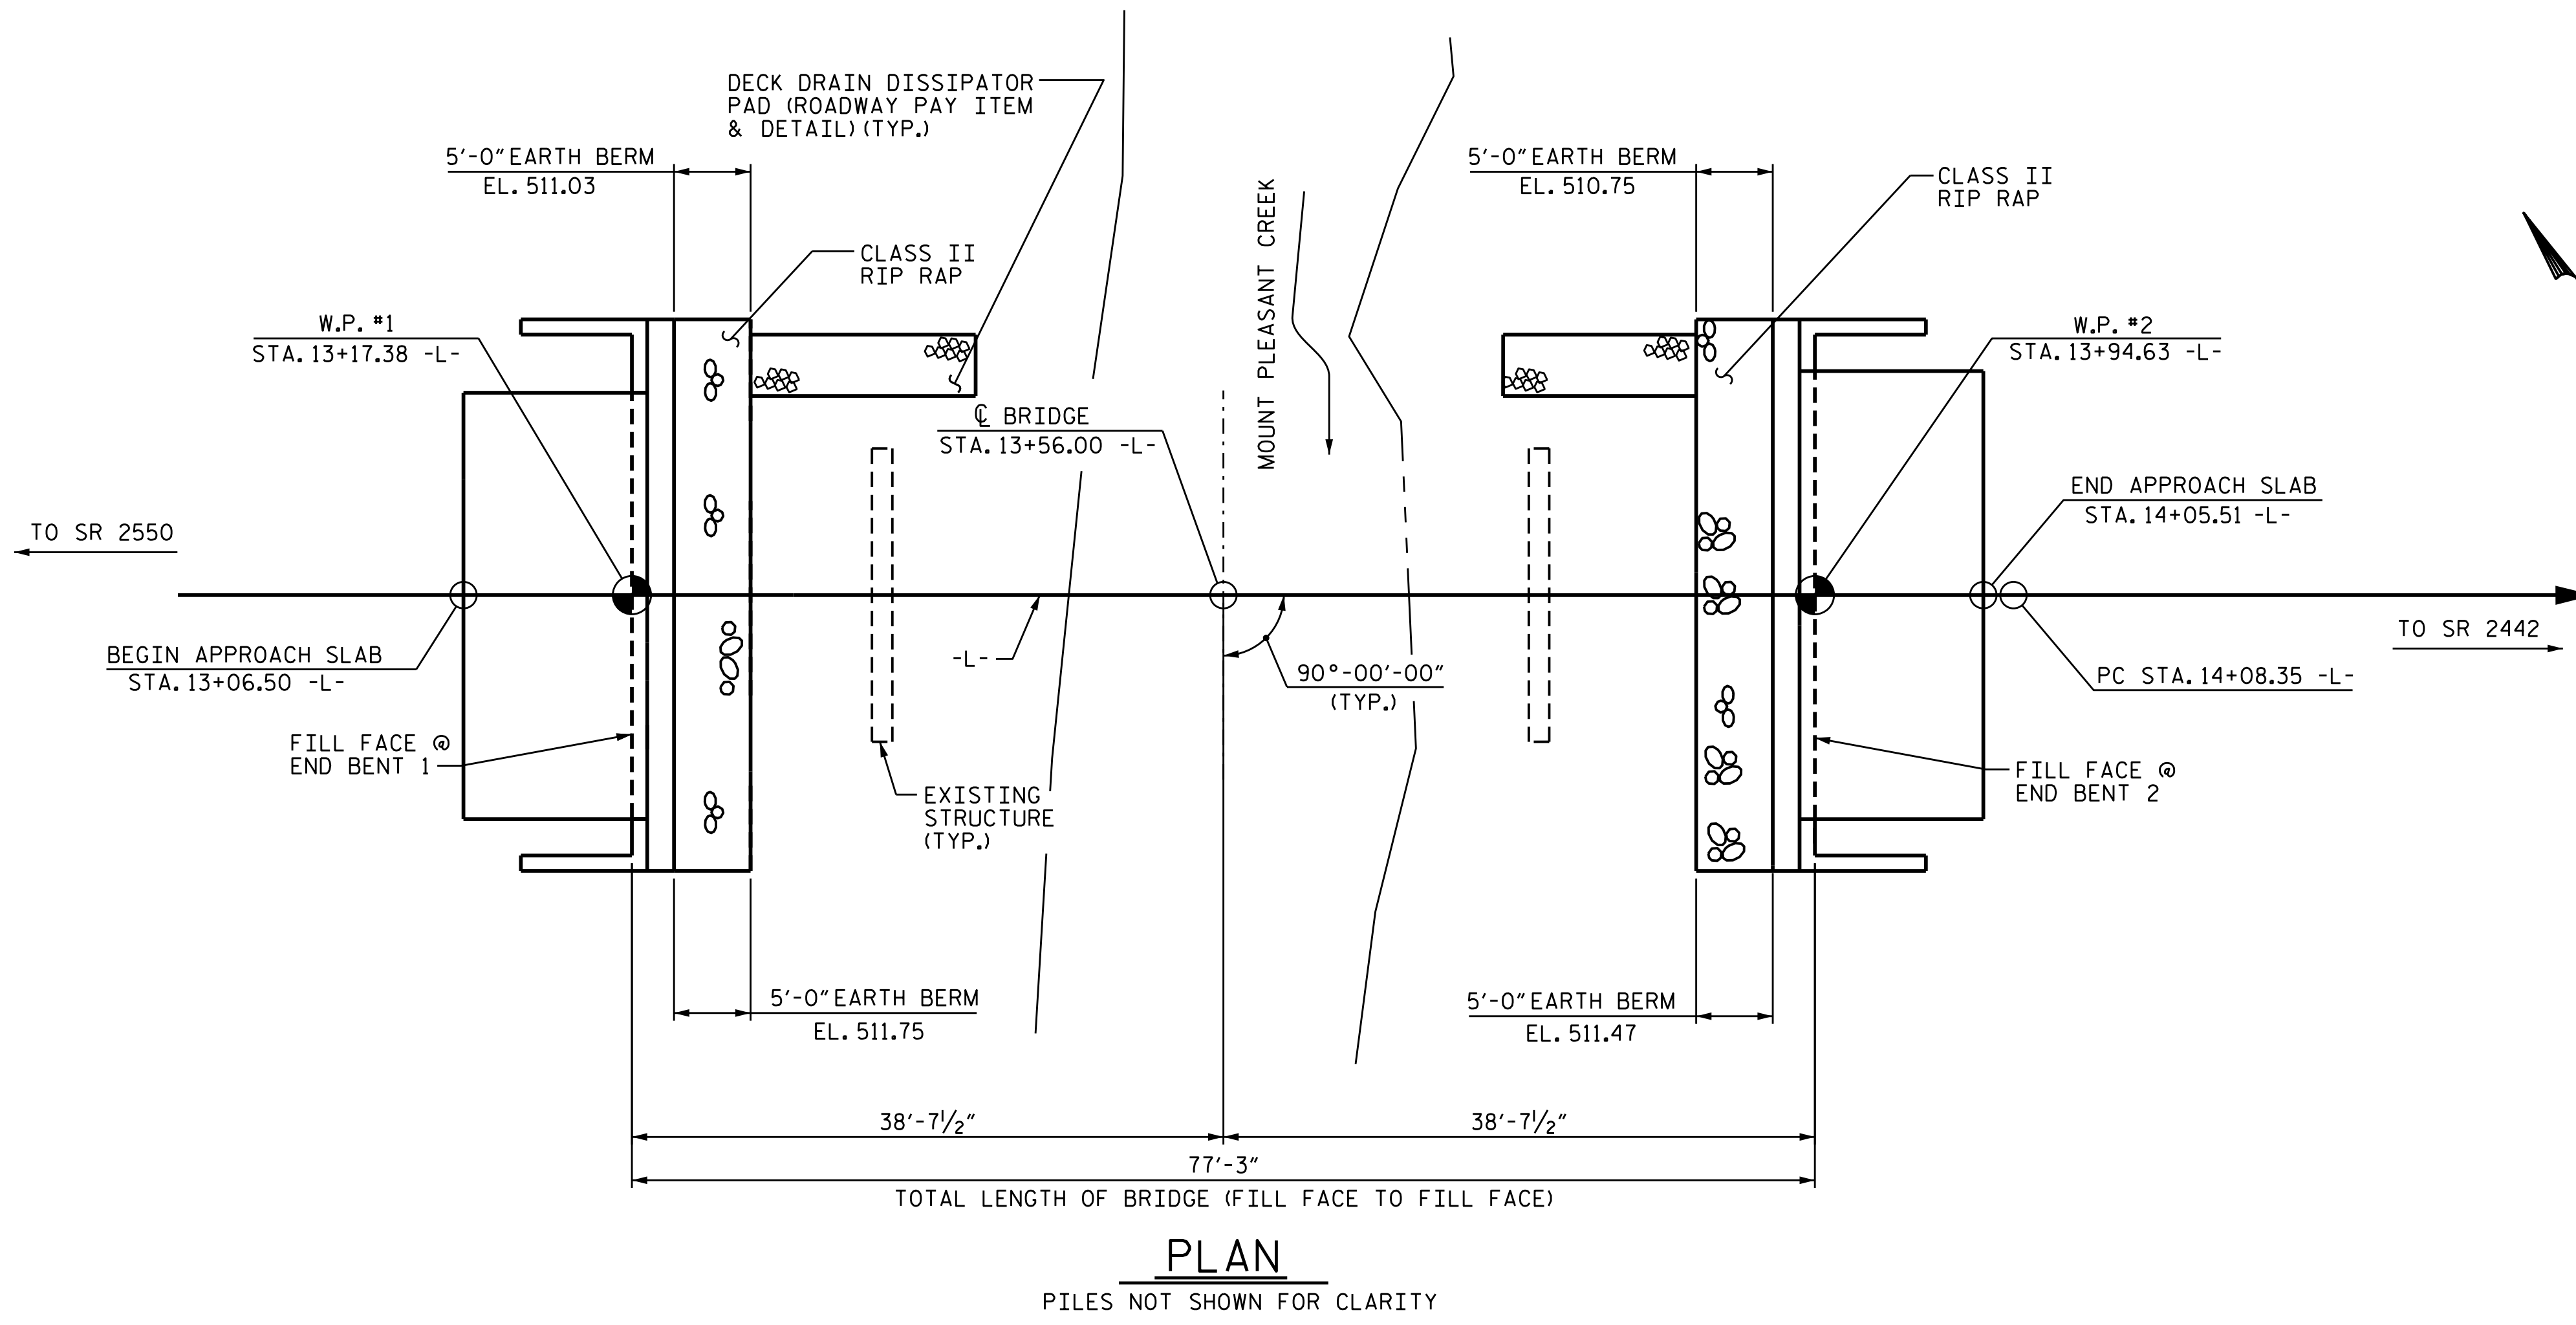

I HEREBY CERTIFY THESE PLANS ARE THE AS-BUILT PLANS

PROJECT NO. B-5546
 RANDOLPH COUNTY
 STATION: 13+56.00-L-
 SHEET 1 OF 3 REPLACES BRIDGE NO. 307

STATE OF NORTH CAROLINA
 DEPARTMENT OF TRANSPORTATION
 RALEIGH

GENERAL DRAWING
 FOR BRIDGE OVER MOUNT
 PLEASANT CREEK ON
 SR 2481 BETWEEN
 SR 2550 AND SR 2442



DRAWN BY : D.A. DAVENPORT DATE : 10/08/14
 CHECKED BY : J.K. BOWLES DATE : 01/13/15
 DESIGN ENGINEER OF RECORD: D.A. DAVENPORT DATE : 01/14/15

| REVISIONS | | | | | | SHEET NO. |
|-----------|-----|-------|-----|-----|-------|--------------|
| NO. | BY: | DATE: | NO. | BY: | DATE: | S-23 |
| 1 | | | 3 | | | TOTAL SHEETS |
| 2 | | | 4 | | | 38 |

DOCUMENT NOT CONSIDERED FINAL UNLESS ALL SIGNATURES COMPLETED