
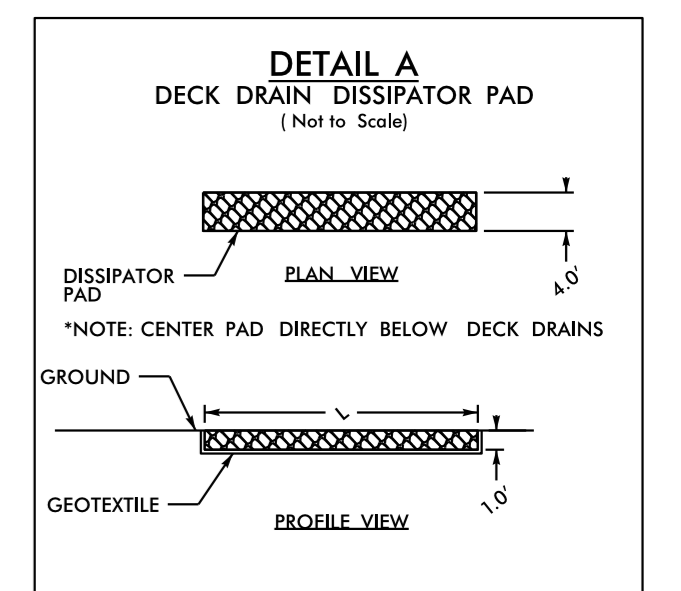


BEGIN TIP PROJECT B-5546

-L- POT STA. 11 + 25.00






-L-

PI Sta 15+45.75
 $\Delta = 27' 06" 17.9" (LT)$
 $D = 10' 03" 06.8"$
 $L = 269.65'$
 $T = 137.40'$
 $R = 570.00' (40MPH)$
 $SE = .04$
 $RUNOFF = 88'$

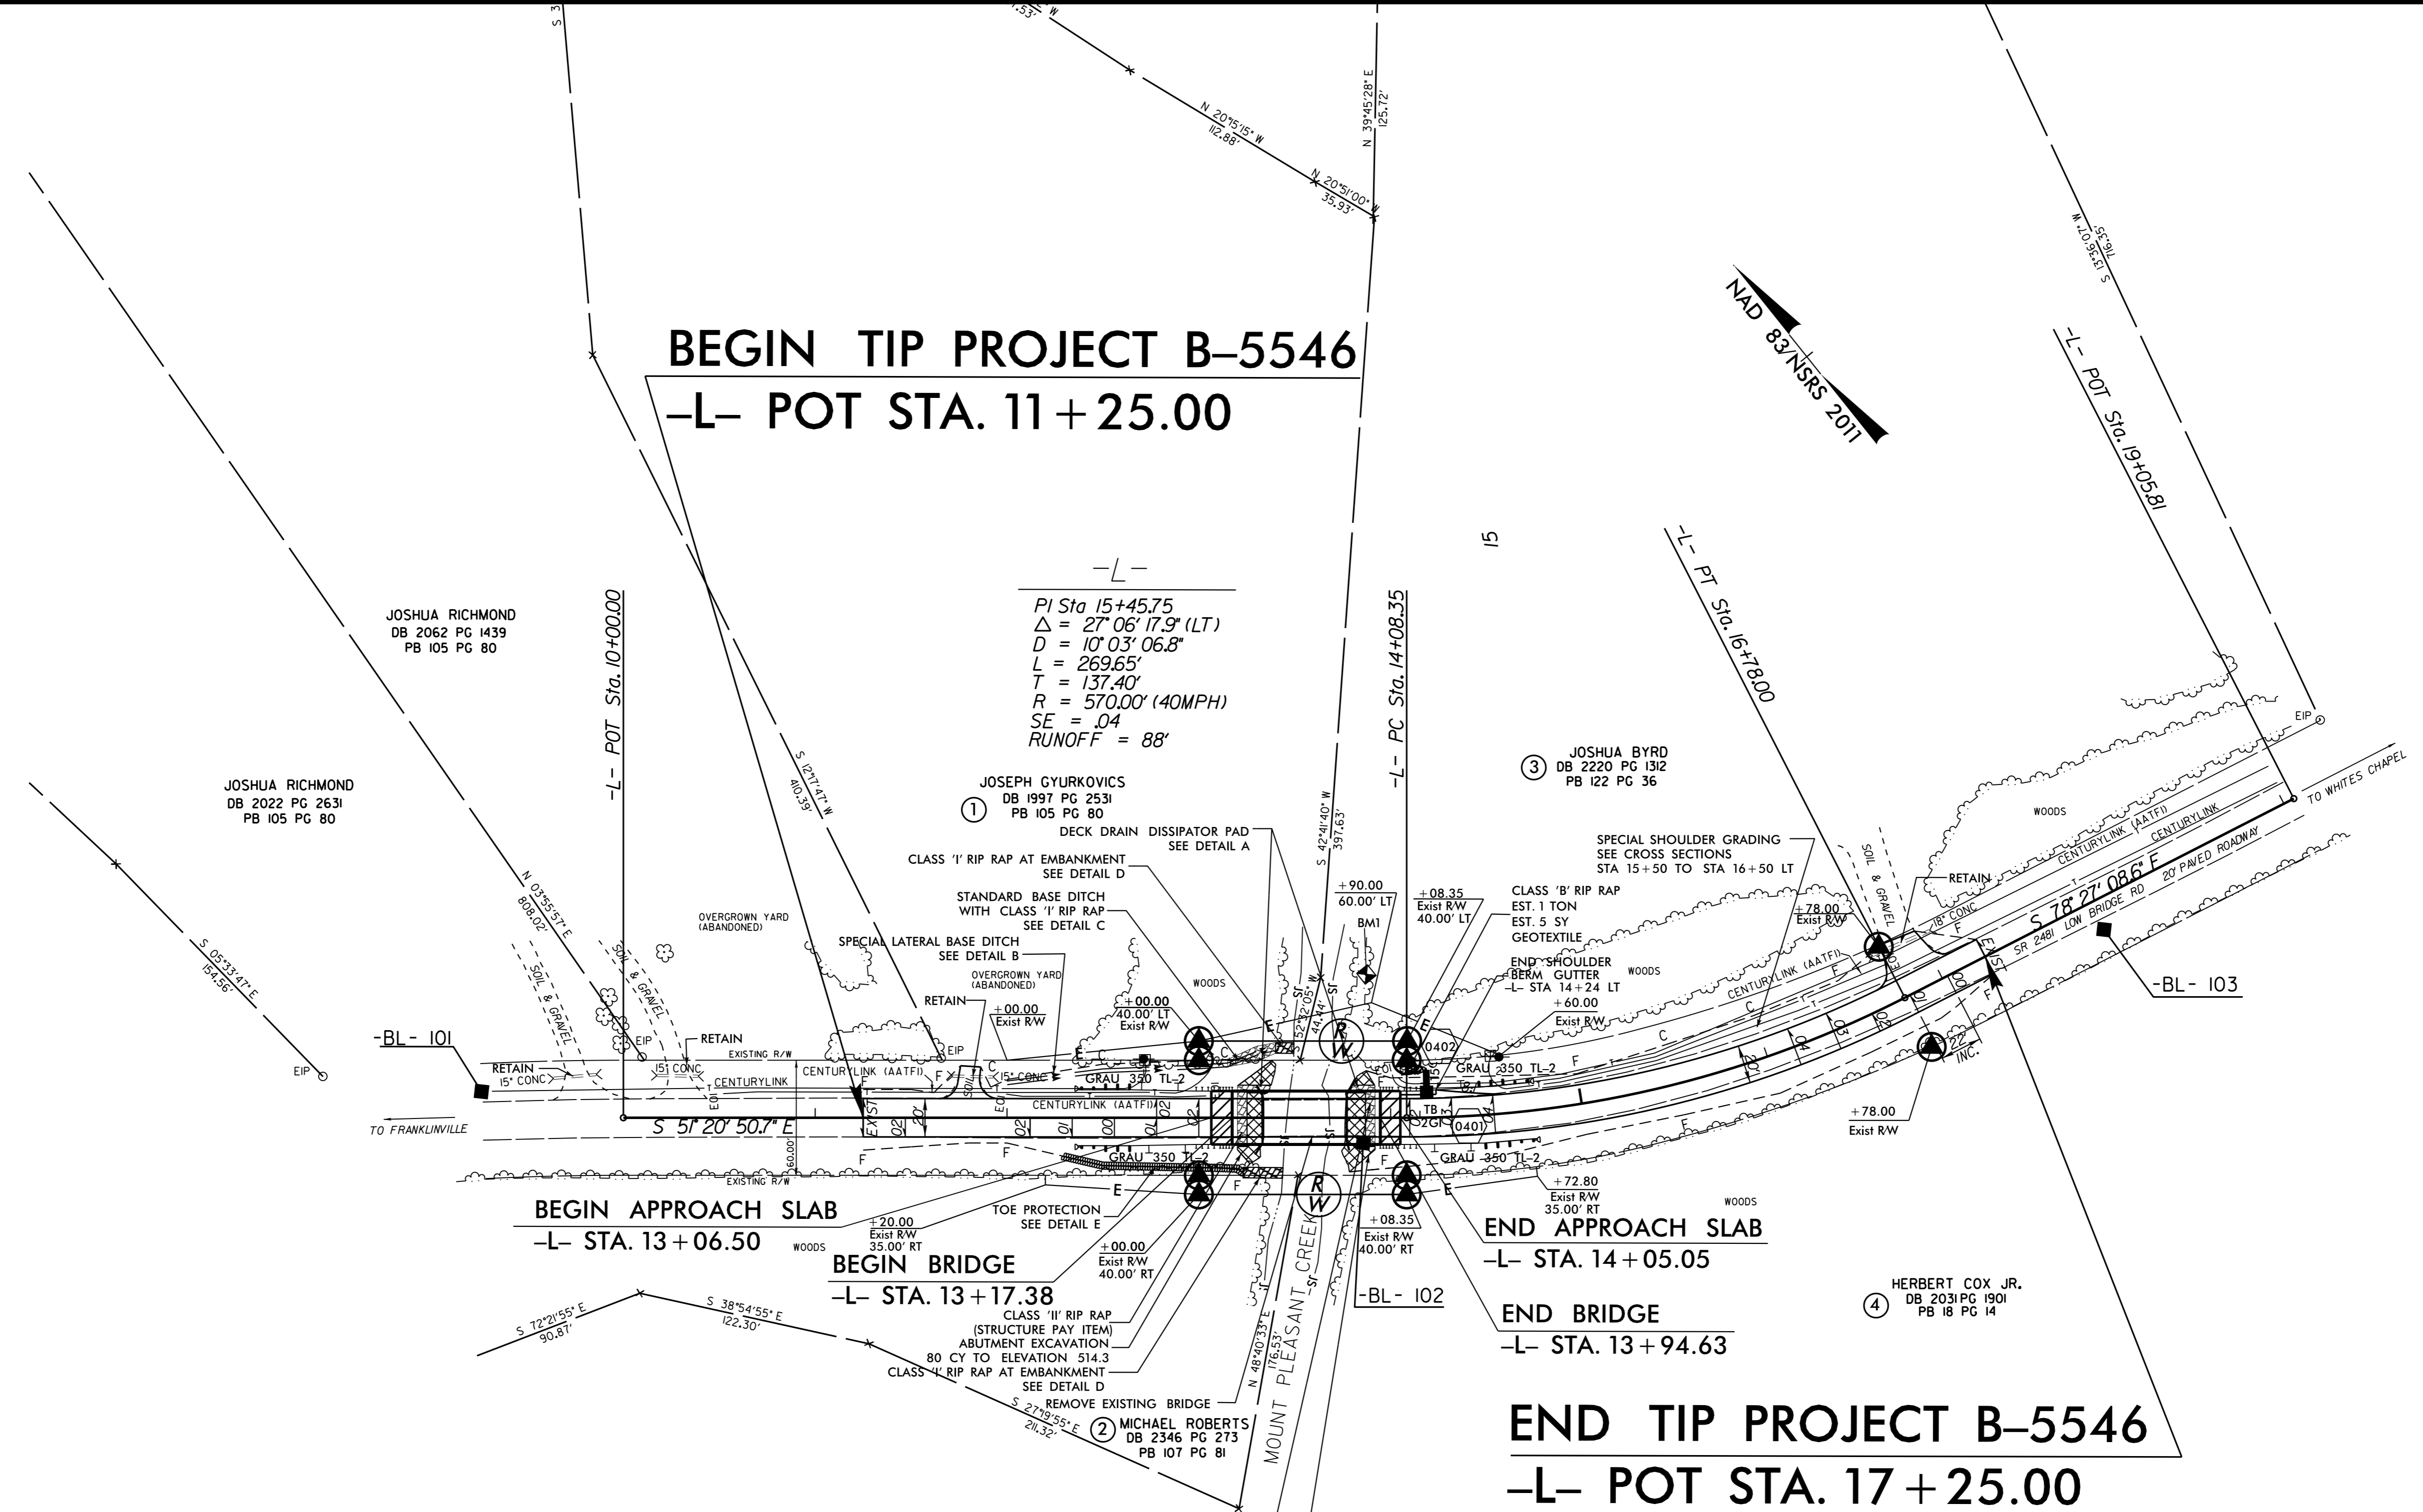

-L- STA 13+23.5 LT; L=17FT.
CLASS 'B' RIP RAP=4 TONS, GEOTEXTILE=80 SY

-L- STA 13+76.5 LT; L=15FT.
CLASS 'B' RIP RAP=4 TONS, GEOTEXTILE=70 SY

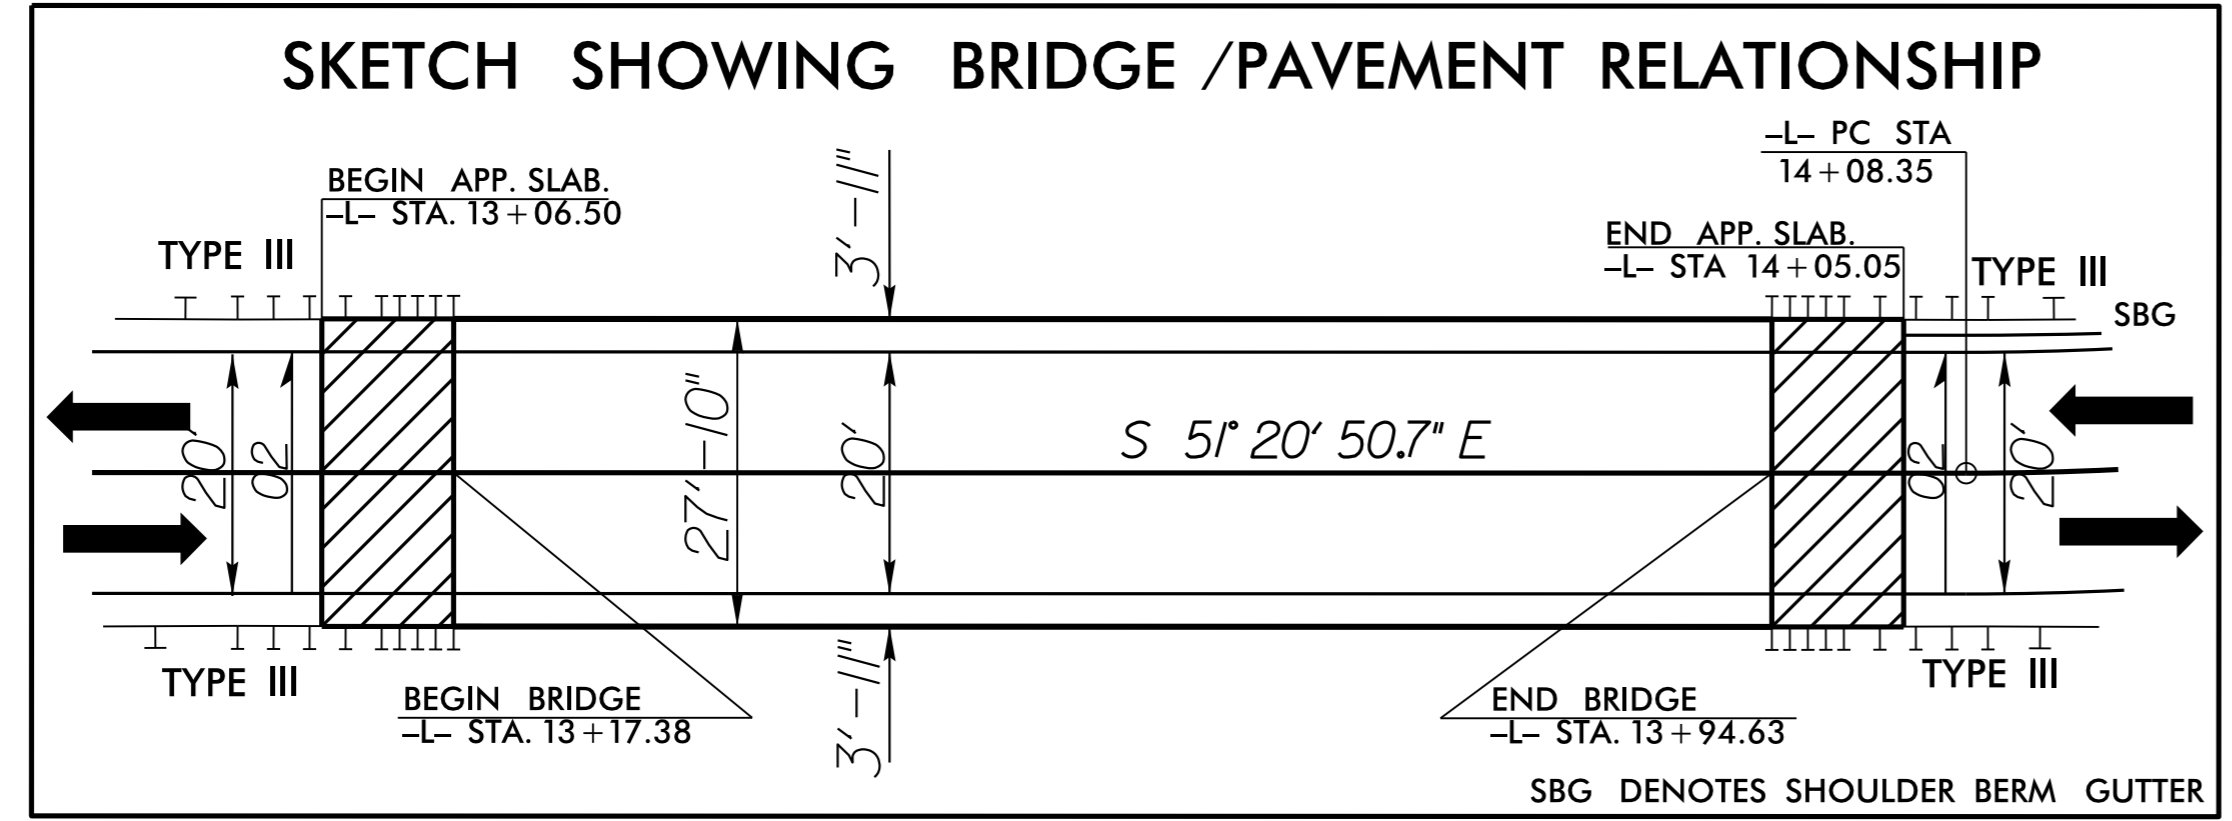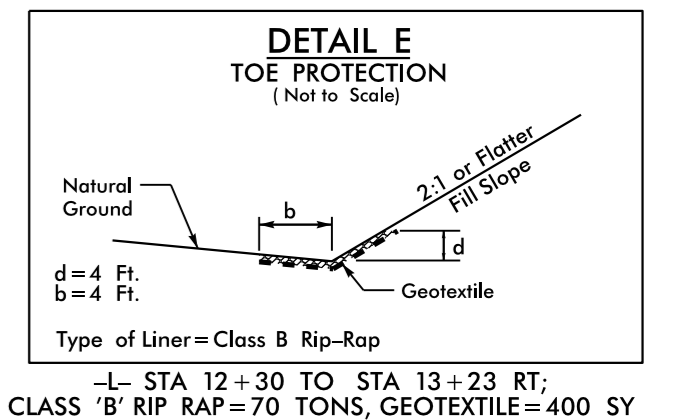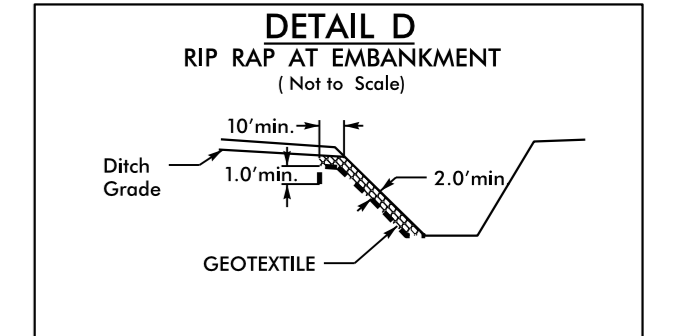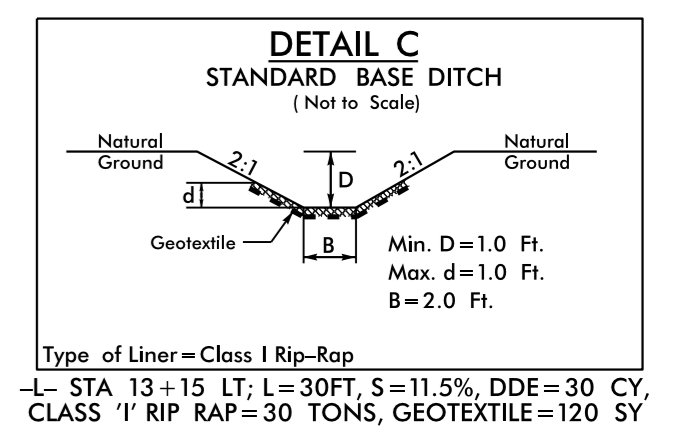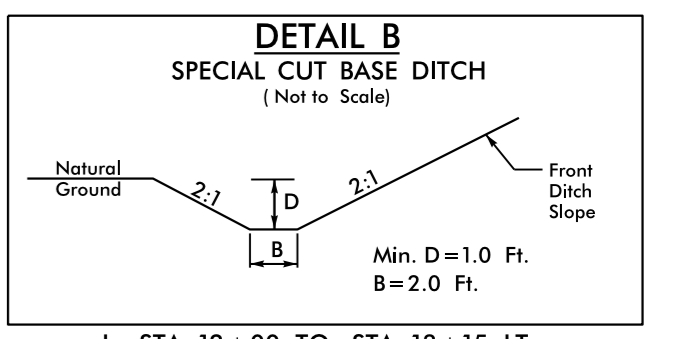

SEE SHEET 5 FOR -L- PROFILE
SEE SHEETS S-23 THRU S-38 FOR STRUCTURE PLANS

REVISIONS

8/17/19

25 JUL-2016 16:13 A:\B-5546_RdL_psh.dgn
9:54:05 PM