


8/23/99

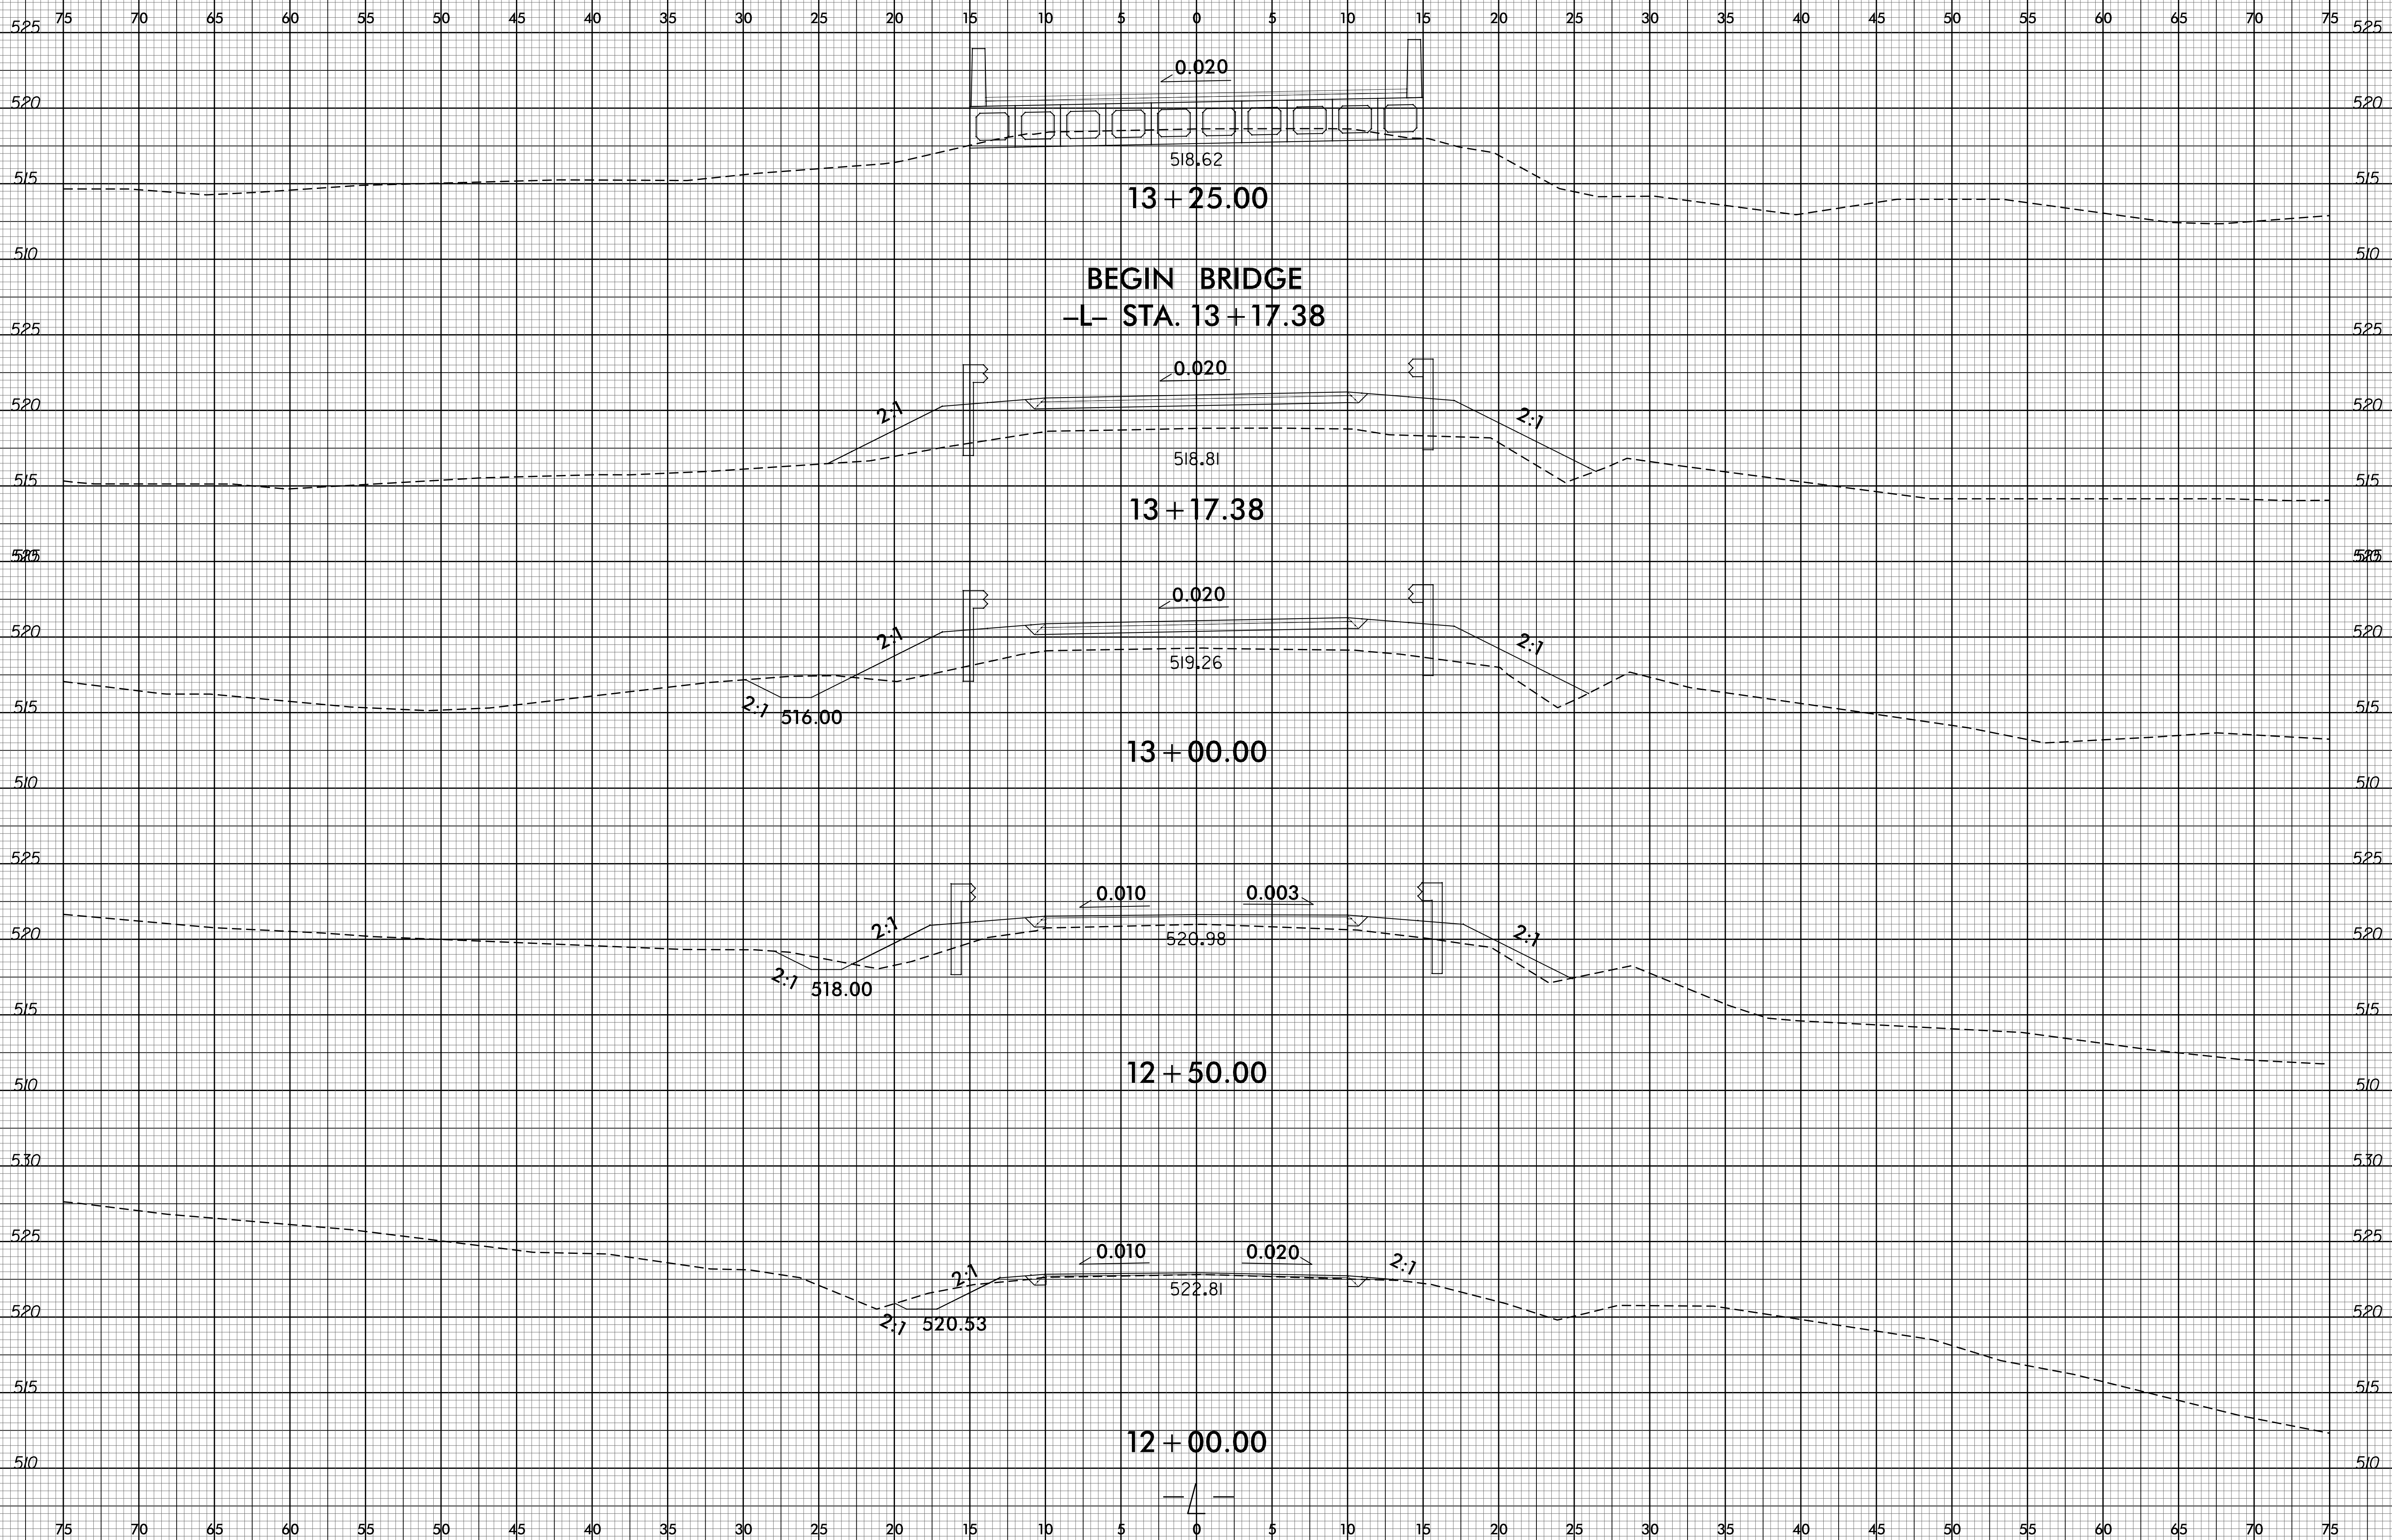

PROJ. REFERENCE NO.
B-5546

SHEET NO.
X-3



01-SEP-2016 08:42
 P:\Projects\XSC\B-5546-Rdy.xpl.dgn
 \$\$\$SERIAL\$\$\$