


8/23/99

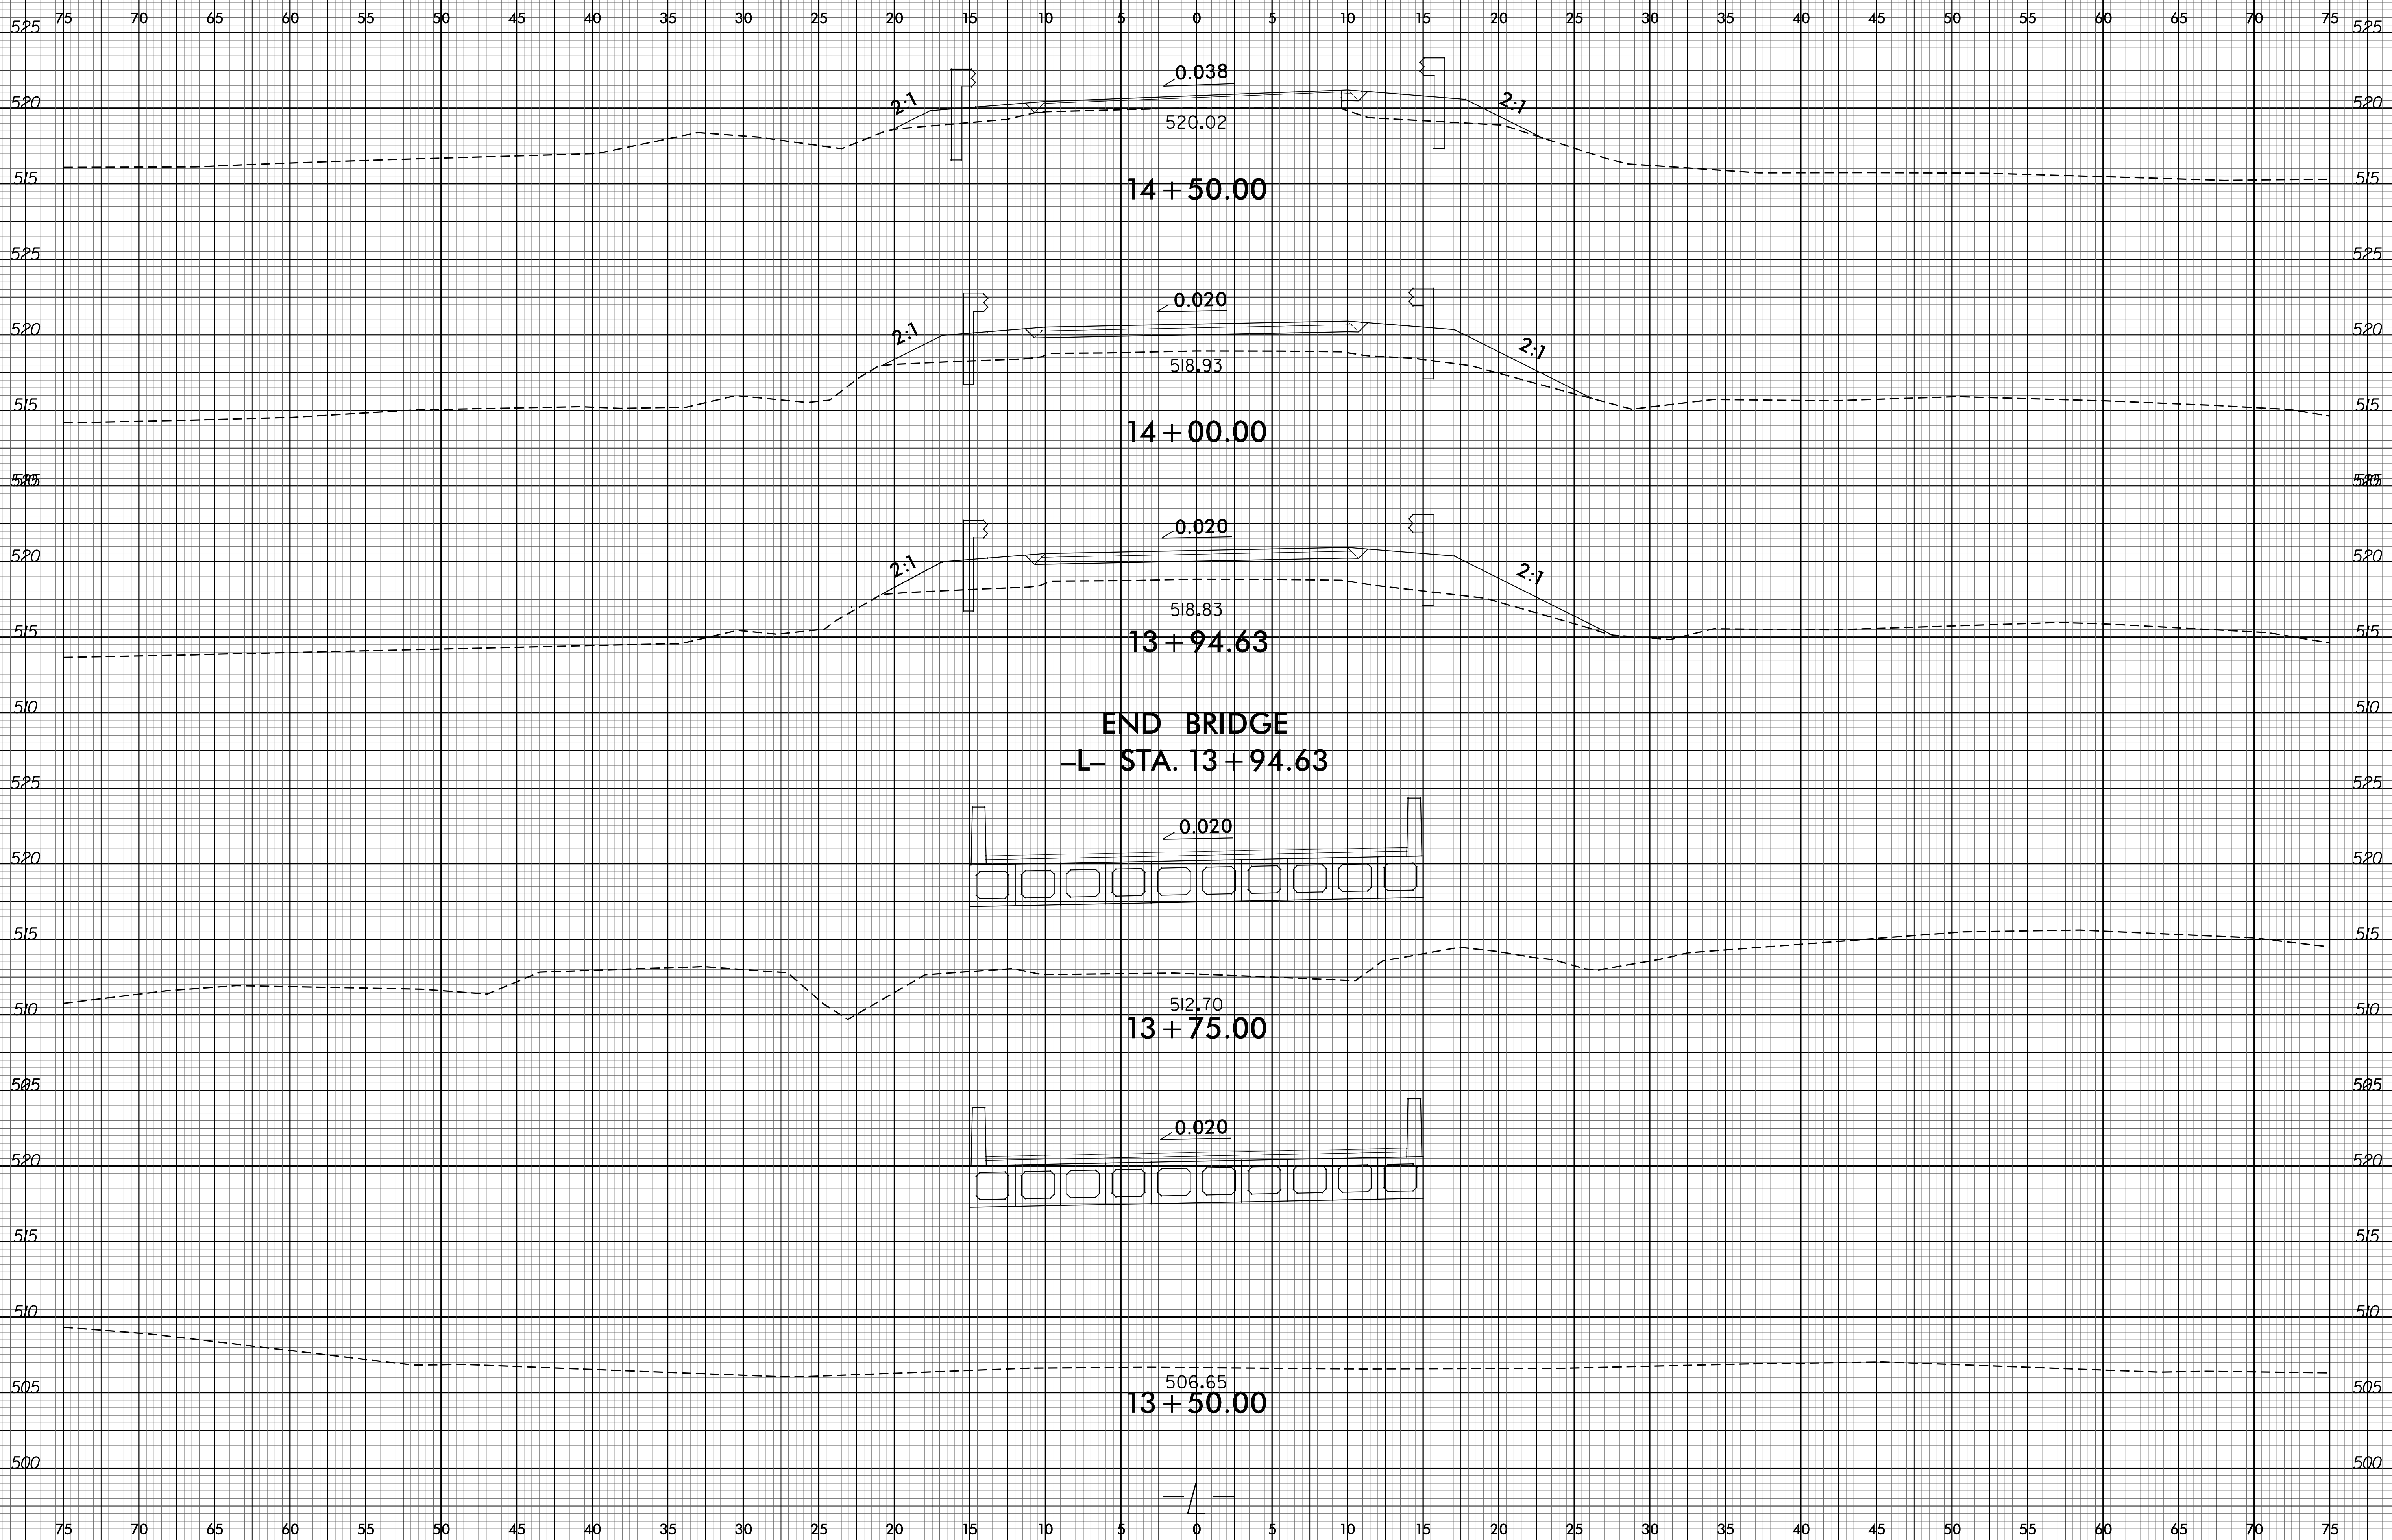

PROJ. REFERENCE NO.
B-5546

SHEET NO.
X-4



01-SEP-2016 08:42
P:\Project\XSC\B-5546-Rdy_xpl.dgn
\$\$\$\$SERIAL\$\$\$\$