

**This electronic collection of documents is provided
for the convenience of the user
and is Not a Certified Document –**

**The documents contained herein were originally issued
and sealed by the individuals whose names and license
numbers appear on each page, on the dates appearing
with their signature on that page.**



**This file or an individual page
shall not be considered a certified document.**

CH ENGINEERING
 3220 GLEN ROYAL RD. RALEIGH, NC 27617
 TELE 919.788.0224 FAX 919.788.0232
 NC LICENSE #P-0189

UTILITIES BY OTHERS

NOTE:
 ALL PROPOSED UTILITY WORK SHOWN ON THIS SHEET WILL BE DONE BY OTHERS. NO PAYMENT WILL BE MADE TO THE CONTRACTOR FOR PROPOSED UTILITY WORK SHOWN ON THIS SHEET.

BEGIN TIP PROJECT B-5360
-L- STA. 13 + 00.00

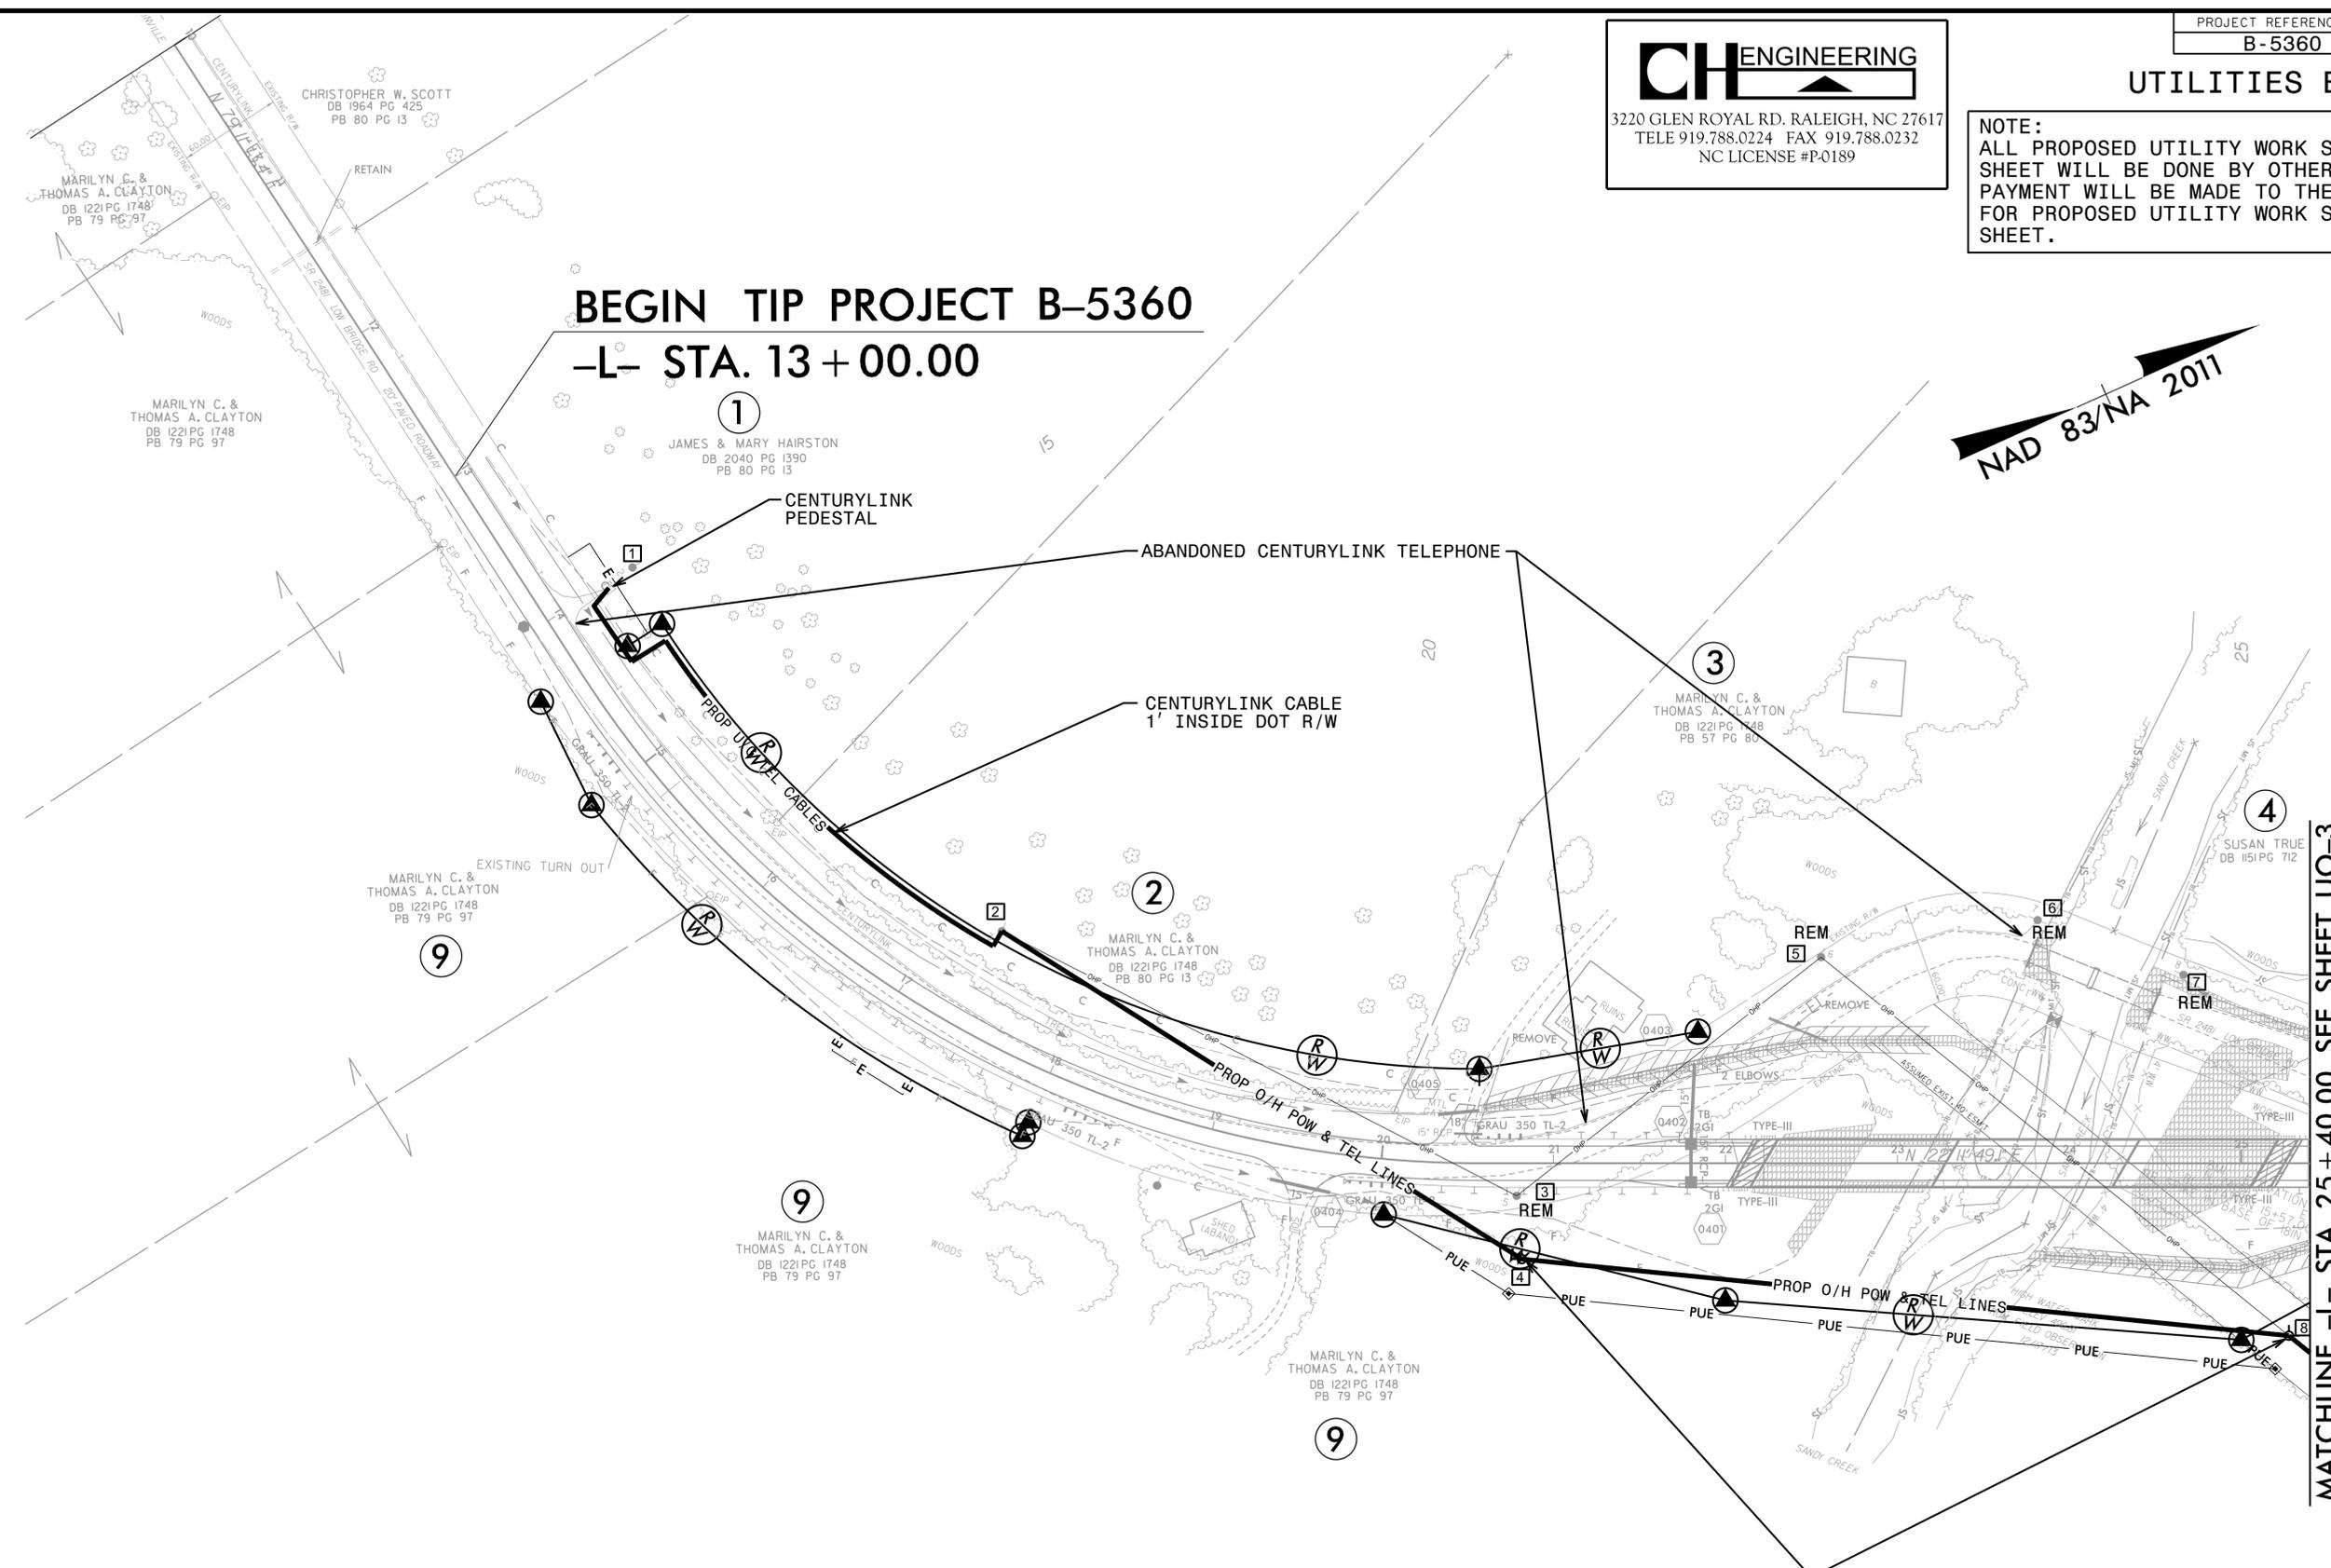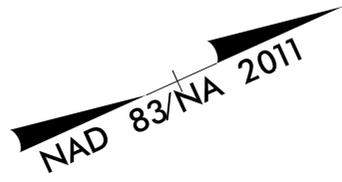

MATCHLINE -L- STA. 25 + 40.00 SEE SHEET UO-3

REMC POLES # 4 & #8

ALEXANDER J. TRENT
 DB 1223 PG 2055

8

5/14/99
 7/5/2016
 R:\Projects\Engineering\UB0\Proj\B-5360\ut_rdy4_U002.psh.dgn

