

**This electronic collection of documents is provided
for the convenience of the user
and is Not a Certified Document –**

**The documents contained herein were originally issued
and sealed by the individuals whose names and license
numbers appear on each page, on the dates appearing
with their signature on that page.**

**This file or an individual page
shall not be considered a certified document.**

6/29/2016 P:\TIPProjects-B\B5546\Traffic\Signing\CADD\Pavement Marking Plans\B-5546_Pavement Marking Seed.dgn

T.I.P.: B-5546

CONTRACT: C203805

**STATE OF NORTH CAROLINA
DEPARTMENT OF TRANSPORTATION**

**PAVEMENT MARKING PLAN
RANDOLPH COUNTY
LOCATION: BRIDGE NO. 307 OVER MOUNT PLEASANT CREEK
ON SR 2481 (LOW BRIDGE ROAD)**

<small>PROJECT REFERENCE NO.</small> B-5546	<small>SHEET NO.</small> PMP - 1
<small>APPROVED:</small>	
<small>DATE:</small> 7/1/2016 3:50 PM EDT	
DOCUMENT NOT CONSIDERED FINAL UNLESS ALL SIGNATURES COMPLETED	

ROADWAY STANDARD DRAWING

THE FOLLOWING ROADWAY STANDARDS AS APPEAR IN "ROADWAY STANDARD DRAWINGS" - PROJECT SERVICES UNIT - N.C. DEPARTMENT OF TRANSPORTATION - RALEIGH, N.C., DATED JANUARY 2012 ARE APPLICABLE TO THIS PROJECT AND BY REFERENCE HEREBY ARE CONSIDERED A PART OF THESE PLANS:

<u>STD. NO.</u>	<u>TITLE</u>
1205.01	PAVEMENT MARKINGS - LINE TYPES AND OFFSETS
1205.02	PAVEMENT MARKINGS - TWO-LANE AND MULTILANE ROADWAYS
1205.12	PAVEMENT MARKINGS - BRIDGES
1261.01	GUARDRAIL AND BARRIER DELINEATORS - INSTALLATION SPACING
1261.02	GUARDRAIL AND BARRIER DELINEATORS - TYPES AND MOUNTING
1262.01	GUARDRAIL END DELINEATION

GENERAL NOTES

THE FOLLOWING GENERAL NOTES APPLY AT ALL TIMES FOR THE DURATION OF THE CONSTRUCTION PROJECT, EXCEPT WHEN OTHERWISE NOTED IN THE PLAN, OR DIRECTED BY THE ENGINEER.

- A) INSTALL PAVEMENT MARKINGS AND PAVEMENT MARKERS ON THE FINAL SURFACE AS FOLLOWS:

ROAD NAME	MARKING	MARKER
LOW BRIDGE ROAD	THERMOPLASTIC	NO MARKERS
- B) TIE PROPOSED PAVEMENT MARKING LINES TO EXISTING PAVEMENT MARKING LINES.
- C) REMOVE/REPLACE ANY CONFLICTING/DAMAGED PAVEMENT MARKINGS.
- D) PASSING ZONES WILL BE DETERMINED IN THE FIELD AND MUST BE APPROVED BY THE ENGINEER.

INDEX


<u>SHEET NO.</u>	<u>DESCRIPTION</u>
PMP-1	PAVEMENT MARKING PLAN TITLE SHEET
PMP-2	PAVEMENT MARKING DETAIL


PAVEMENT MARKING SCHEDULE

SYMBOL	DESCRIPTION
	THERMO (4", 120 MILS)
TI	YELLOW DOUBLE CENTER
	THERMO (4", 90 MILS)
TA	WHITE EDGELINE

PLAN PREPARED BY: N.C.D.O.T. SIGNING AND DELINEATION UNIT


R. B. ROACH, PE SIGNING & DELINEATION REGIONAL ENGINEER
A. N. KIDD SIGNING & DELINEATION PROJECT DESIGN ENGINEER/TECHNICIAN

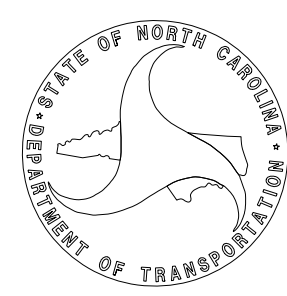

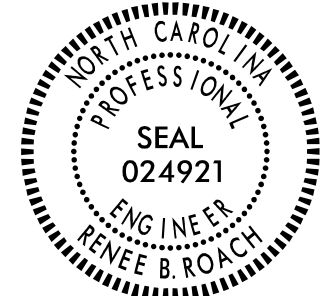PROJECT REFERENCE NO. B-5546	SHEET NO. PMP-2
APPROVED: <i>Renee Roach</i> <small>B3C6C8F7CF4640D...</small>	
DATE: 7/1/2016 3:50 PM EDT	
SEAL	
	
DOCUMENT NOT CONSIDERED FINAL UNLESS ALL SIGNATURES COMPLETED	

NAD 83/NSRS 2007

15

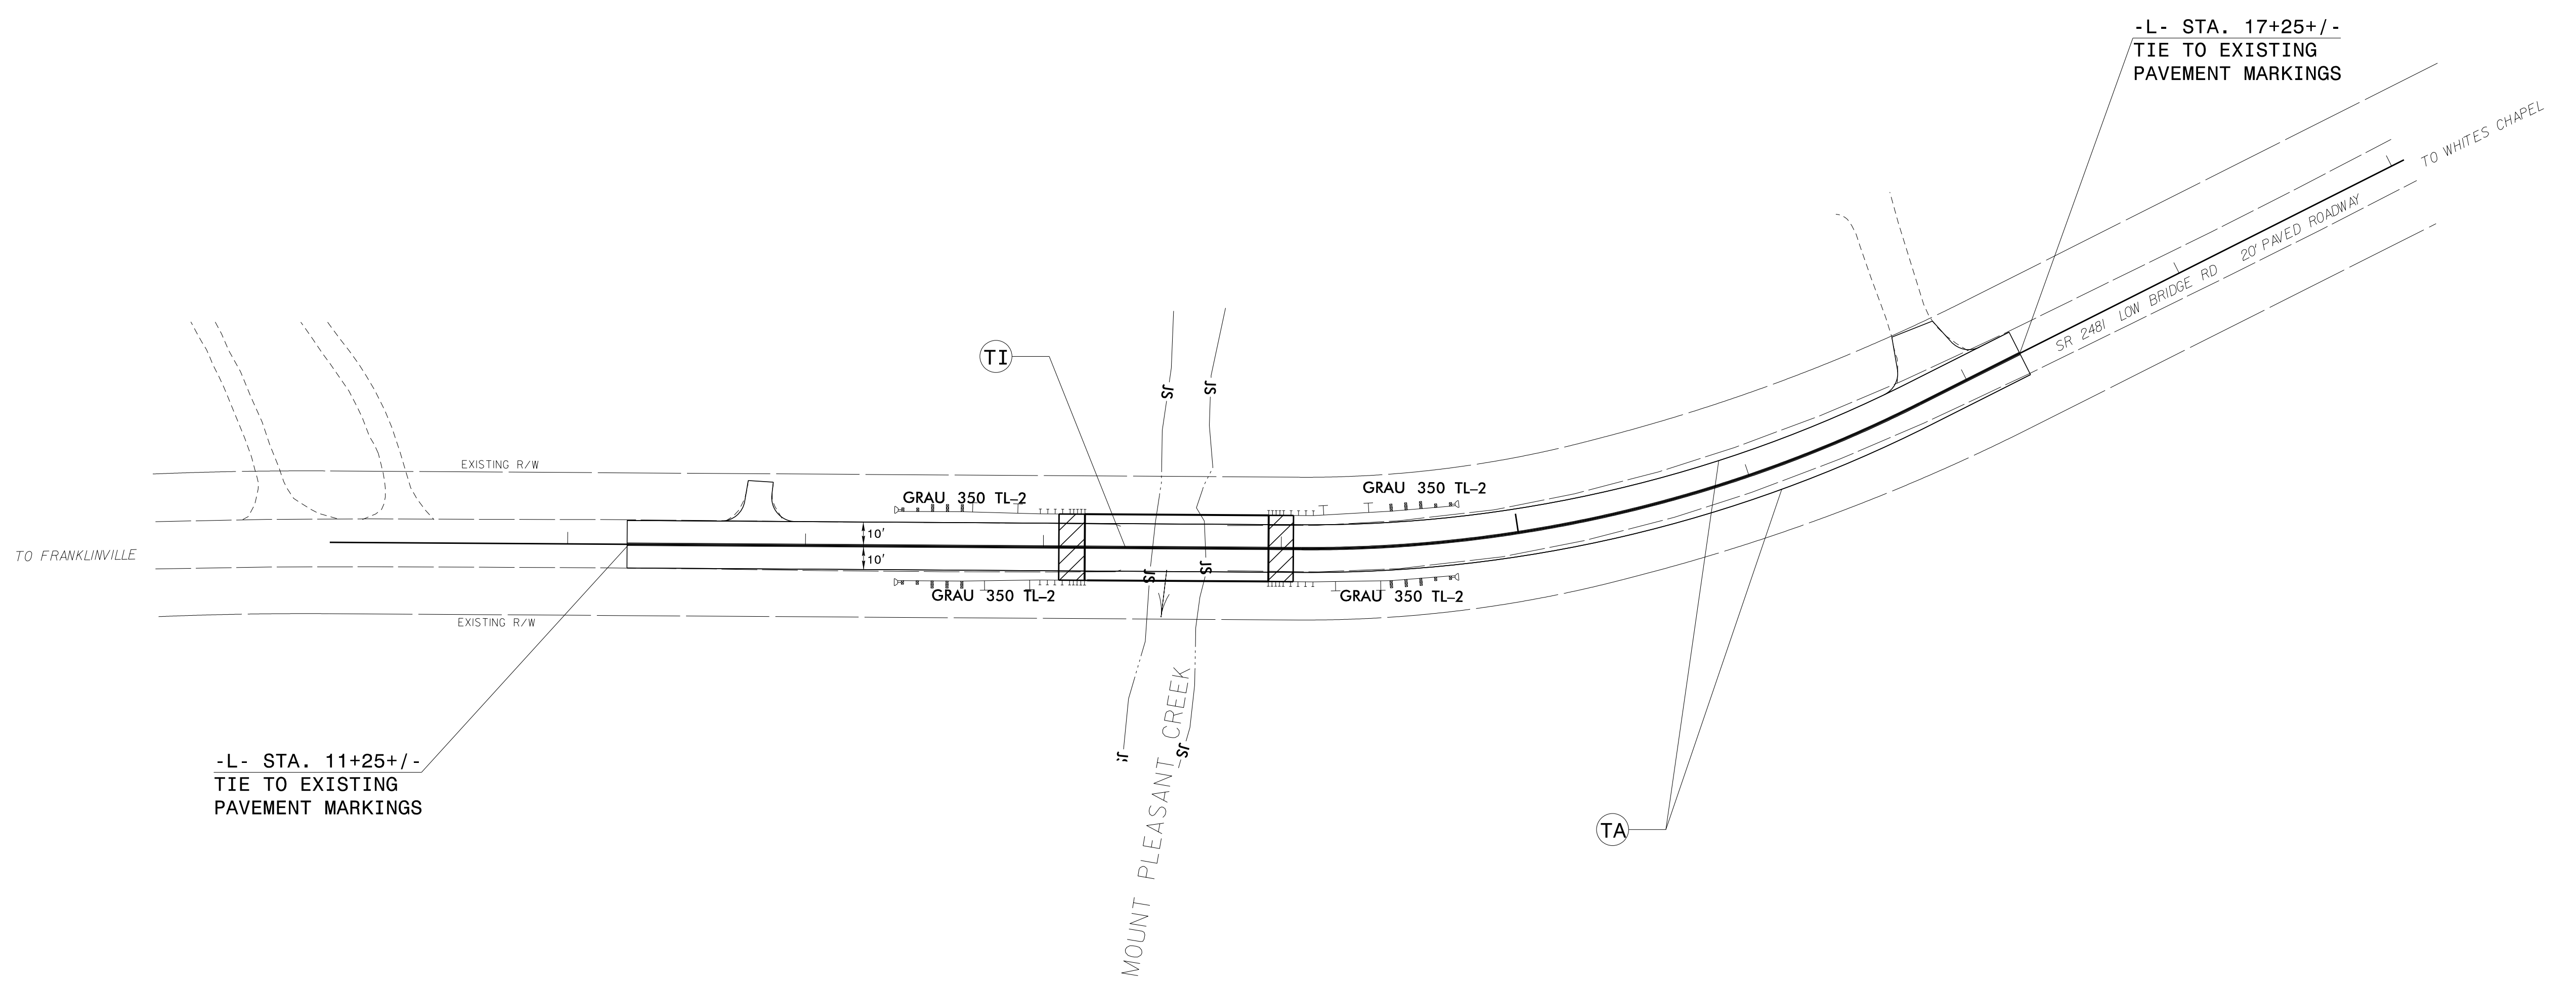

PAVEMENT MARKING SCHEDULE	
TI	YELLOW DOUBLE CENTER (4", 120 MIL)
TA	WHITE EDGE LINE (4", 90 MIL)

PAVEMENT MARKING DETAIL

6/29/2016 P:\Projects-B\B5546\Traffic\Signing\CADD\Pavement Marking Plans\B-5546_Pavement Marking_Seed.dgn