

**This electronic collection of documents is provided  
for the convenience of the user  
and is Not a Certified Document –**


**The documents contained herein were originally issued  
and sealed by the individuals whose names and license  
numbers appear on each page, on the dates appearing  
with their signature on that page.**

**This file or an individual page  
shall not be considered a certified document.**

**STATE OF NORTH CAROLINA  
DEPARTMENT OF TRANSPORTATION**

**SIGNING PLAN  
RANDOLPH COUNTY**

**LOCATION: BRIDGE NO. 307 OVER MOUNT PLEASANT CREEK  
ON SR 2481 (LOW BRIDGE ROAD)**

PROJECT REFERENCE NO. <b>B-5546</b>	SHEET NO. <b>SIGN-1</b>
APPROVED: <i>Renee Roach</i> <small>DESIGNED BY: Renee Roach B309077CF48400...</small>	
DATE: 7/1/2016   3:50 PM EDT	
SEAL 	
<b>DOCUMENT NOT CONSIDERED FINAL UNLESS ALL SIGNATURES COMPLETED</b>	

**CONTRACT: C203805 T.I.P.: B-5546**

**GENERAL NOTES**

- . SIGNS FURNISHED BY CONTRACTOR
- . ALL TYPE 'D' SIGNS SHALL BE MOUNTED ON TWO U-CHANNEL POSTS UNLESS OTHERWISE INDICATED ON THE PLANS.
- . IF REMOVAL OR RELOCATION OF SIGNS ON PRIVATE STREET (NON-STATE MAINTAINED) IS REQUIRED DUE TO CONSTRUCTION, THE CONTRACTOR SHALL INFORM THE ENGINEER. THE WORK WILL BE COMPLETED BY OTHERS.
- . WHEN NOT STATIONED OR DIMENSIONED ON PLANS, ALL 'E' AND 'F' SIGNS SHALL BE FIELD LOCATED BY THE ENGINEER
- . ALL EXISTING SIGNS ON "U" CHANNEL POST WITHIN THE PROJECT LIMITS SHALL BE REMOVED AND DISPOSED OF UNLESS OTHERWISE NOTED ON PLANS.
- . WHEN EXISTING SIGNS ARE REMOVED AND INSTALLED ON NEW SUPPORTS, THE RE-ERECTION SHALL IMMEDIATELY FOLLOW THE REMOVAL.
- . THE BACKGROUND FOR TYPE E & F SIGNS SHALL BE TYPE C REFLECTIVE SHEETING.
- . SEE ROADWAY PLANS FOR GUARD/GUIDE RAIL DETAILS.

**ROADWAY STANDARD DRAWING**

THE FOLLOWING ROADWAY STANDARDS AS APPEAR IN "ROADWAY STANDARD DRAWINGS" - PROJECT SERVICES UNIT - N.C. DEPARTMENT OF TRANSPORTATION - RALEIGH, N.C., DATED JANUARY 2012 ARE APPLICABLE TO THIS PROJECT AND BY REFERENCE HEREBY ARE CONSIDERED A PART OF THESE PLANS:


STD. NO.	TITLE
903.10	GROUND MOUNTED SIGN SUPPORTS
904.10	ORIENTATION OF GROUND MOUNTED SIGNS
904.50	MOUNTING OF TYPE 'D', 'E' AND 'F' SIGNS ON 'U' CHANNEL POSTS


**SUMMARY OF QUANTITIES**

ITEM NO.	ITEM DESCRIPTION	QUANTITY	UNIT
4072000000	903 SUPPORTS, 3 LB STEEL U-CHANNEL	351	L.F.
4096000000	904 SIGN ERECTION, TYPE D	2	EA.
4102000000	904 SIGN ERECTION, TYPE E	10	EA.
4155000000	907 DISPOSAL OF SIGN SYSTEM, U-CHANNEL	8	EA.

PLAN PREPARED BY: N.C.D.O.T. SIGNING AND DELINEATION UNIT

R. B. ROACH, PE SIGNING & DELINEATION REGIONAL ENGINEER  
A. N. KIDD SIGNING & DELINEATION PROJECT DESIGN ENGINEER

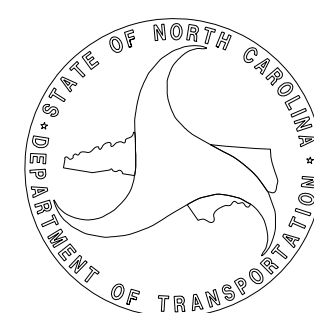

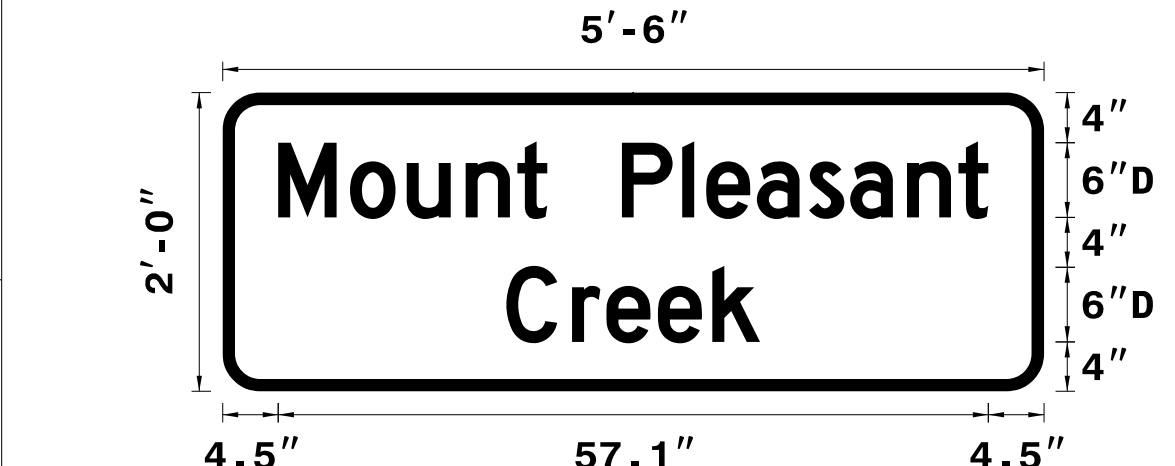SIGN NUMBER: 301, 302 TYPE: D QUANTITY: 2	BACKG COLOR: Green COPY COLOR: White	DESIGN BY: A. Kidd PROJECT ID: B-5546	CHECKED BY: R. Roach DIV: 8	Jul 22, 2015	
SIGN WIDTH: 5'-6" HEIGHT: 2'-0" TOTAL AREA: 11.0 Sq.Ft.	SYMBOL	
BORDER TYPE: FLUSH RECESS: 0" WIDTH: 0.75" RADII: 3"	MAT'L: 0.125" (3.2 mm) ALUMINUM	<p><b>BORDER</b> <b>R=3"</b> <b>TH=0.75"</b></p>	
NO. Z BARS: LENGTH:	USE NOTES: 1,2	<p>1. Legend and border (except those that are colored black) shall be direct applied Grade C sheeting. 2. Background shall be Grade C reflective sheeting.</p>	
<p>LETTER POSITIONS</p> <table border="1"> <thead> <tr> <th colspan="15">Letter spacings are to start of next letter</th> <th>Series/Size</th> </tr> <tr> <th colspan="15"></th> <th>Text Length</th> </tr> </thead> <tbody> <tr> <td>4.5</td><td>5.8</td><td>4.6</td><td>4.7</td><td>4.1</td><td>2.4</td><td>6</td><td>4.9</td><td>1.9</td><td>4.1</td><td>4.2</td><td>3.3</td><td>4.6</td><td>4.1</td><td>2.4</td><td>4.5</td> <td>57.1</td> </tr> <tr> <td></td><td></td><td></td><td></td><td></td><td></td><td></td><td></td><td></td><td></td><td></td><td></td><td></td><td></td><td></td><td></td> <td>20.4</td> </tr> <tr> <td></td><td></td><td></td><td></td><td></td><td></td><td></td><td></td><td></td><td></td><td></td><td></td><td></td><td></td><td></td><td></td> <td></td> </tr> </tbody> </table>					Letter spacings are to start of next letter															Series/Size																Text Length	4.5	5.8	4.6	4.7	4.1	2.4	6	4.9	1.9	4.1	4.2	3.3	4.6	4.1	2.4	4.5	57.1																	20.4																	
Letter spacings are to start of next letter															Series/Size	
															Text Length	
4.5	5.8	4.6	4.7	4.1	2.4	6	4.9	1.9	4.1	4.2	3.3	4.6	4.1	2.4	4.5	57.1	
																20.4	
<p>FILENAME: B-5546_Guidesign_Englsh NORTH CAROLINA D.O.T. SIGN DETAIL</p>	

**INDEX**

SHEET NO.	DESCRIPTION
SIGN-1	TITLE SHEET, SIGN DESIGN, & NOTES
SIGN-2	"E" SIGNS
SIGN-3	SIGN DETAIL SHEET


APPROVED: *Renee Roach*  
BSCRC07CF4800...

DATE: 7/1/2016 | 3:50 PM EDT



**DOCUMENT NOT CONSIDERED FINAL  
UNLESS ALL SIGNATURES COMPLETED**


401 QUANTITY REQ'D 1

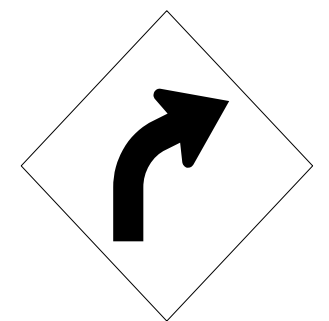

30 X 30  
W1-2R

ONE "U" POST PER SIGN

402 QUANTITY REQ'D 1

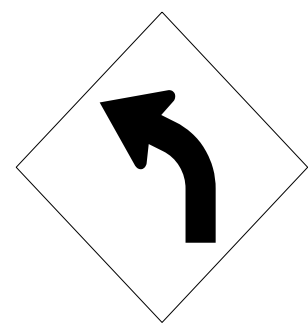

30 X 30  
W1-2L

ONE "U" POST PER SIGN


403 QUANTITY REQ'D 2



18 X 18  
W13-1P

MOUNT BELOW SIGN 401  
IN 1 INSTALLATIONS  
MOUNT BELOW SIGN 402  
IN 1 INSTALLATIONS


404 QUANTITY REQ'D 3

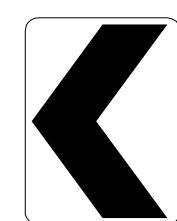

18 X 24  
W1-8L

ONE "U" POST PER SIGN


405 QUANTITY REQ'D 3

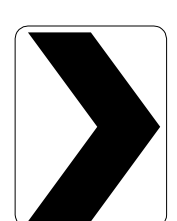

18 X 24  
W1-8R

ONE "U" POST PER SIGN

**TYPE "E" SIGNS**

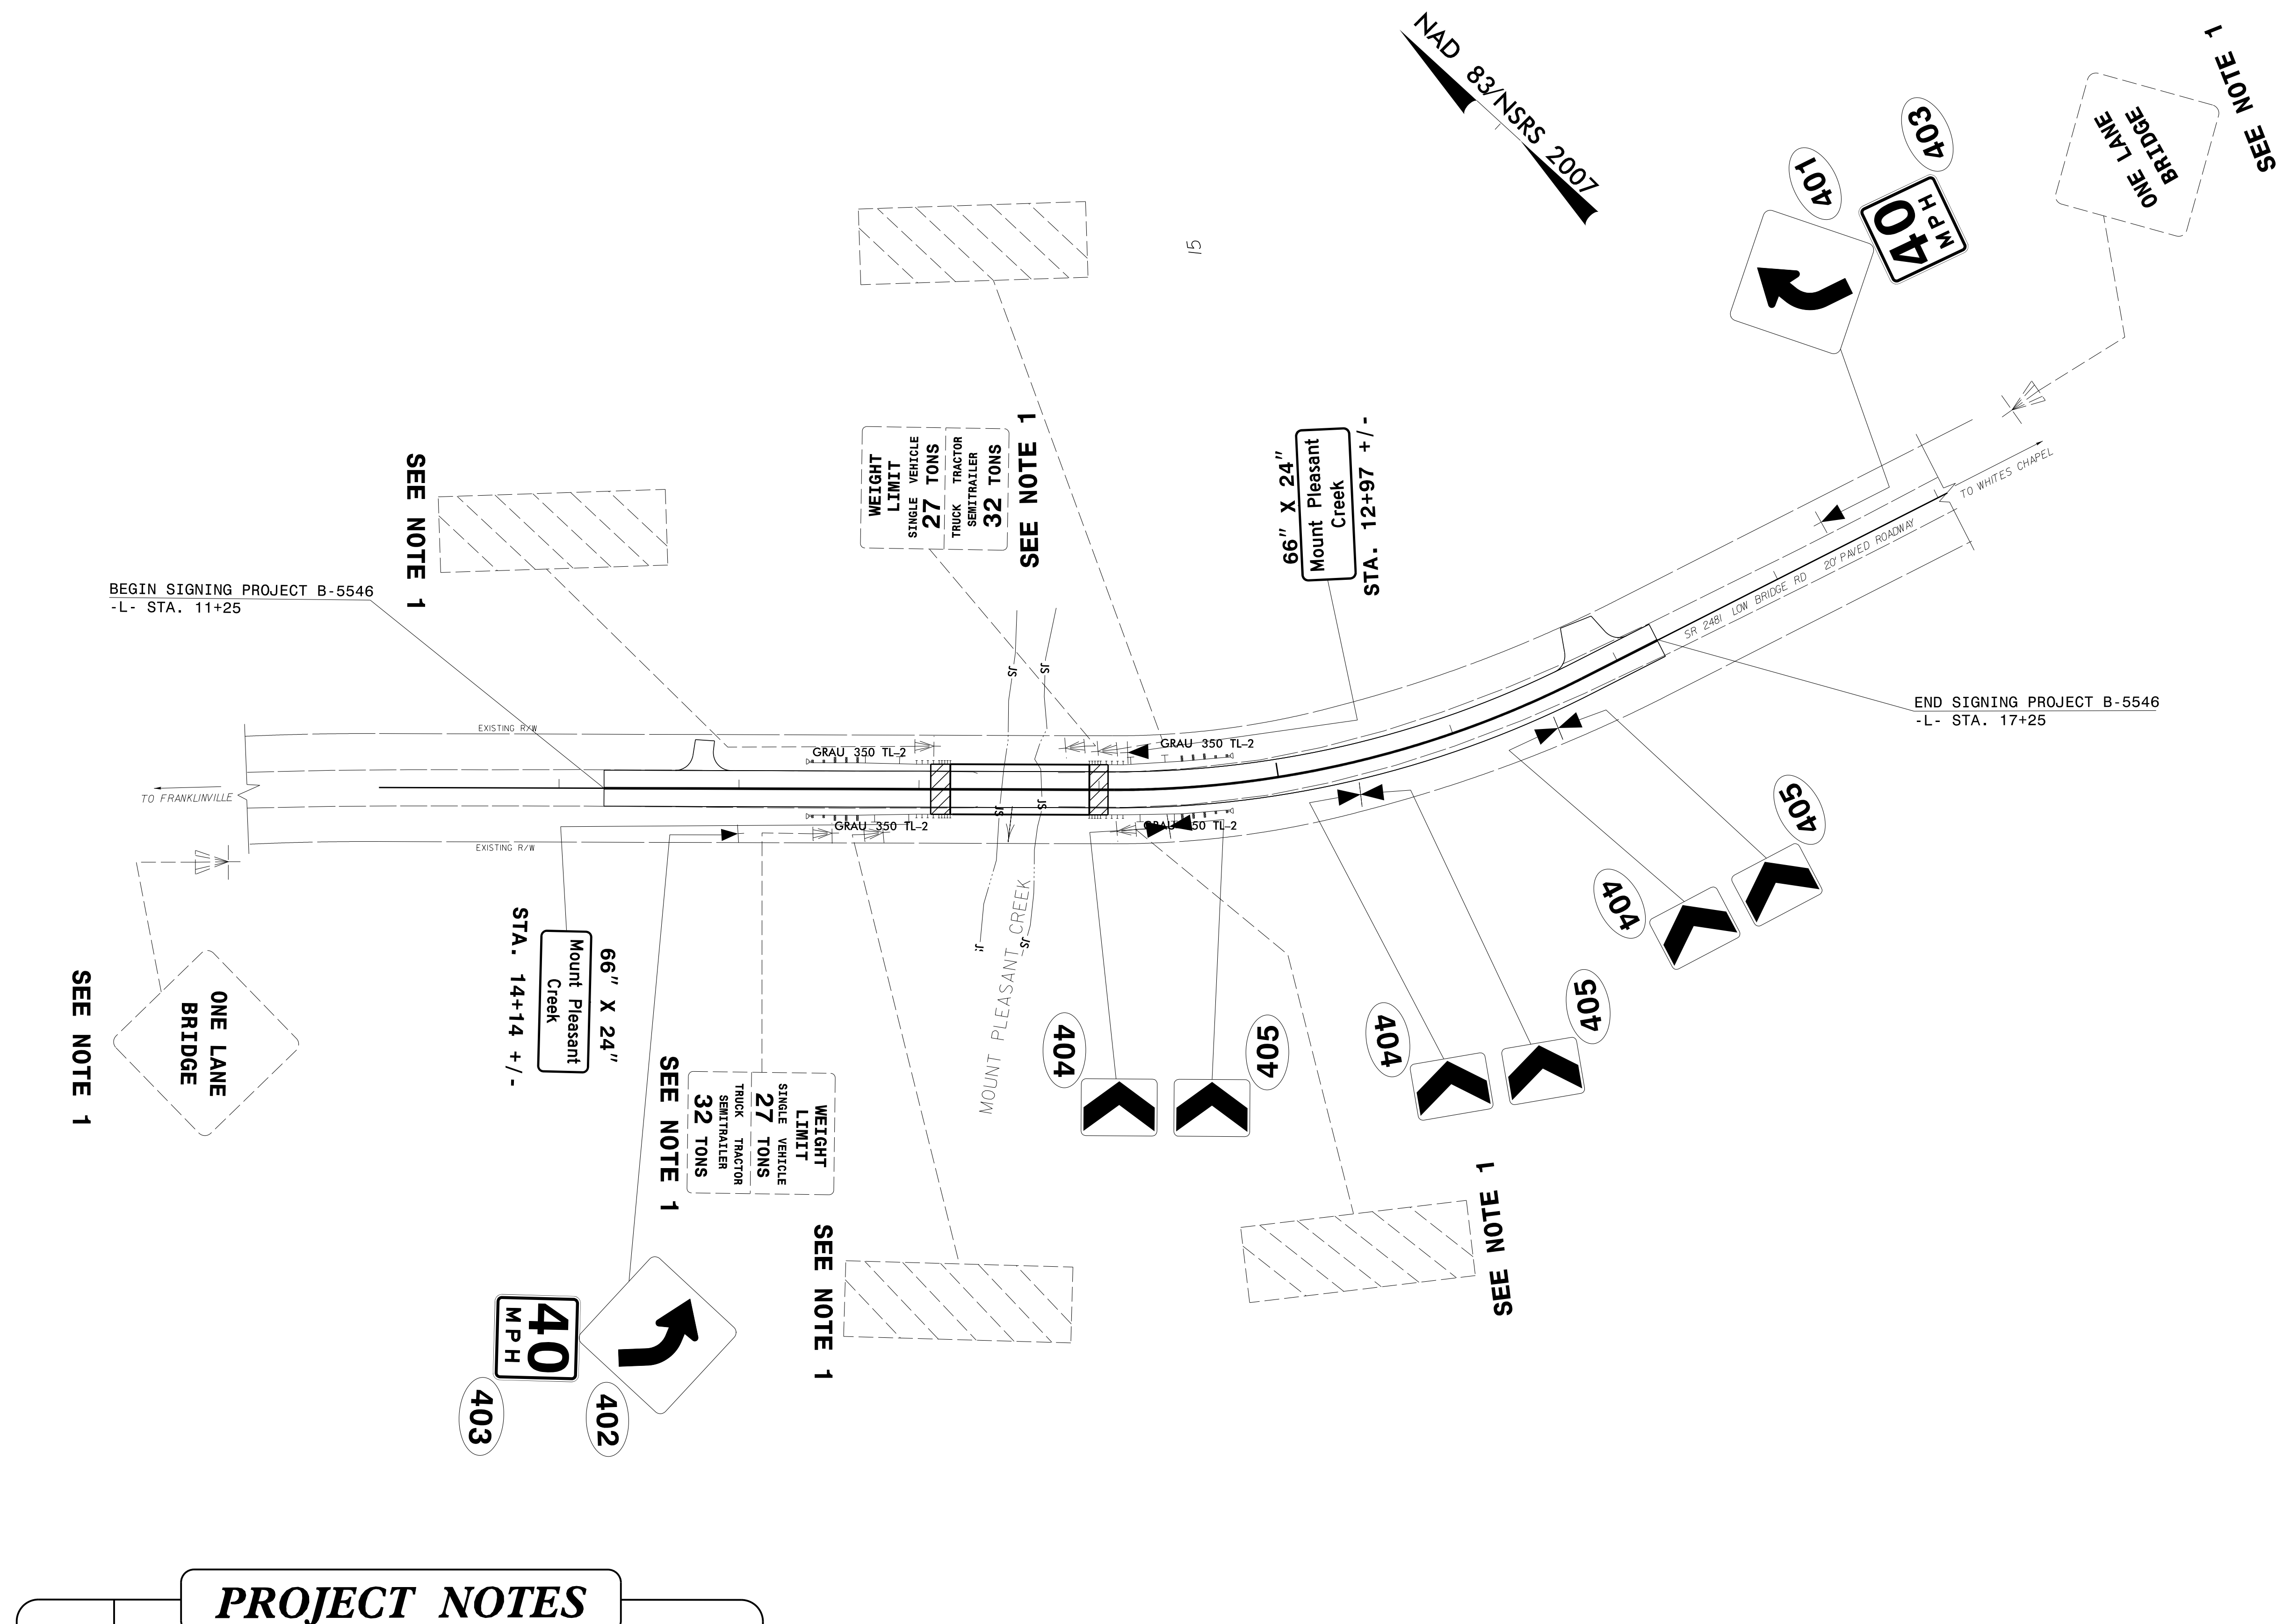

PROJECT NOTES	
1	DISPOSAL OF SIGN SYSTEM, U-CHANNEL

**SIGN DETAIL SHEET**

7/1/2016 P:\TIP\Projects-B\B5546\Traffic\Signing\CADD\Signing Layout Plans\B-5546 TITLE SEED.dgn  
 User: jstoddard