

**PROJECT: B-5936**

**CONTRACT: C203875**




STATE OF NORTH CAROLINA  
DIVISION OF HIGHWAYS

**TYRRELL AND DARE COUNTIES**

STATE	STATE PROJECT REFERENCE NO.	SHEET NO.	TOTAL SHEETS
N.C.	B-5936	1	
STATE PROJ. NO.	F.A. PROJ. NO.	DESCRIPTION	
46478.1.1	—	P.E.	
46478.3.1	—	CONSTR.	

**LOCATION:** TYRRELL AND DARE COUNTIES:  
BRIDGE #7 OVER ALLIGATOR RIVER ON US 64

**TYPE OF WORK:** BRIDGE PRESERVATION WITH EPOXY DECK OVERLAY, JOINT REPLACEMENT, CONCRETE SUPERSTRUCTURE & SUBSTRUCTURE REPAIR, CLEANING AND PAINTING EXISTING BEARINGS, PILE JACKETING REPAIR, PIVOT PIER PILE REPAIR AND MECHANICAL AND ELECTRICAL REHABILITATION OF SWING SPAN.

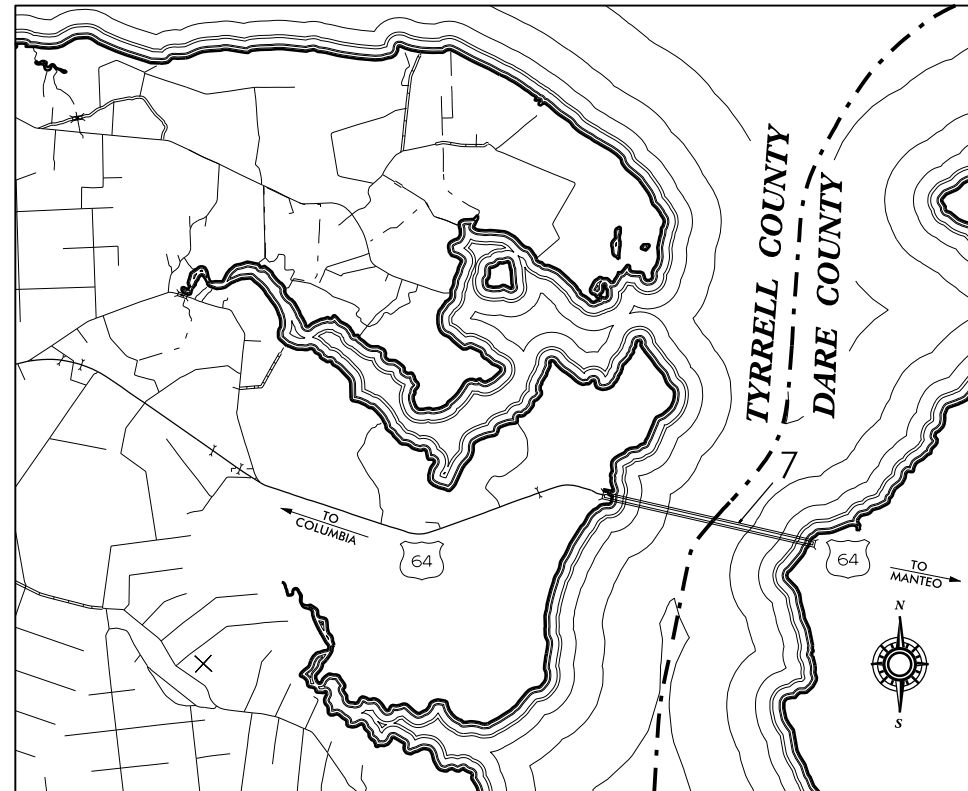

**VICINITY MAP - TYRRELL & DARE CO.**

DOCUMENT NOT CONSIDERED  
FINAL UNLESS ALL  
SIGNATURES COMPLETED



**DESIGN DATA**

BRIDGE  
#7 ADT 2011 = 3600

**PROJECT LENGTH**

BRIDGE  
#7 = 2.828 MILE

Prepared In the Office of:  
**DEPARTMENT OF TRANSPORTATION  
DIVISION OF HIGHWAYS**  
STRUCTURES MANAGEMENT UNIT - PRESERVATION & REPAIR GROUP  
1000 BIRCH RIDGE DR. RALEIGH, N.C. 27610


**MACK BAILEY, PE**  
PROJECT ENGINEER

2012 STANDARD SPECIFICATIONS

LETTING DATE:  
NOVEMBER 15, 2016

DocuSigned by:

*Timothy M. Sherrill*

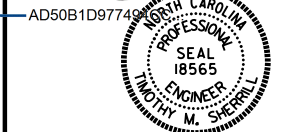

10/12/2016

**TIMOTHY M. SHERRILL, PE**  
PROJECT DESIGN ENGINEER