


ELEVATION VIEW

(ALL PILE JACKET REPAIR LOCATIONS SIMILAR)

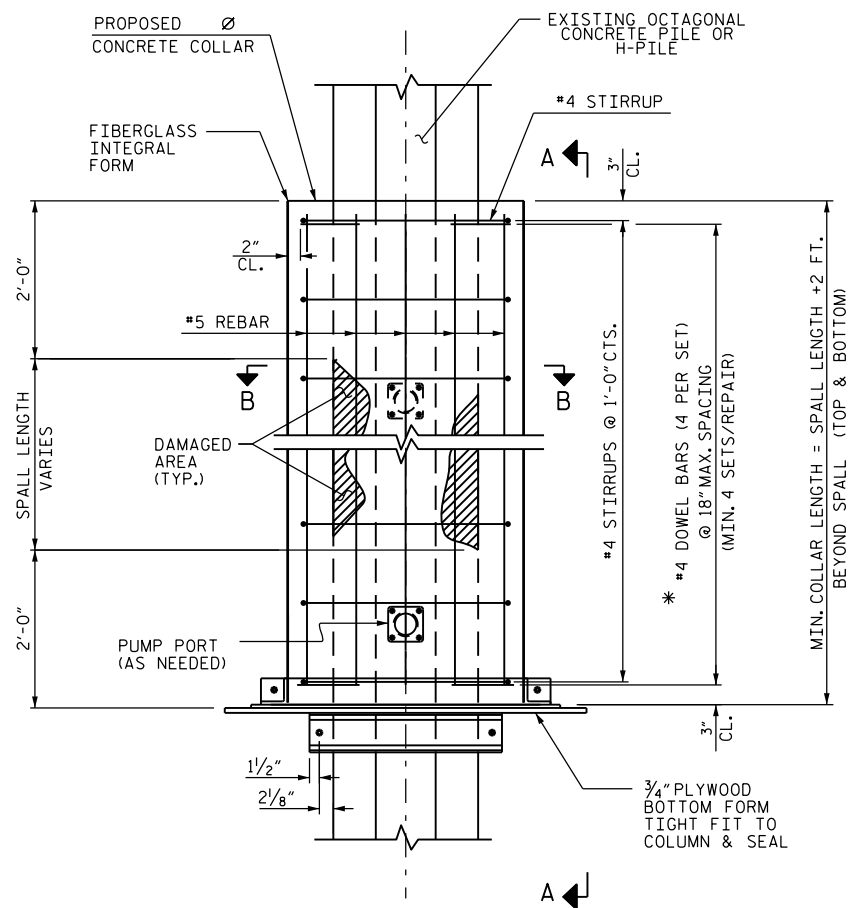

TYPICAL PILE JACKET REPAIR

* FOR H-PILES USE #6 DOWEL BARS

DocuSigned by:
Robbie Weisz
CEA153463B6D43D...
8/11/2016



PROJECT NO. B-5936
TYRRELL COUNTY
BRIDGE NO. 7

SHEET 1 OF 2

STATE OF NORTH CAROLINA
DEPARTMENT OF TRANSPORTATION
RALEIGH

PILE JACKET REPAIR

DRAWN BY : S. T. SANDOR DATE : 06/2016
CHECKED BY : R. N. WEISZ DATE : 06/2016

DOCUMENT NOT CONSIDERED
FINAL UNLESS ALL
SIGNATURES COMPLETED

| REVISIONS | | | | | | SHEET NO. |
|-----------|-----|-------|-----|-----|-------|--------------|
| NO. | BY: | DATE: | NO. | BY: | DATE: | TOTAL SHEETS |
| 1 | | | 3 | | | 394 |
| 2 | | | 4 | | | 394 |