


CONTINUED ON DRAWING E-7

TO CONTROL POWER DISTRIBUTION CIRCUIT SEE E-10

PROJECT NO. B-5936  
TYRRELL COUNTY  
 BRIDGE NO: 7

STATE OF NORTH CAROLINA  
 DEPARTMENT OF TRANSPORTATION  
 RALEIGH  
**THREE LINE WIRING DIAGRAM: POWER DISTRIBUTION I**  
**ALLIGATOR RIVER SWING SPAN**

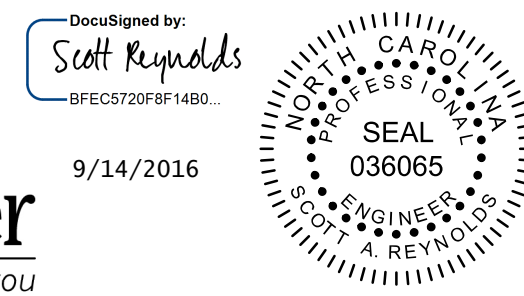

DRAWN BY: \_QIV DATE: 8/8/2016  
 CHECKED BY: \_MJT DATE: 8/8/2016  
 DESIGN ENGINEER OF RECORD: \_CHS DATE: 8/8/2016

PLC OUTPUTS FROM MPLC: SEE SHEET E-16

PLC INPUTS TO MPLC: SEE SHEET E-13

DWG NUMBER 22 TOTAL DWGS 90

DOCUMENT NOT CONSIDERED FINAL UNLESS ALL SIGNATURES COMPLETED

REVISIONS						SHEET NO.
NO	BY	DATE	NO	BY	DATE	E-6
1			3			TOTAL SHEETS 51
2			4			