


NOTES:

1. SIZE CB-SDM IN ACCORDANCE TO DRIVE MANUFACTURERS RECOMMENDATIONS.
2. SIZE CB-ASD IN ACCORDANCE TO TEMPORARY DRIVE SYSTEM REQUIREMENTS.
3. MOTOR DISCONNECT SWITCH AUXILIARY CONTACTS OPEN WHEN THE DISCONNECT IS IN THE OFF POSITION.
4. SPAN MOTOR ENCODER CONNECTIONS NOT SHOWN.

PROJECT NO. B-5936
TYRRELL COUNTY
 BRIDGE NO: 7

DRAWN BY: _QIV DATE: 8/8/2016
 CHECKED BY: _MJT DATE: 8/8/2016
 DESIGN ENGINEER OF RECORD: _CHS DATE: 8/8/2016

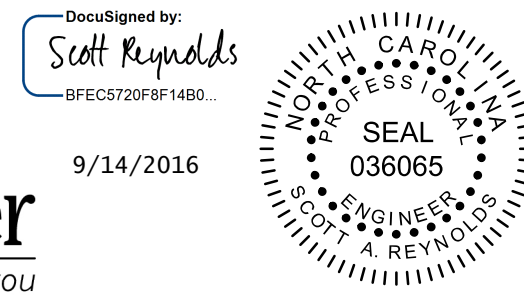

DWG NUMBER 23 TOTAL DWGS 90

DOCUMENT NOT CONSIDERED FINAL UNLESS ALL SIGNATURES COMPLETED

STATE OF NORTH CAROLINA
 DEPARTMENT OF TRANSPORTATION
 RALEIGH
**THREE LINE
 WIRING DIAGRAM:
 POWER DISTRIBUTION II**
 ALLIGATOR RIVER
 SWING SPAN

REVISIONS						SHEET NO.
NO	BY	DATE	NO	BY	DATE	TOTAL SHEETS
1			3			51
2			4			