


STATE OF NORTH CAROLINA
DIVISION OF HIGHWAYS

TRANSPORTATION MANAGEMENT PLAN

VANCE COUNTY

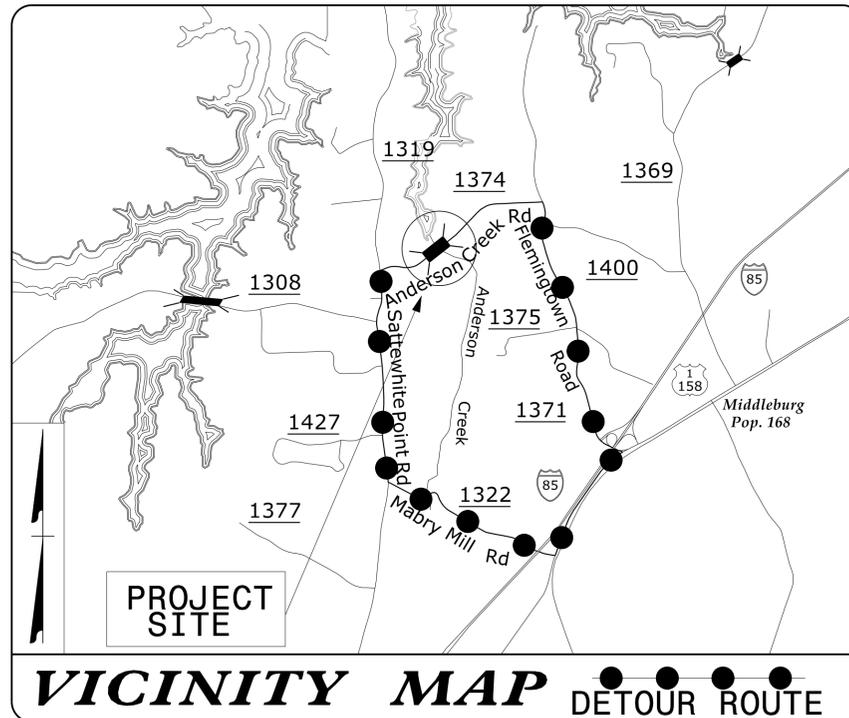

LOCATION: BRIDGE NO. 36 OVER ANDERSON SWAMP CREEK/JOHN H. KERR RESERVIOR ON SR 1374 (WIGGINS RD/ANDERSON CREEK RD)

TYPE OF WORK: GRADING, DRAINAGE, PAVING & STRUCTURE


INDEX OF SHEETS	
SHEET NO.	TITLE
TMP-1	TITLE SHEET, VICINITY MAP, AND INDEX OF SHEETS
TMP-1A	LIST OF APPLICABLE ROADWAY STANDARD DRAWINGS AND LEGEND
TMP-1B	TRANSPORTATION OPERATIONS PLAN: (MANAGEMENT STRATEGIES, GENERAL NOTES, LOCAL NOTES, AND PHASING)
TMP-2	SIGN DESIGN
TMP-3	OFF-SITE DETOUR
TMP-4	ROAD CLOSURE

SHEET NO.
TMP-1

B-4945


TIP PROJECT:

9/15/2016 R:\tip\projects-B\B4945\TrafficControl\TCP\B-4945_TC_TMP.dgn User:dercharadson

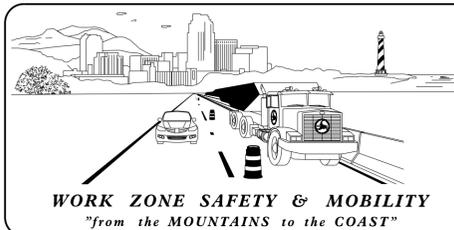

N.C.D.O.T. WORK ZONE TRAFFIC CONTROL
1561 MAIL SERVICE CENTER (MSC) RALEIGH, NC 27699-1561
750 N. GREENFIELD PARKWAY, GARNER, NC 27529 (DELIVERY)
PHONE: (919) 773-2800 FAX: (919) 771-2745

J. S. BOURNE, P.E. STATE TRAFFIC MANAGEMENT ENGINEER
D. W. BISSETTE, P.E. TRAFFIC CONTROL PROJECT ENGINEER
MIKE STEELMAN TRAFFIC CONTROL PROJECT DESIGN ENGINEER
P. L. ALEXANDER, P.E. TRAFFIC CONTROL DESIGN ENGINEER

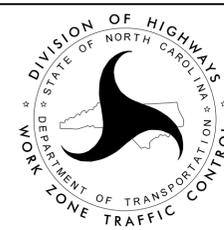

DOCUMENT NOT CONSIDERED FINAL UNLESS ALL SIGNATURES COMPLETED

APPROVED: *David Bisette*
ECDC98C875348C

DATE: 9/15/2016

SEAL

