


8/23/99

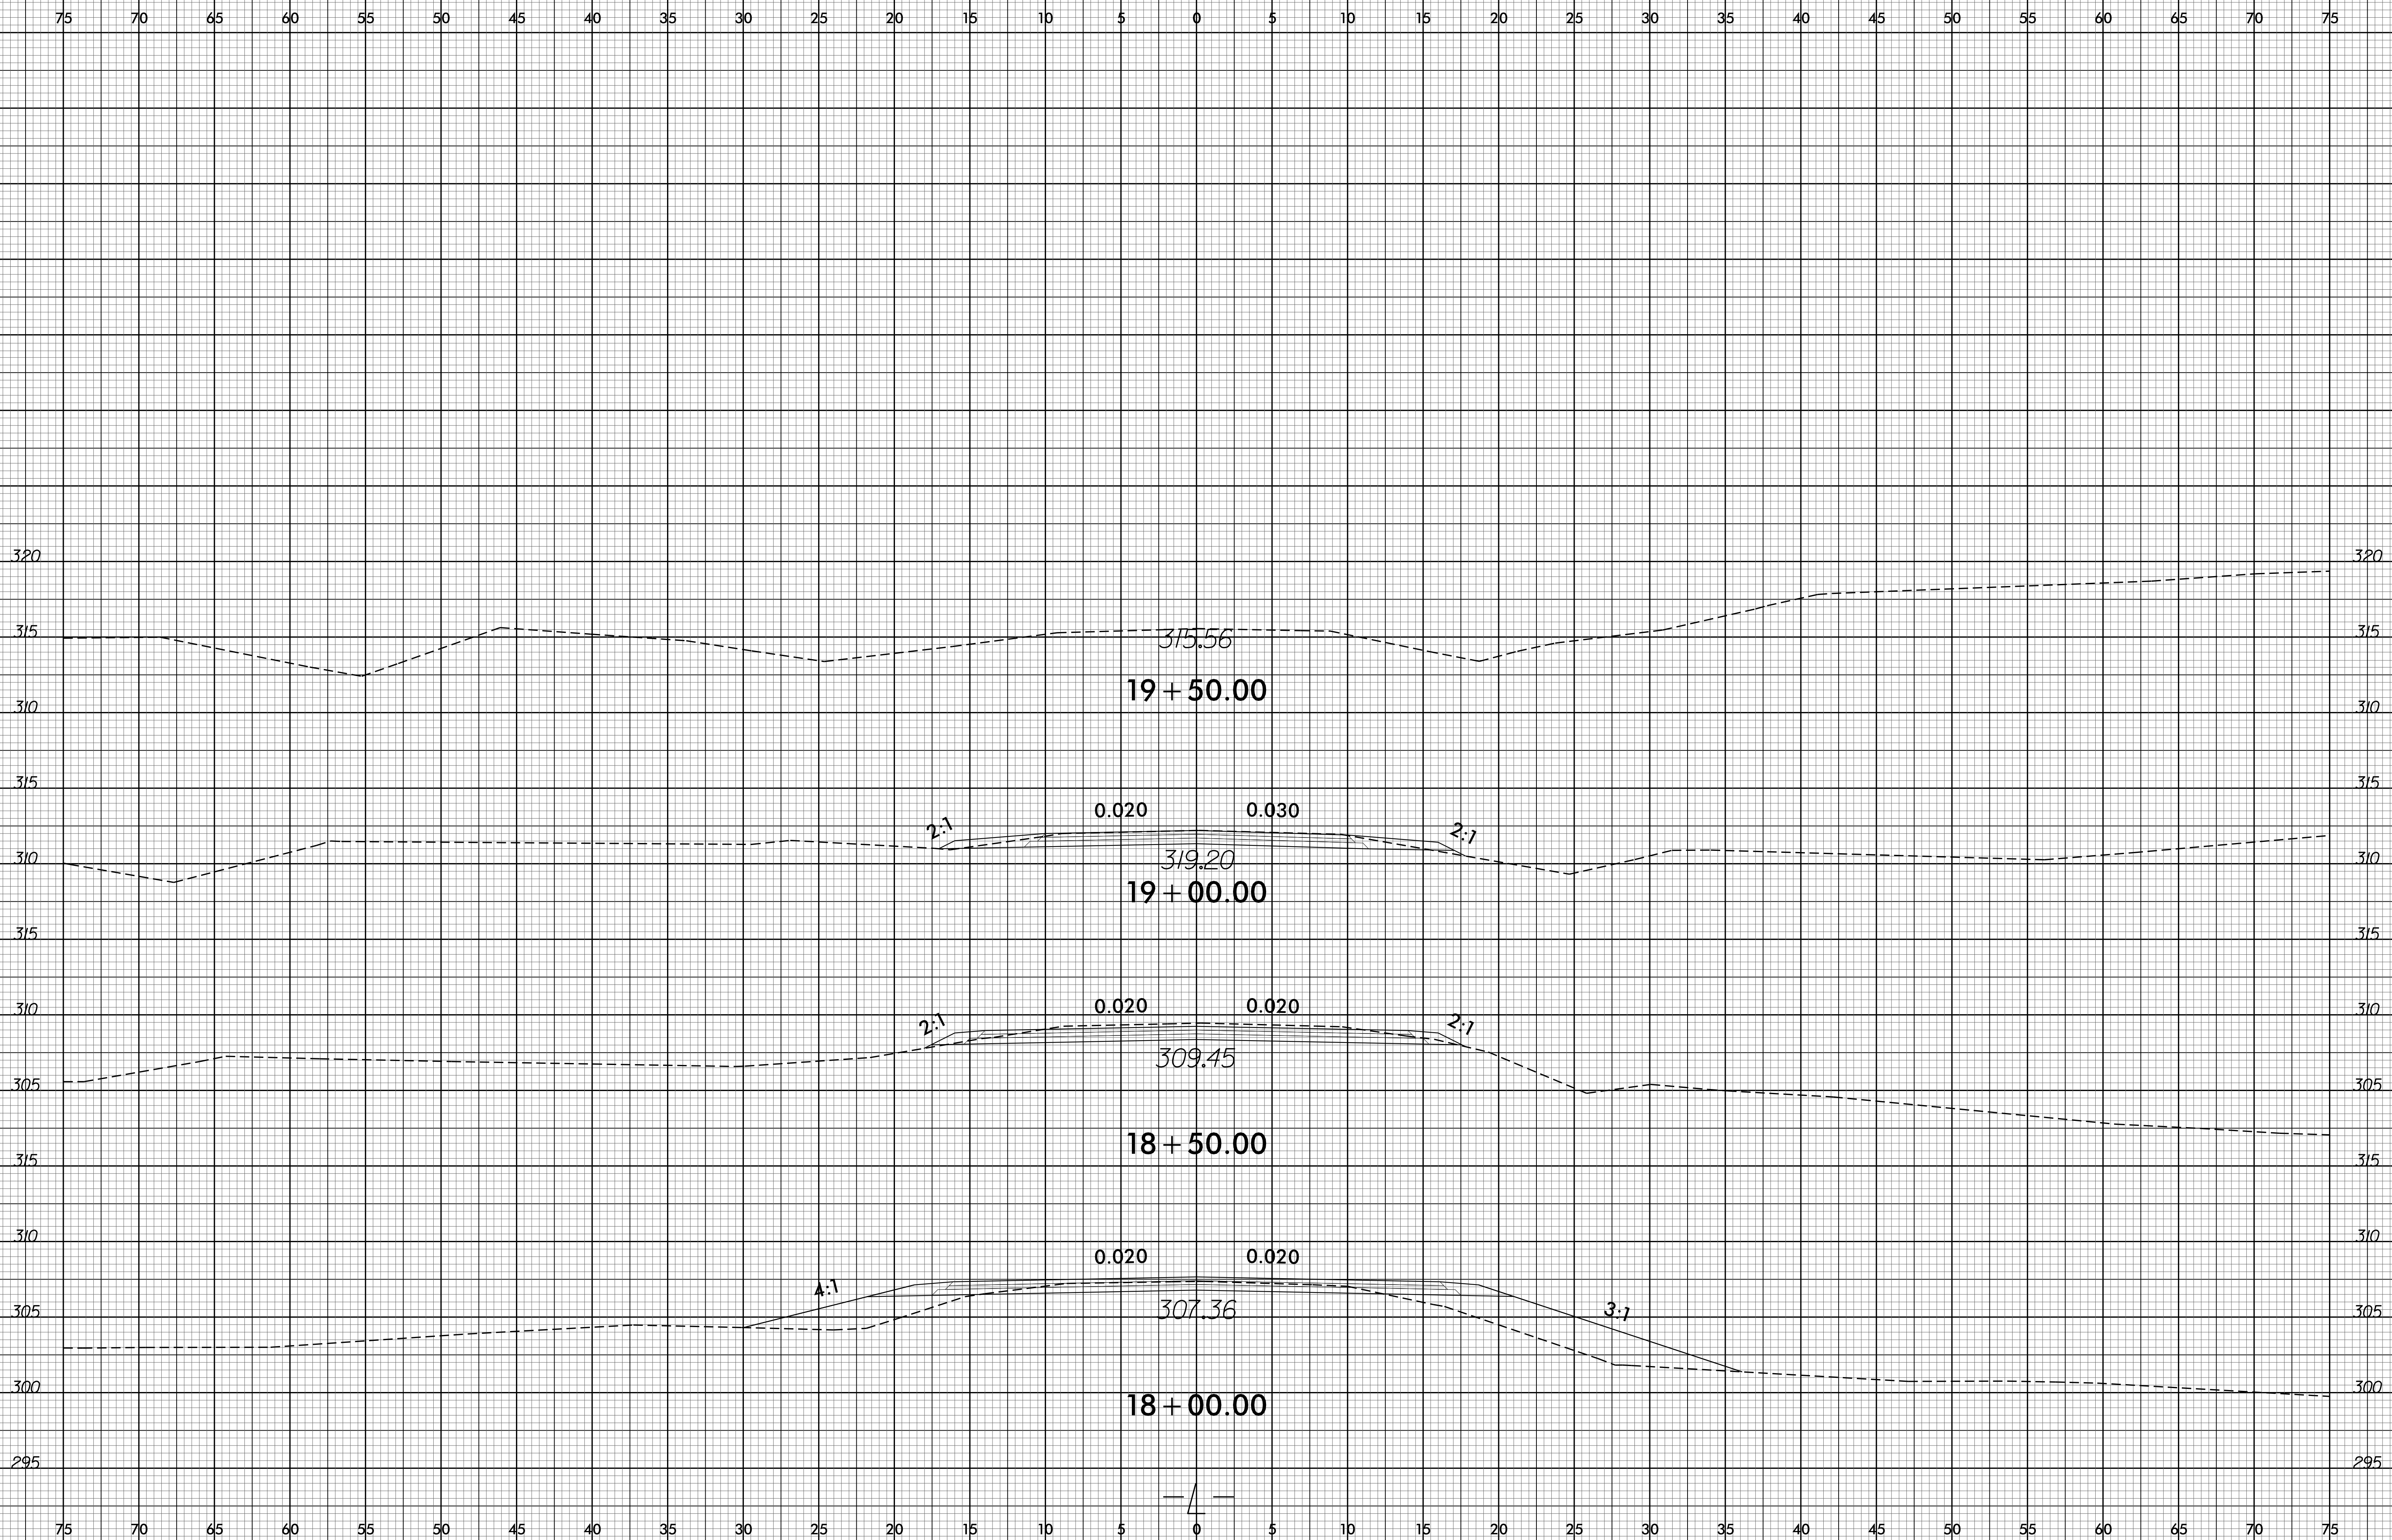

02-SEP-2016 09:10
P:\Roadway\Corridor\Modelling\B4945_Rdy_xpl.dgn
\$\$\$\$USERNAME\$\$\$\$