

8/17/16

### DETAIL SHOWING -L- DET -

SEE SHEET 2A-3 FOR -L- DET - TYPICAL SECTION  
SEE SHEET 2B-3 FOR -L- DET - PROFILE


**LOCHNER**  
H. W. LOCHNER, INC.  
2840 PLAZA PLACE, SUITE 202  
RALEIGH, NC 27612  
(919)571-7111

NC License Number F-0159

**HNTB**  
343 E. SIX FORKS ROAD, SUITE 200  
RALEIGH, NC 27609

NC License Number C-1554

PROJECT REFERENCE NO. R-2915C	SHEET NO. 2B-1
RW SHEET NO.	
ROADWAY DESIGN ENGINEER NORTH CAROLINA PROFESSIONAL SEAL 25523 Brian K. Eason 9/7/2016	HYDRAULICS ENGINEER NORTH CAROLINA PROFESSIONAL SEAL 15764 James A. Eason 9/7/2016

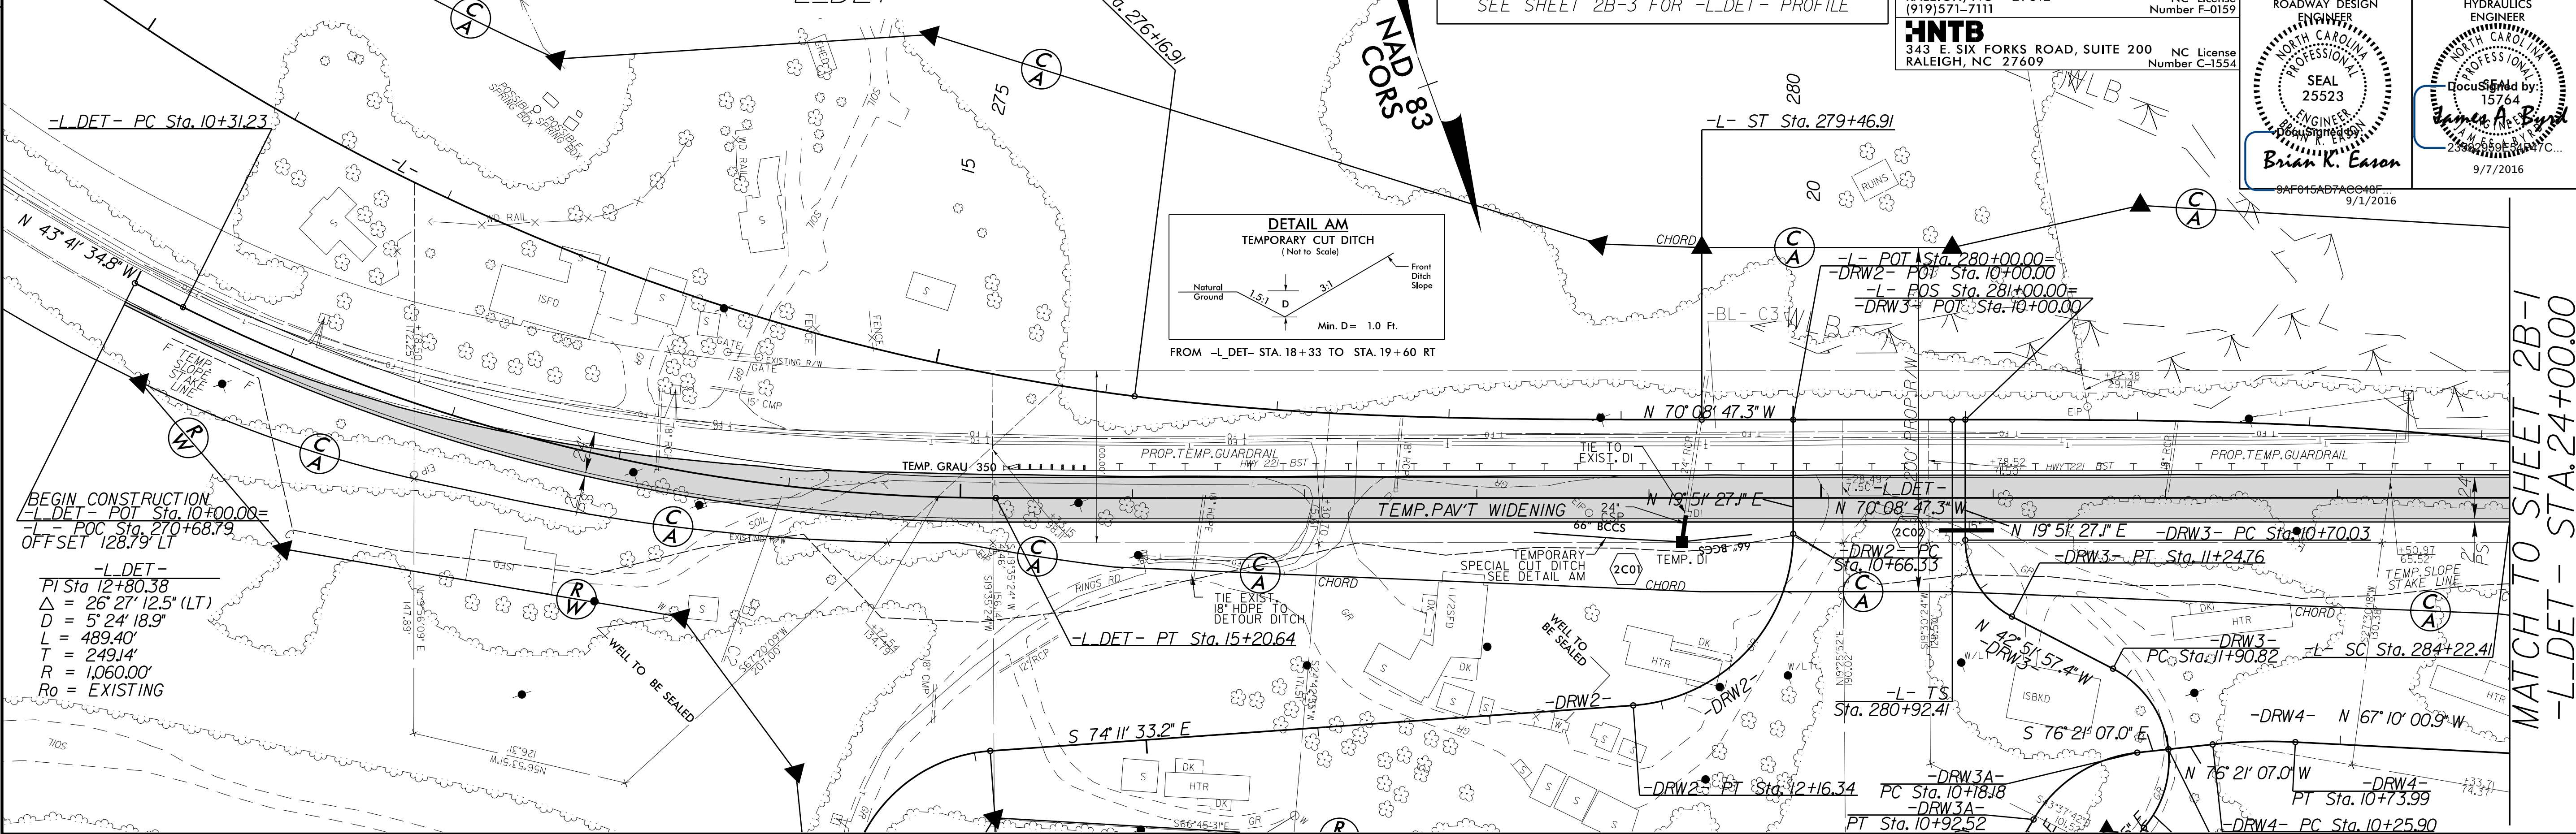

01-SEP-2016 13:25  
R:\Roadway\Projects\15C-rdy\_PSH02B-L-DET.dgn  
\*\*\*\*\*  
\*\*\*\*\*

**DOCUMENT NOT CONSIDERED FINAL  
UNLESS ALL SIGNATURES COMPLETED**

SEE SHEET 2B-3 FOR -L- DET - PROFILE  
SEE SHEET 2A-3 FOR -L- DET - TYPICAL SECTION