


8/17/19

**LOCHNER**  
 H. W. LOCHNER, INC.  
 2840 PLAZA PLACE, SUITE 202  
 RALEIGH, NC 27612  
 (919)571-7111


NC License Number F-0159  
 NC License Number C-1554

PROJECT REFERENCE NO. R-2915C	SHEET NO. 2B-2
RW SHEET NO.	
ROADWAY DESIGN ENGINEER NORTH CAROLINA PROFESSIONAL SEAL 25523 BRIAN K. EASON	HYDRAULICS ENGINEER NORTH CAROLINA PROFESSIONAL SEAL 15764 JAMES A. EASON
9/1/2016	
Brian K. Eason	

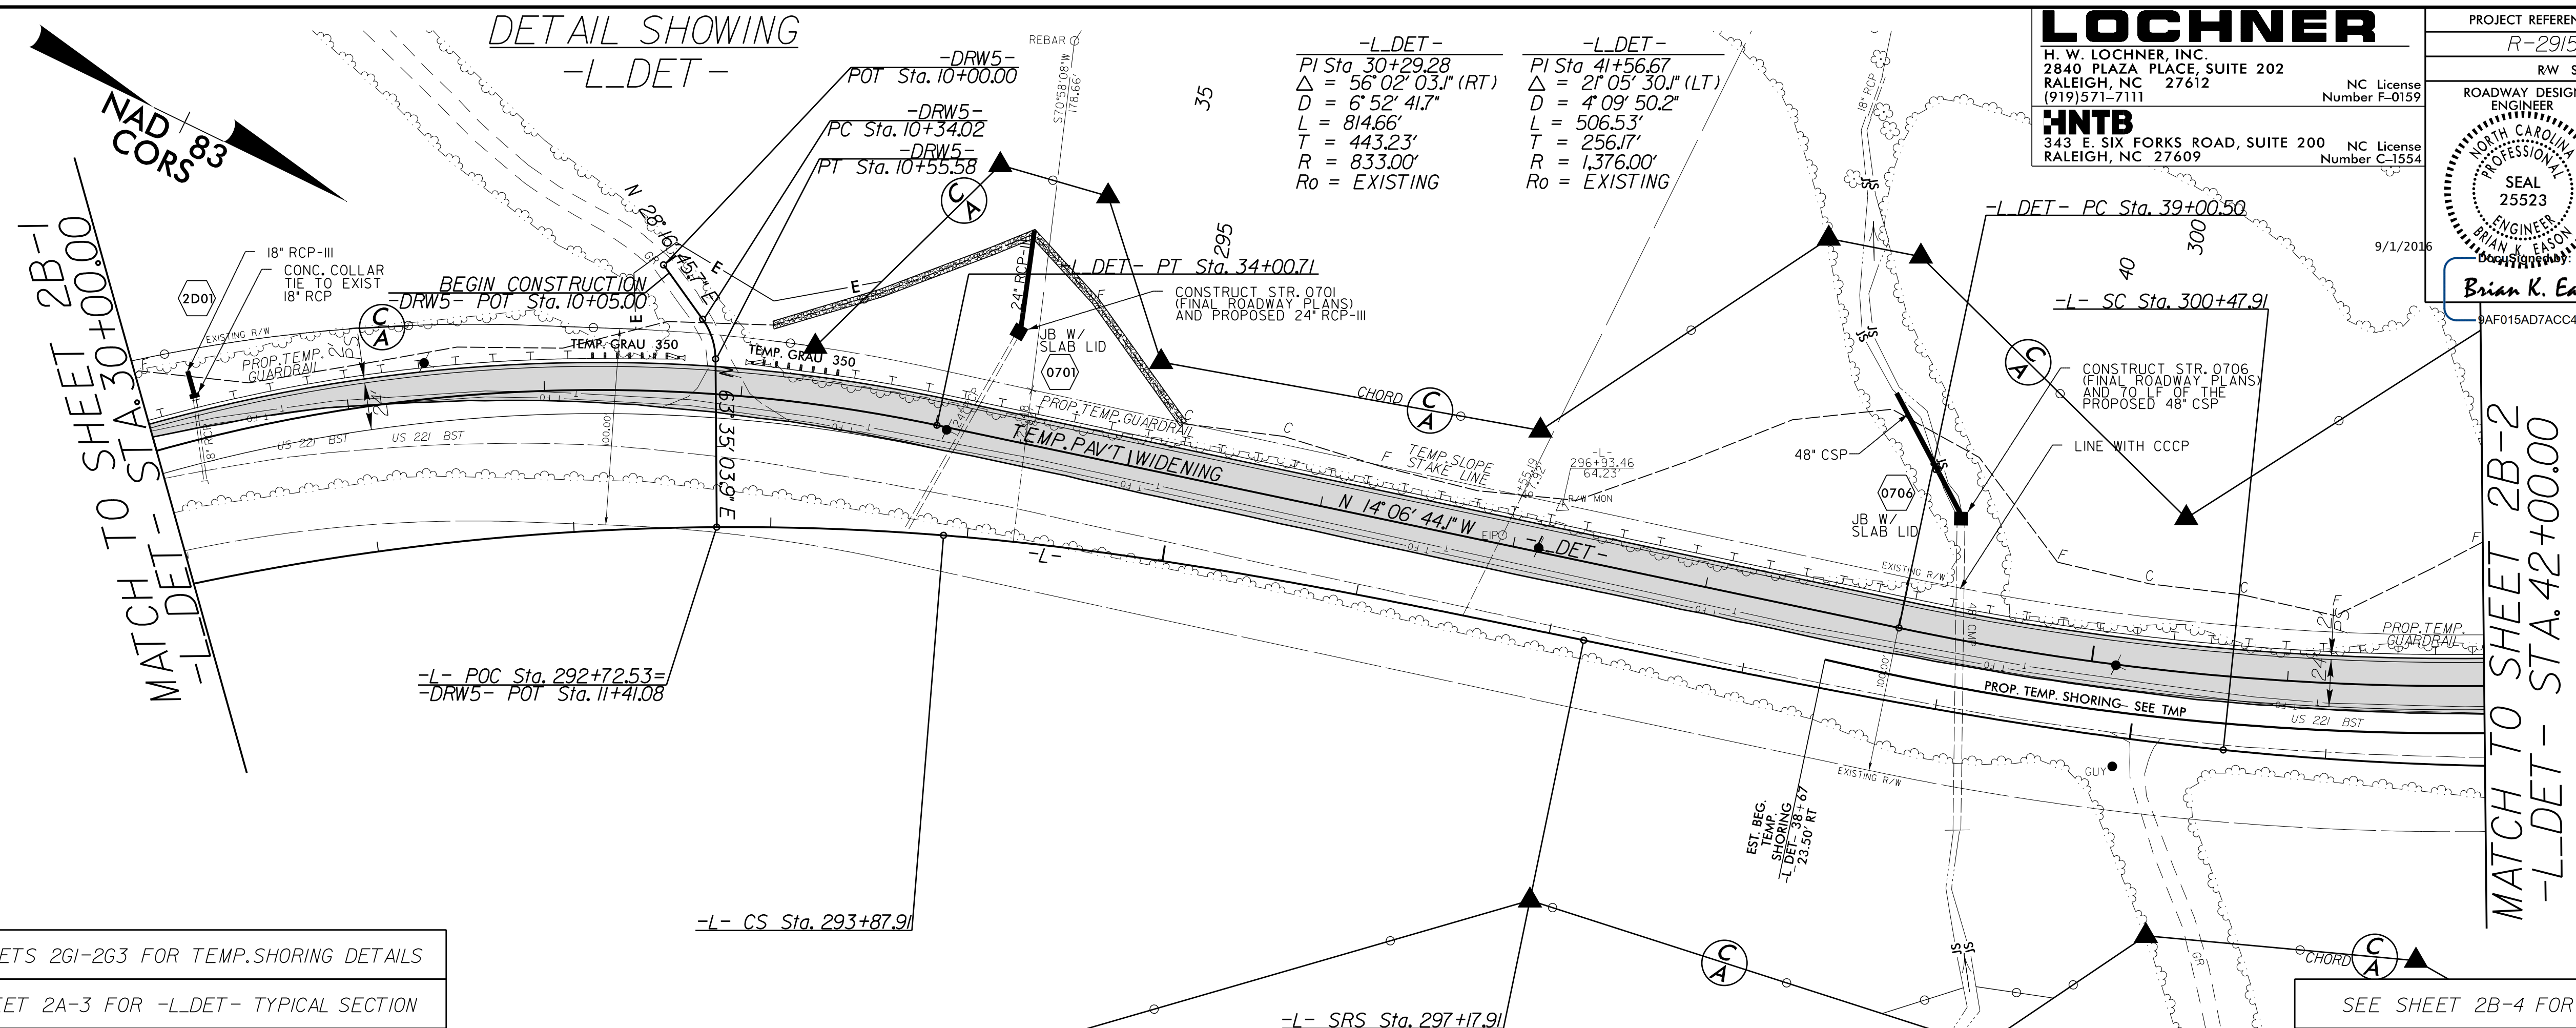

SEE SHEETS 2G1-2G3 FOR TEMP. SHORING DETAILS  
 SEE SHEET 2A-3 FOR -L\_DET- TYPICAL SECTION

SEE SHEET 2B-4 FOR -L\_DET- PROFILE

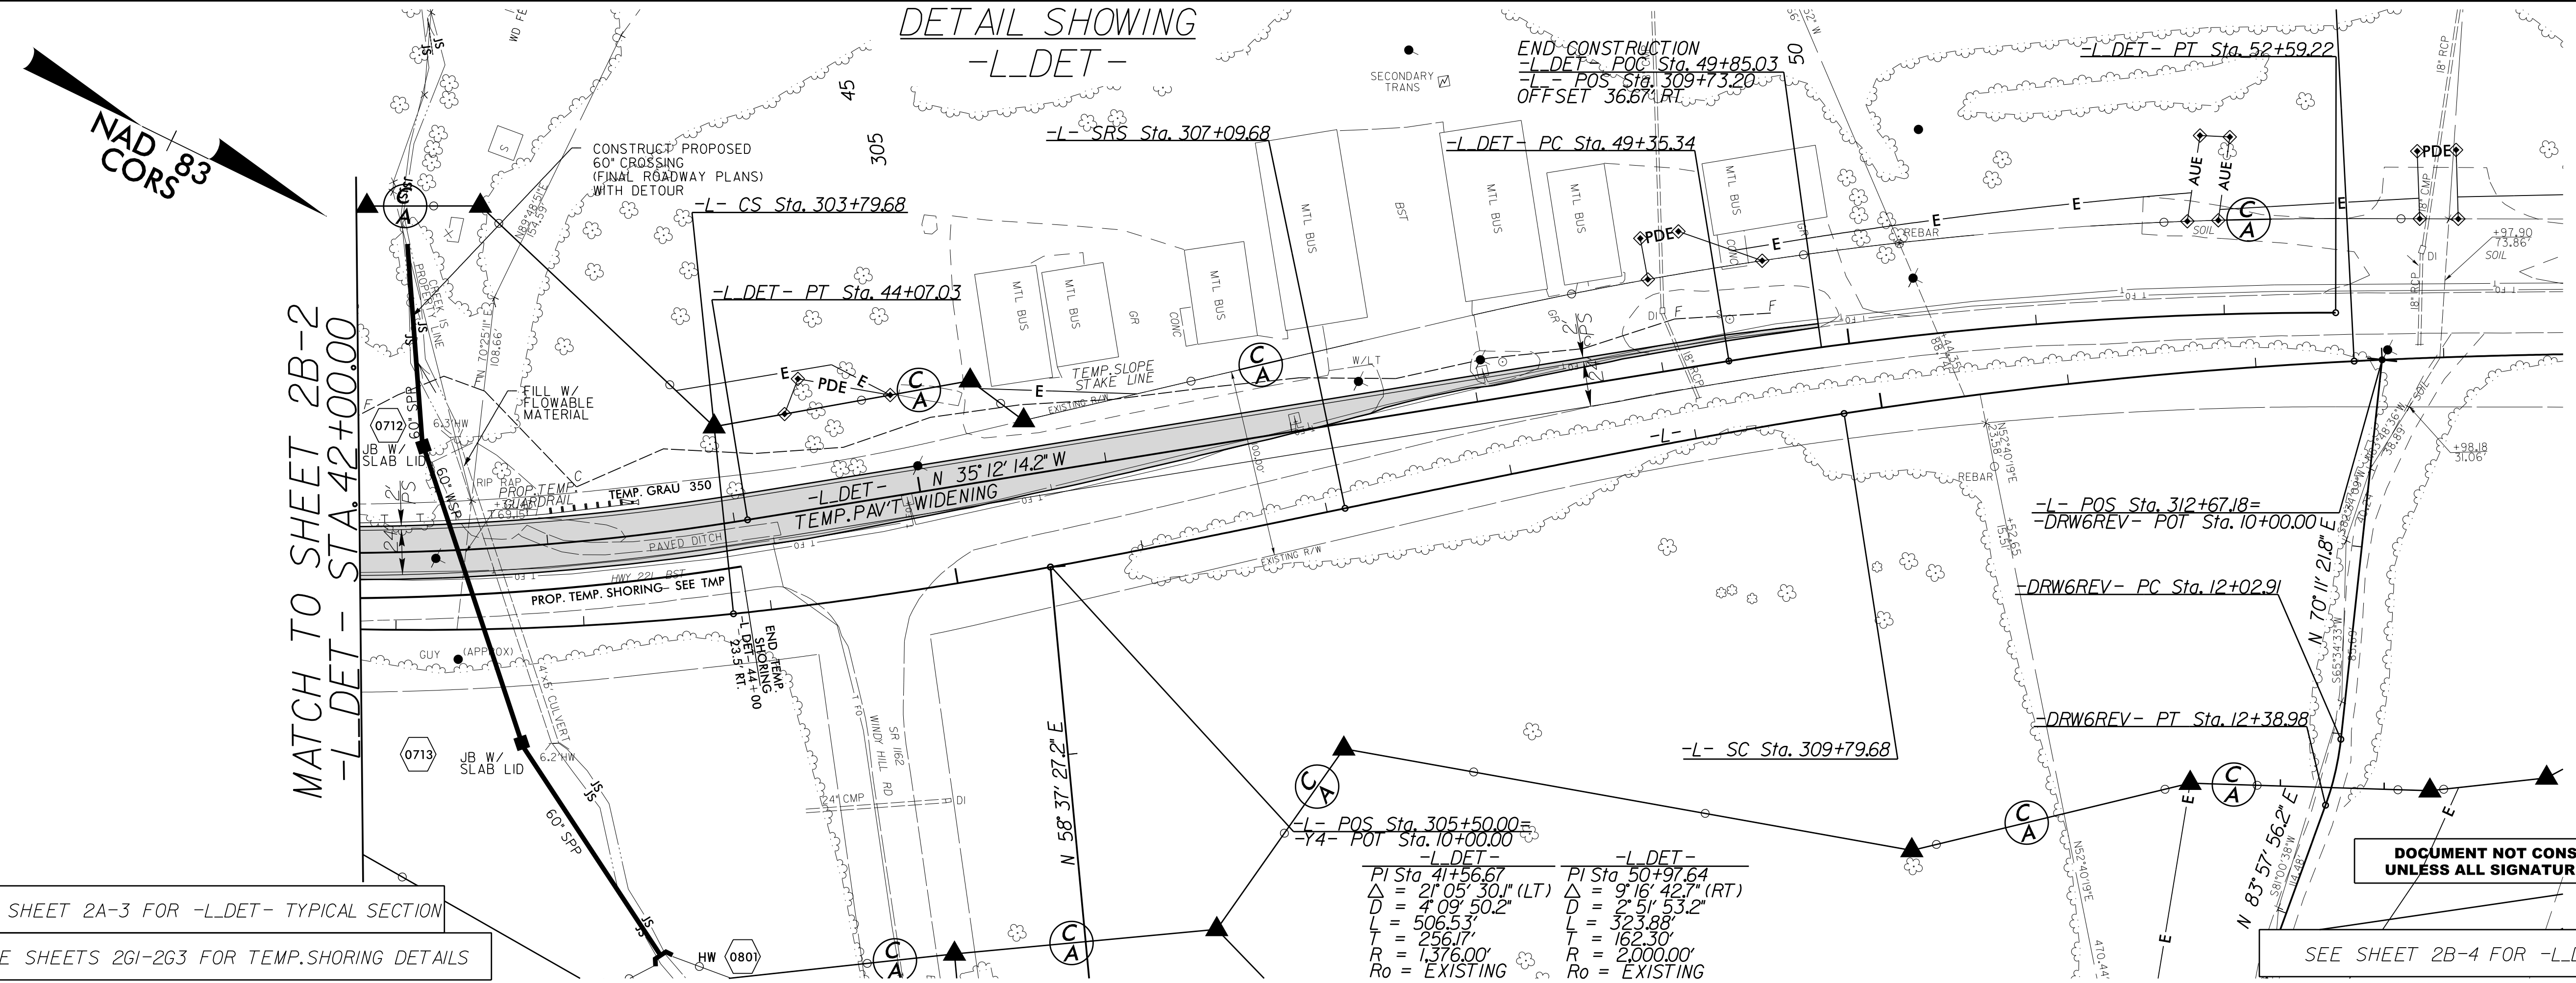

SEE SHEET 2A-3 FOR -L\_DET- TYPICAL SECTION  
 SEE SHEETS 2G1-2G3 FOR TEMP. SHORING DETAILS

SEE SHEET 2B-4 FOR -L\_DET- PROFILE

DOCUMENT NOT CONSIDERED FINAL  
 UNLESS ALL SIGNATURES COMPLETED

01-SEP-2016 13:25  
 R:\Roadway\Projects\152915C\_rdy\_PSH02B-2\_Det.dgn  
 \$\$\$\$152915C\_rdy\_PSH02B-2\_Det.dgn\$\$\$\$