

5/28/16

-L_DET-


LOCHNER
 H. W. LOCHNER, INC.
 2840 PLAZA PLACE, SUITE 202
 RALEIGH, NC 27612
 (919)571-7111

NC License Number F-0159
 NC License Number C-1554


343 E. SIX FORKS ROAD, SUITE 200
 RALEIGH, NC 27609

9/1/2016

PROJECT REFERENCE NO. <i>R-2915C</i>	SHEET NO. <i>2B-3</i>
ROADWAY DESIGN ENGINEER <small>PROFESSIONAL SEAL</small> <small>25523</small> <small>BRUNNEN EASON</small>	HYDRAULICS ENGINEER <small>PROFESSIONAL SEAL</small> <small>15764</small> <small>JAMES A. BYRD</small>
<small>9AF015AD7ACC48E</small> DOCUMENT NOT CONSIDERED FINAL UNLESS ALL SIGNATURES COMPLETED	

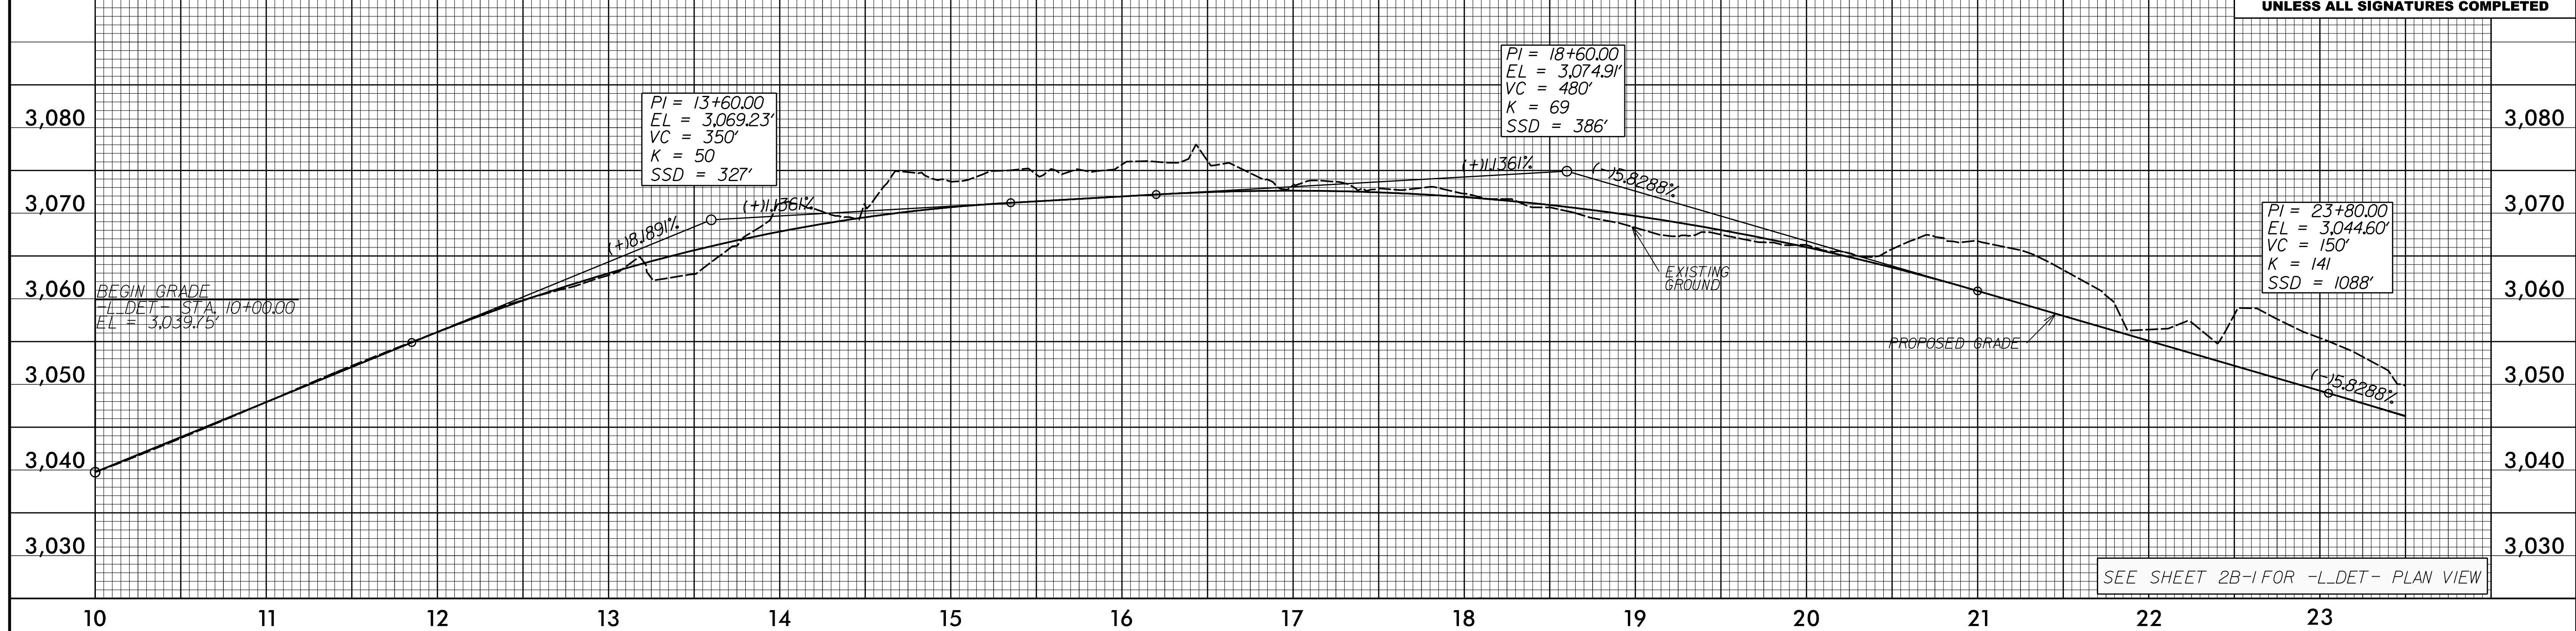

-L_DET-

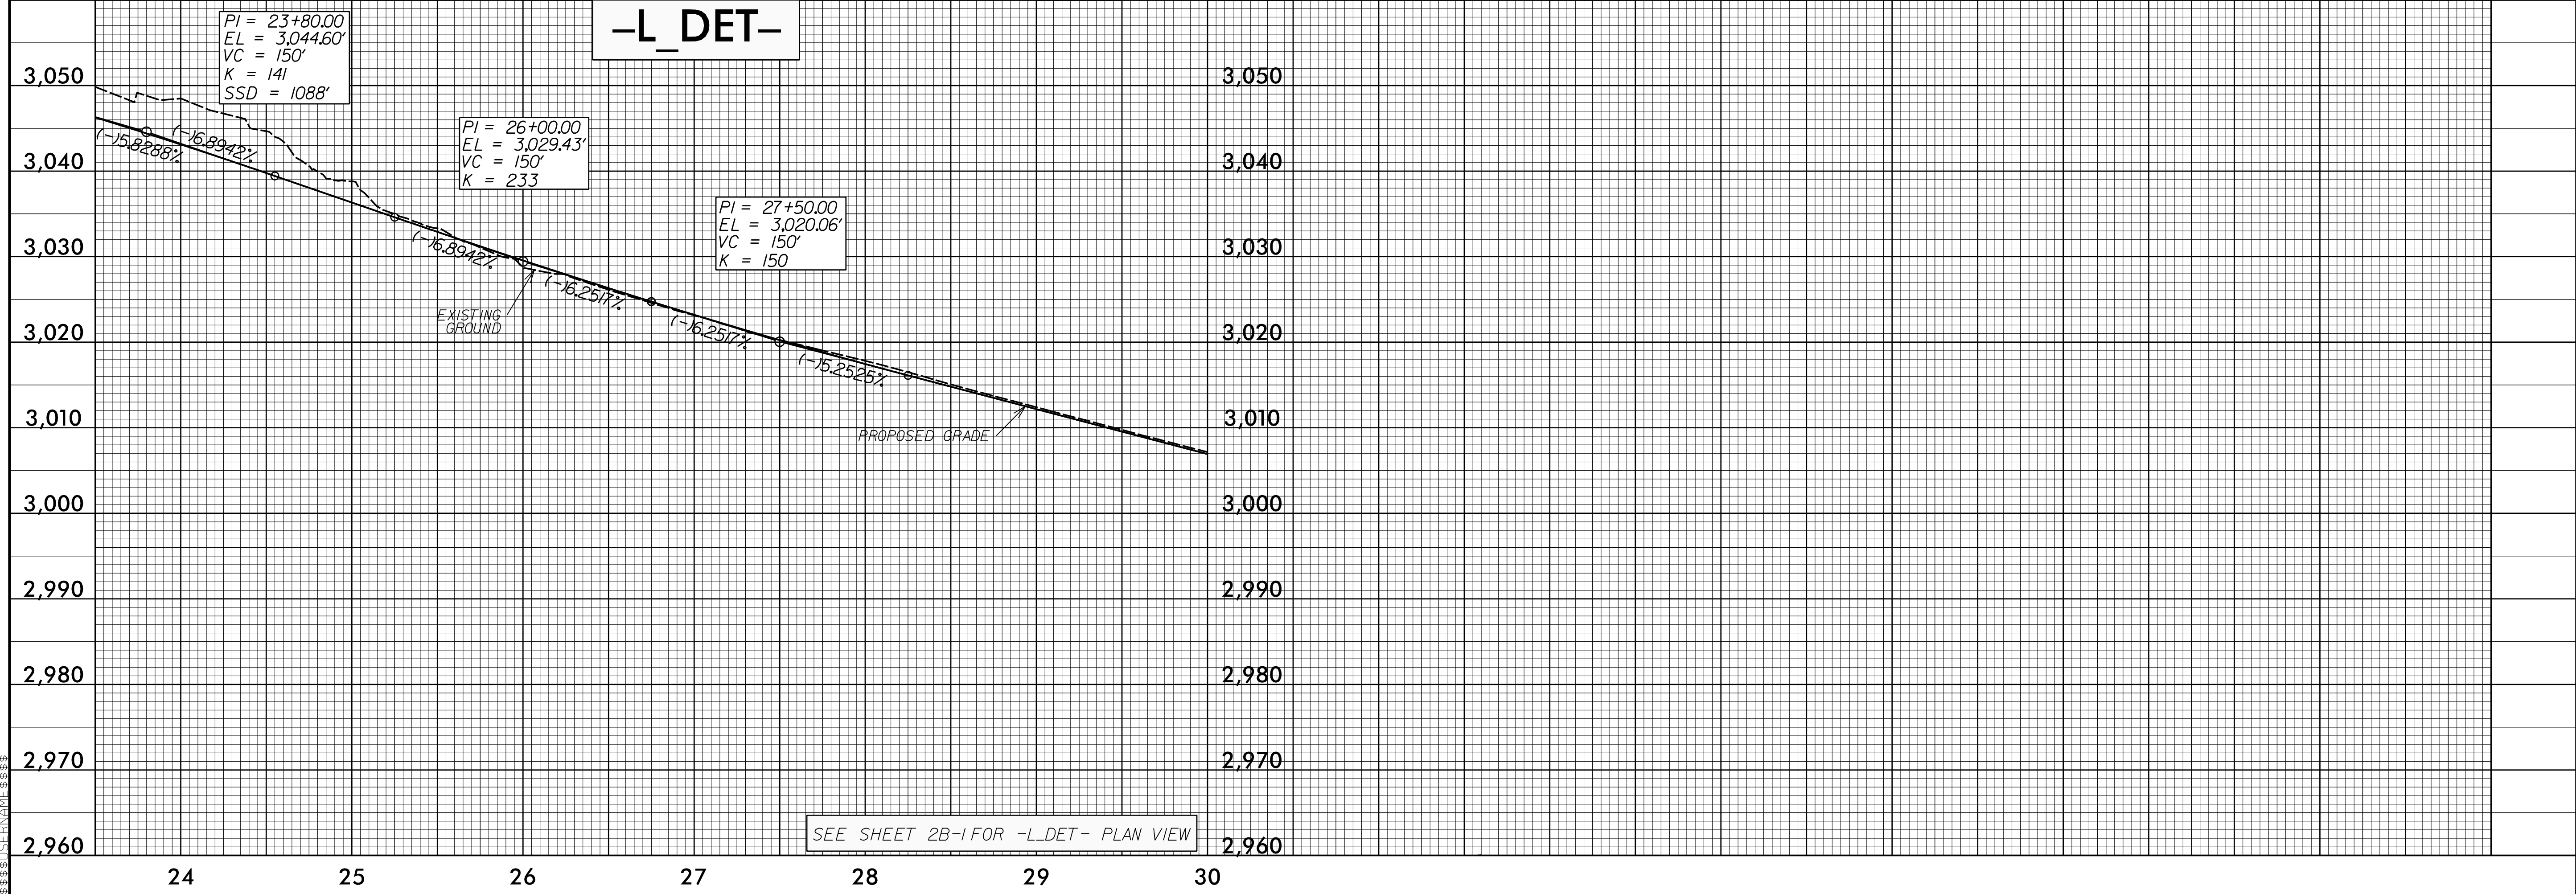

01-SEP-2016 13:25 P:\2915C\RDJ_PSH02B-3-4_De.t.dgn