

8/17/99


DETAIL SHOWING TEMPORARY SHORING LOCATIONS



LOCHNER
H. W. LOCHNER, INC.
2840 PLAZA PLACE, SUITE 202
RALEIGH, NC 27612
(919)571-7111

NC License
Number F-0159

HNTB
343 E. SIX FORKS ROAD, SUITE 200
RALEIGH, NC 27609

NC License
Number C-1554

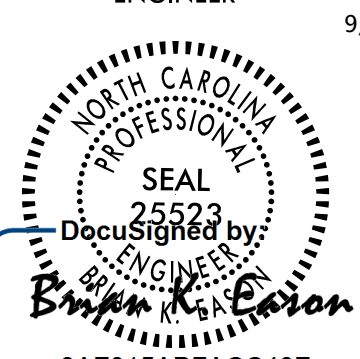PROJECT REFERENCE NO. R-2915C	SHEET NO. 2B-14
RW SHEET NO.	
ROADWAY DESIGN ENGINEER	9/1/2016
	
<p>9AF015AD7ACC48E</p> <p>DOCUMENT NOT CONSIDERED FINAL UNLESS ALL SIGNATURES COMPLETED</p>	

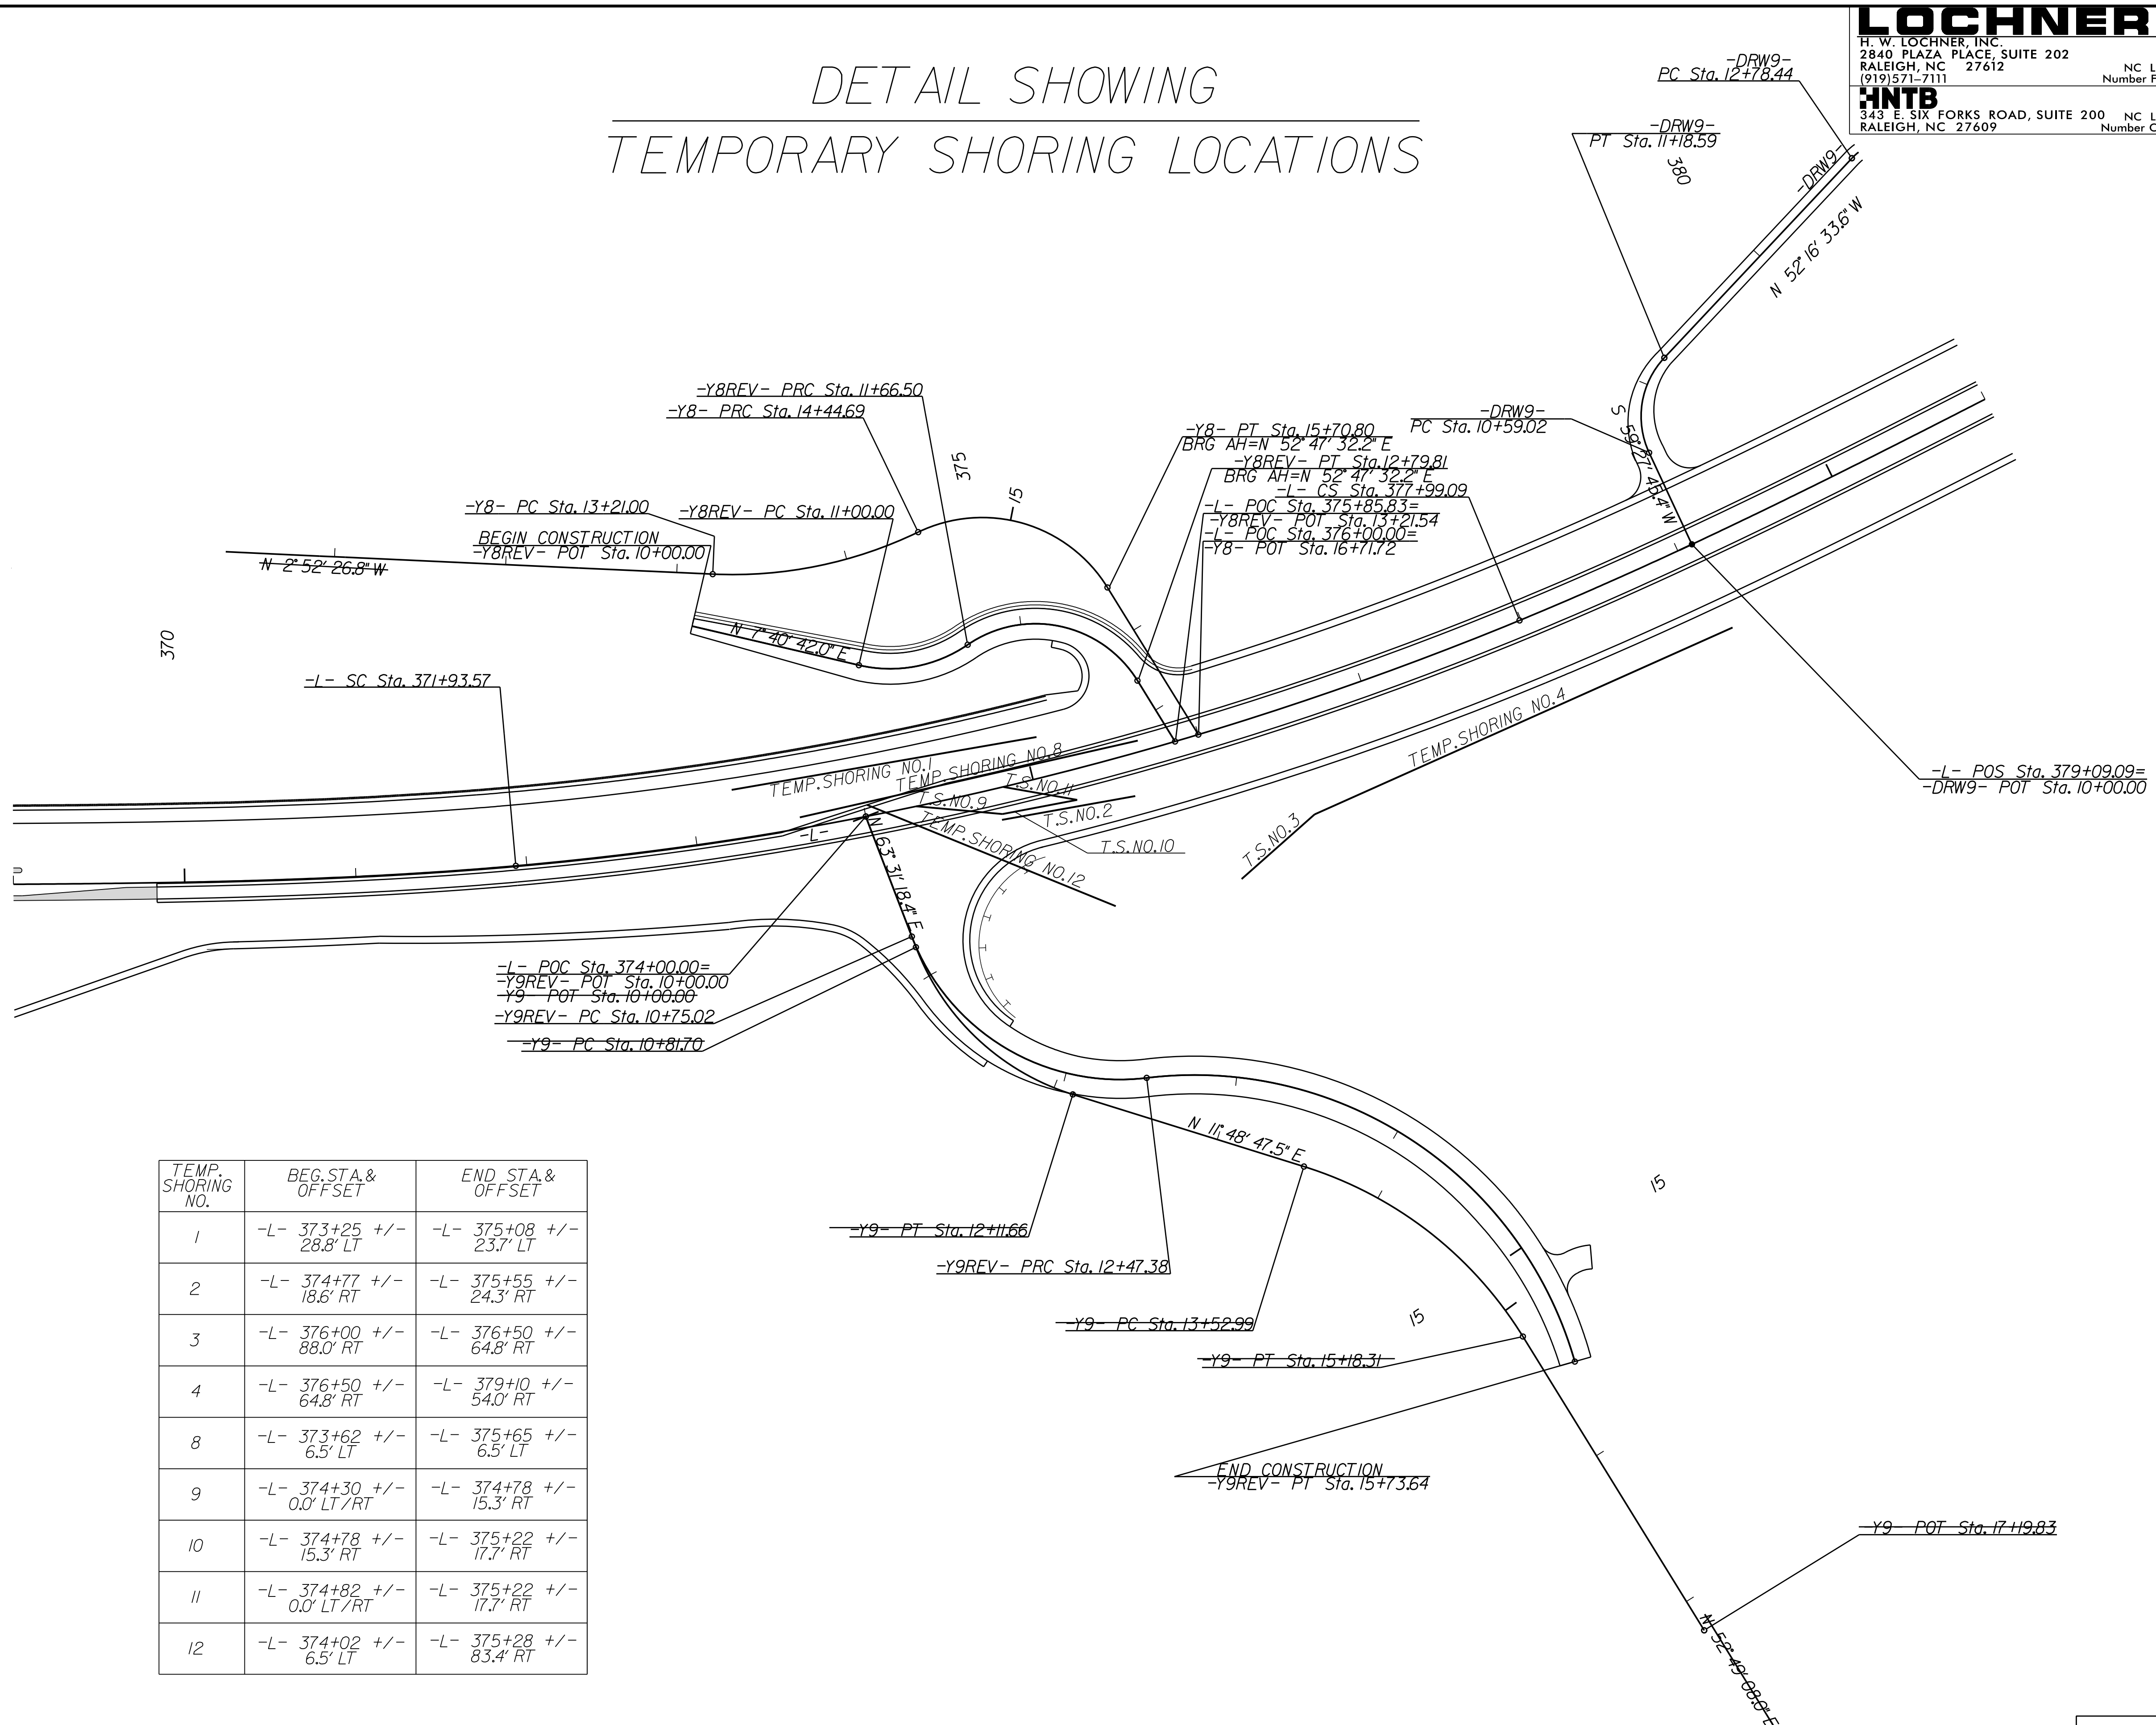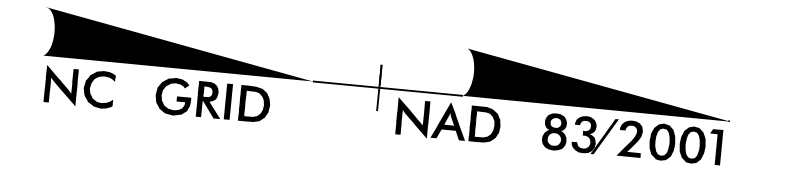

TEMP. SHORING NO.	BEG. STA. & OFFSET	END STA. & OFFSET
1	-L- 373+25 +/- 28.8' LT	-L- 375+08 +/- 23.7' LT
2	-L- 374+77 +/- 18.6' RT	-L- 375+55 +/- 24.3' RT
3	-L- 376+00 +/- 88.0' RT	-L- 376+50 +/- 64.8' RT
4	-L- 376+50 +/- 64.8' RT	-L- 379+10 +/- 54.0' RT
8	-L- 373+62 +/- 6.5' LT	-L- 375+65 +/- 6.5' LT
9	-L- 374+30 +/- 0.0' LT/RT	-L- 374+78 +/- 15.3' RT
10	-L- 374+78 +/- 15.3' RT	-L- 375+22 +/- 17.7' RT
11	-L- 374+82 +/- 0.0' LT/RT	-L- 375+22 +/- 17.7' RT
12	-L- 374+02 +/- 6.5' LT	-L- 375+28 +/- 83.4' RT

REVISIONS

01-SEP-2016 13:54
R:\Projects\2016\2915C\rdw\PSH_2B14.dgn
\$\$\$\$\$USERNAME\$\$\$\$\$

SEE SHEETS 2G1-2G3 FOR TEMP. SHORING DETAILS
SEE SHEET 13 FOR PLANS