

5/14/99

-L-

BM10 ELEVATION = 2974.62
-L- STATION 262+36.92' LEFT
RR SPIKE IN ROOT OF 8" WHITE PINE


LOCHNER
H. W. LOCHNER, INC.
2840 PLAZA PLACE, SUITE 202
RALEIGH, NC 27612
(919)571-7111
NC License Number F-0159

HNTB
343 E. SIX FORKS ROAD, SUITE 200
RALEIGH, NC 27609
NC License Number C-1554
9/1/2016

PROJECT REFERENCE NO. R-2915C	SHEET NO. 24
ROADWAY DESIGN ENGINEER BRIAN K. EASON SEAL 25523 9/1/2016	HYDRAULICS ENGINEER JAMES A. BYRD SEAL 15764 9/7/2016

--- LEFT DITCH

--- RIGHT DITCH

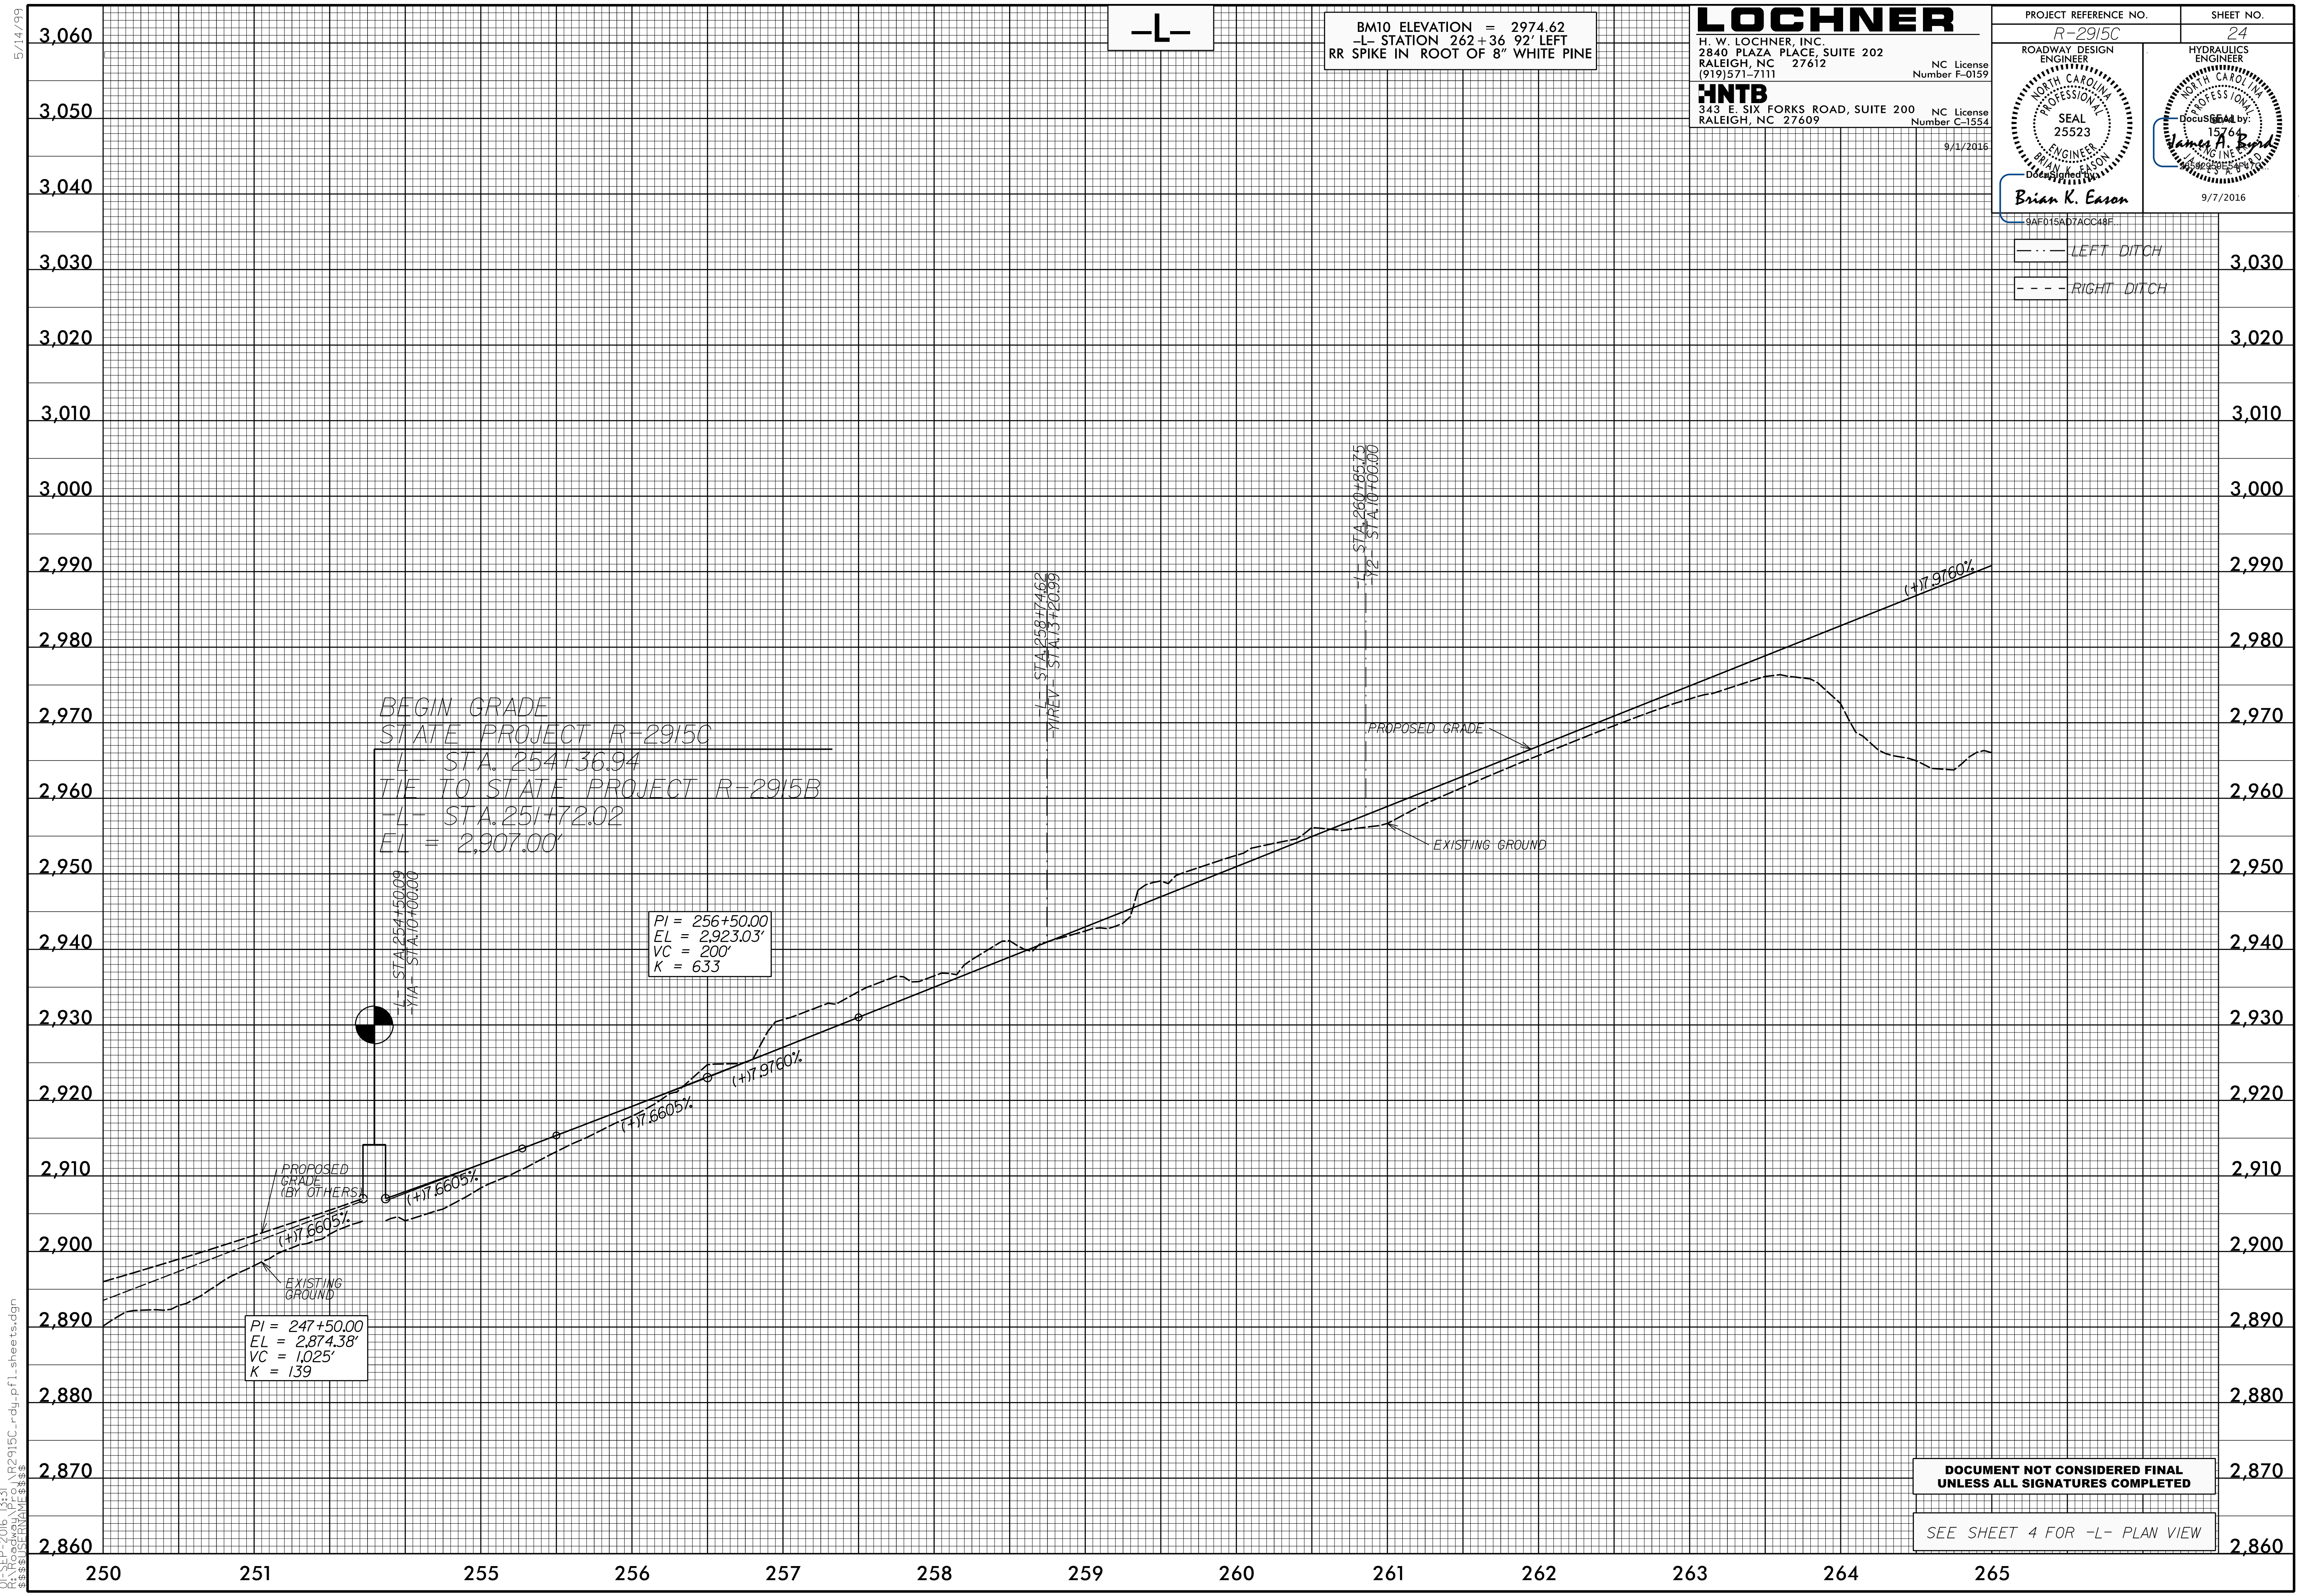

01-SEP-2016 13:31
R:\Roadway\Projects\R2915C\rdy\pl_sheets.dgn